



1 GATE ELEVATION
2802 1:10 @ A1

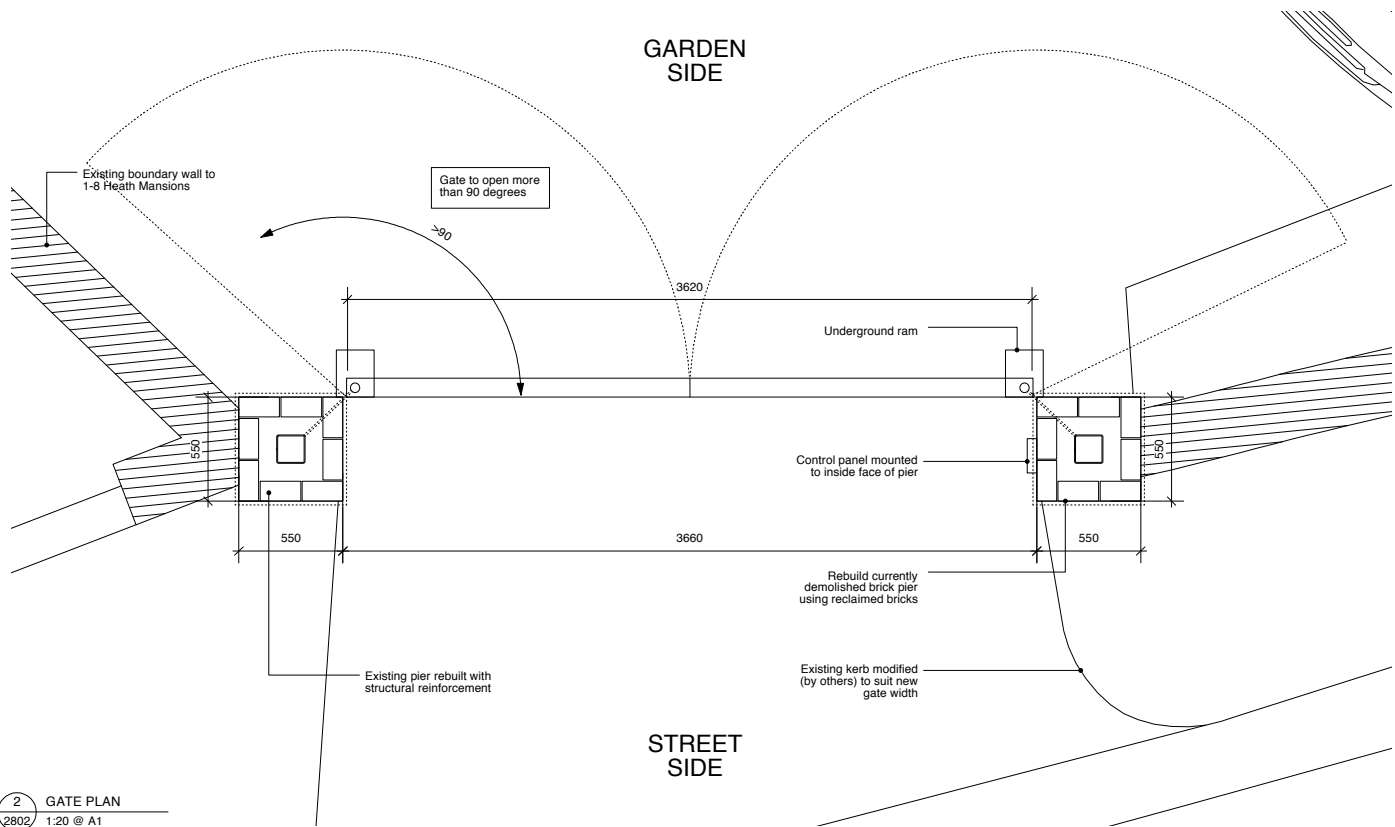

2 GATE PLAN
2802 1:20 @ A1

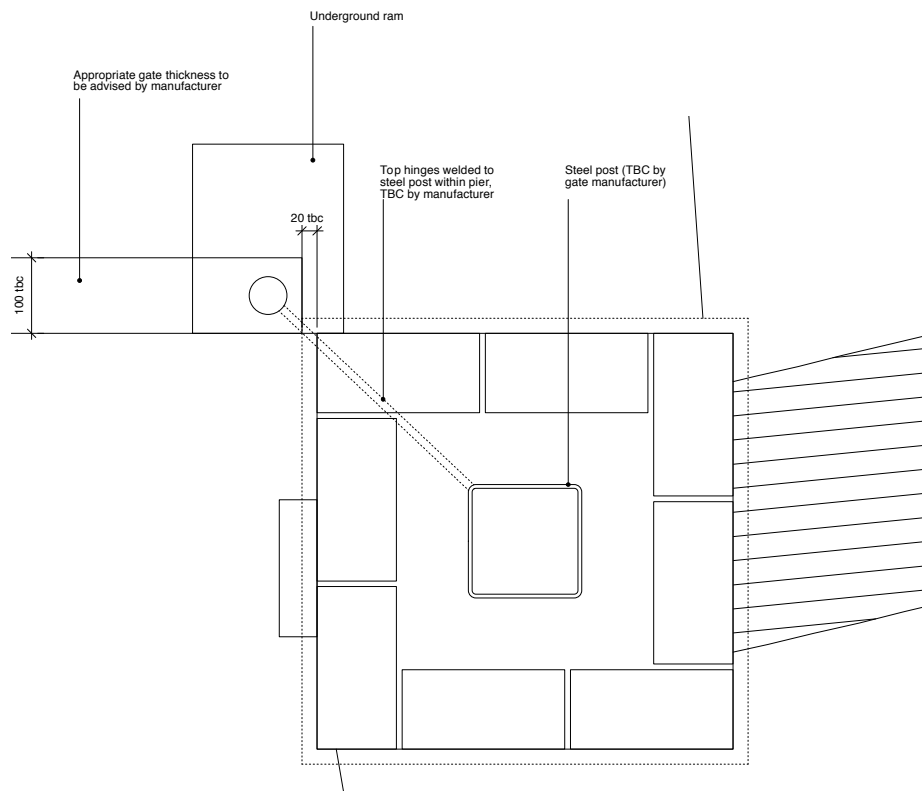

3 PIER AND HINGE DETAIL
2802 1:5 @ A1

NOTES:

Rev	Date	Description
-	27.09.2011	PLANNING
-	07.09.2011	Sent to E.H. for preliminary comment
-	11.08.2011	Issued for costing

6a Architects
6a Orde Hall Street
London WC1N 3JW
t +44(0)20 7242 5422
f +44(0)20 7242 3646
post@6a.co.uk
www.6a.co.uk

PROJECT: ROMNEYS HOUSE
JOB: 260
STATUS: PLANNING
TITLE: 260 EXTERNAL WORKS AUTOMATIC GATE
DATE: 09.08.2011 SCALE: 1:40(A3) 1:20(A1)
REV: - NUMBER: 2820

DO NOT SCALE FROM THIS DRAWING. ALL DIMENSIONS ARE TO BE CHECKED ON SITE. THIS DRAWING IS TO BE READ IN CONJUNCTION WITH ALL CONSULTANTS INFORMATION

DRAWN: **AM** INSPECTED: **TH**