

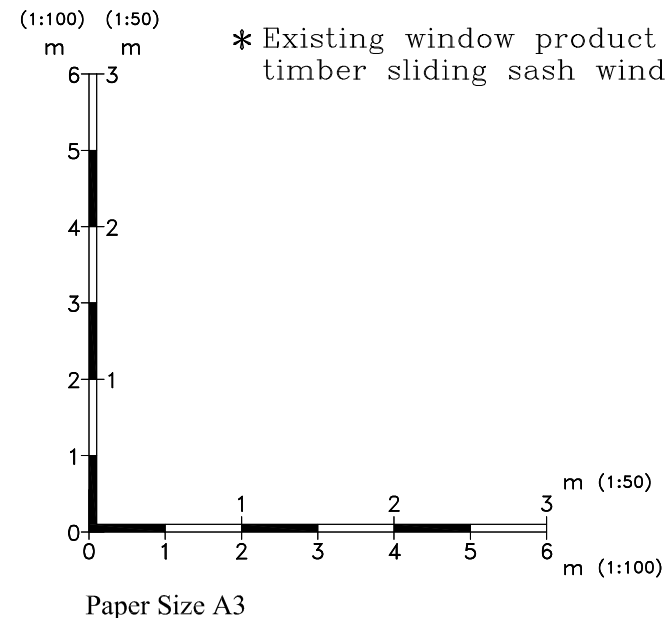


EXISTING SIDE ELEVATION

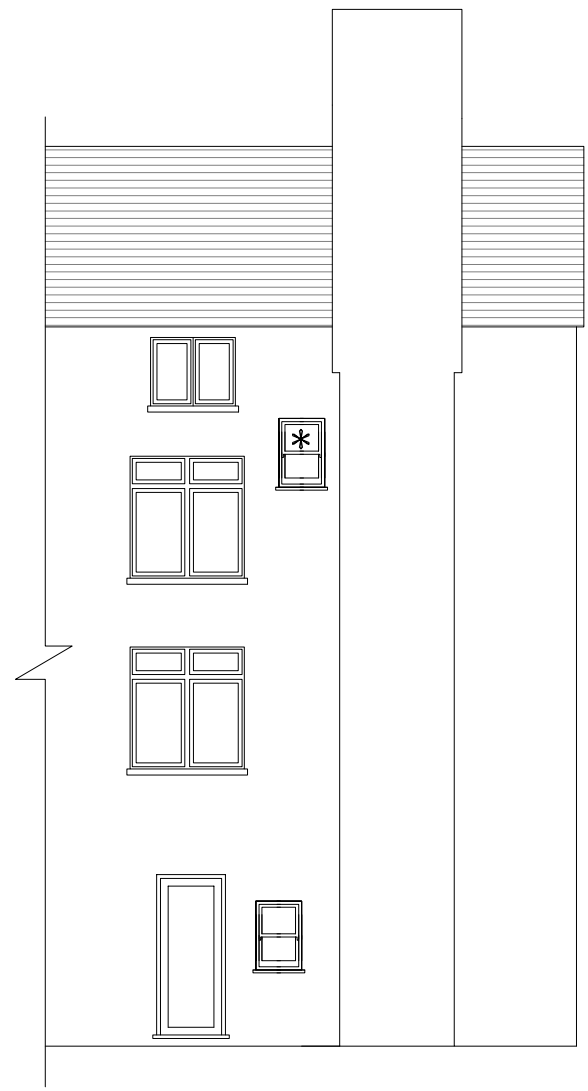


* Existing window product are single glazed white painted timber sliding sash window.

PROPOSED SIDE ELEVATION

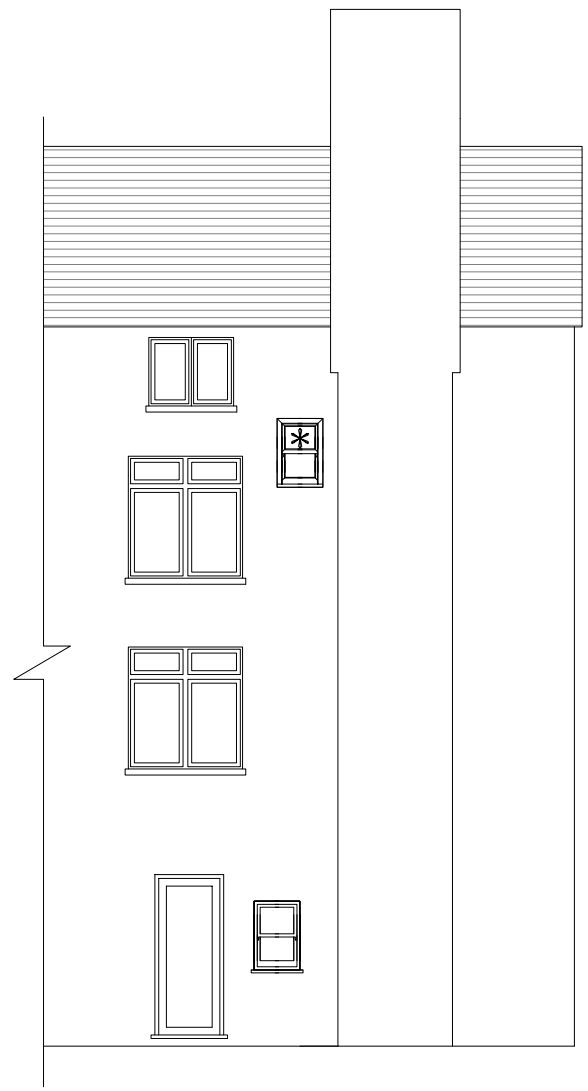

* Proposed replacement product are to be double glazed white U-pvc tilt sash window

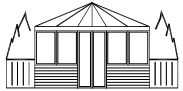Drawing No: 4914/02	Pag Ref No: LN1890AP
Title: LOBLACK	Drawn: A.HAQUE
18c MINSTER ROAD LONDON NW2 3RB	Scale: 1:100
	
EVEREST CONSERVATORIES UNIT 7 NORTH ORBITAL COMMERCIAL PARK, NAPSURY LANE, ST ALBANS AL1 1XB	
Date: 27/09/2011	