
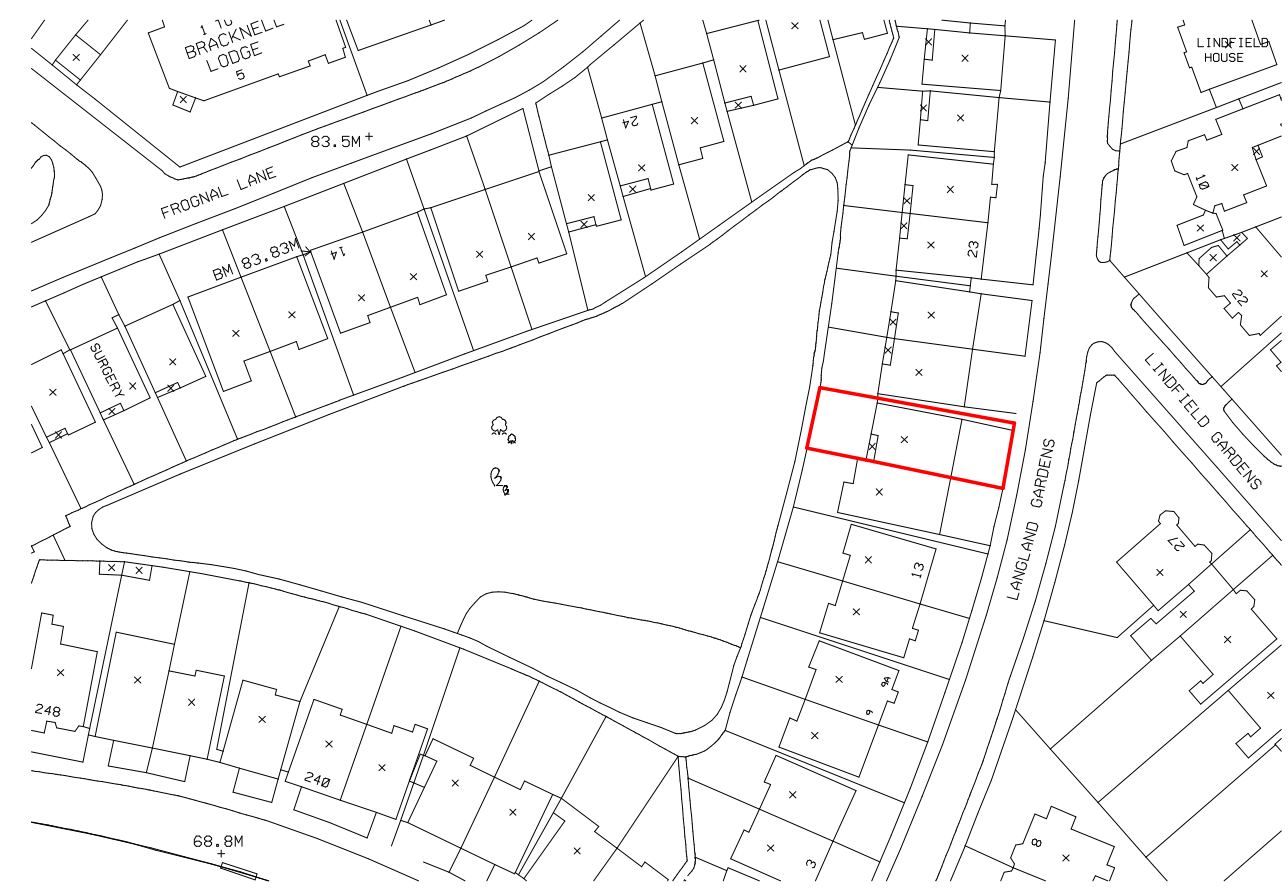


NOTE:
A specialist measured survey has not been carried out on the site. All dimensions and levels to be checked on site by the contractor and to be his responsibility. Report any errors or omissions to the Architect.

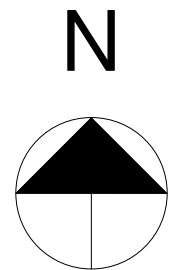

Revisions		
Rev.	Description	Date
A	Site boundary revised.	05/09/11

PLANNING

Note.
All dimensions and levels to be checked on site by the contractor and to be his responsibility. Report any errors or omissions to the Architect.

My Architect
Unit 2.07
12-18 Hoxton Street
London
N1 6NG
T 0845 475 8610
E enquires@myarchitect.net



Job: Langland Gardens
Job No: M138
Level: Site
Drawing: Existing Plan
Scale: 1 : 1250
Drawing No: E001
Revision: A