


SECTION EE

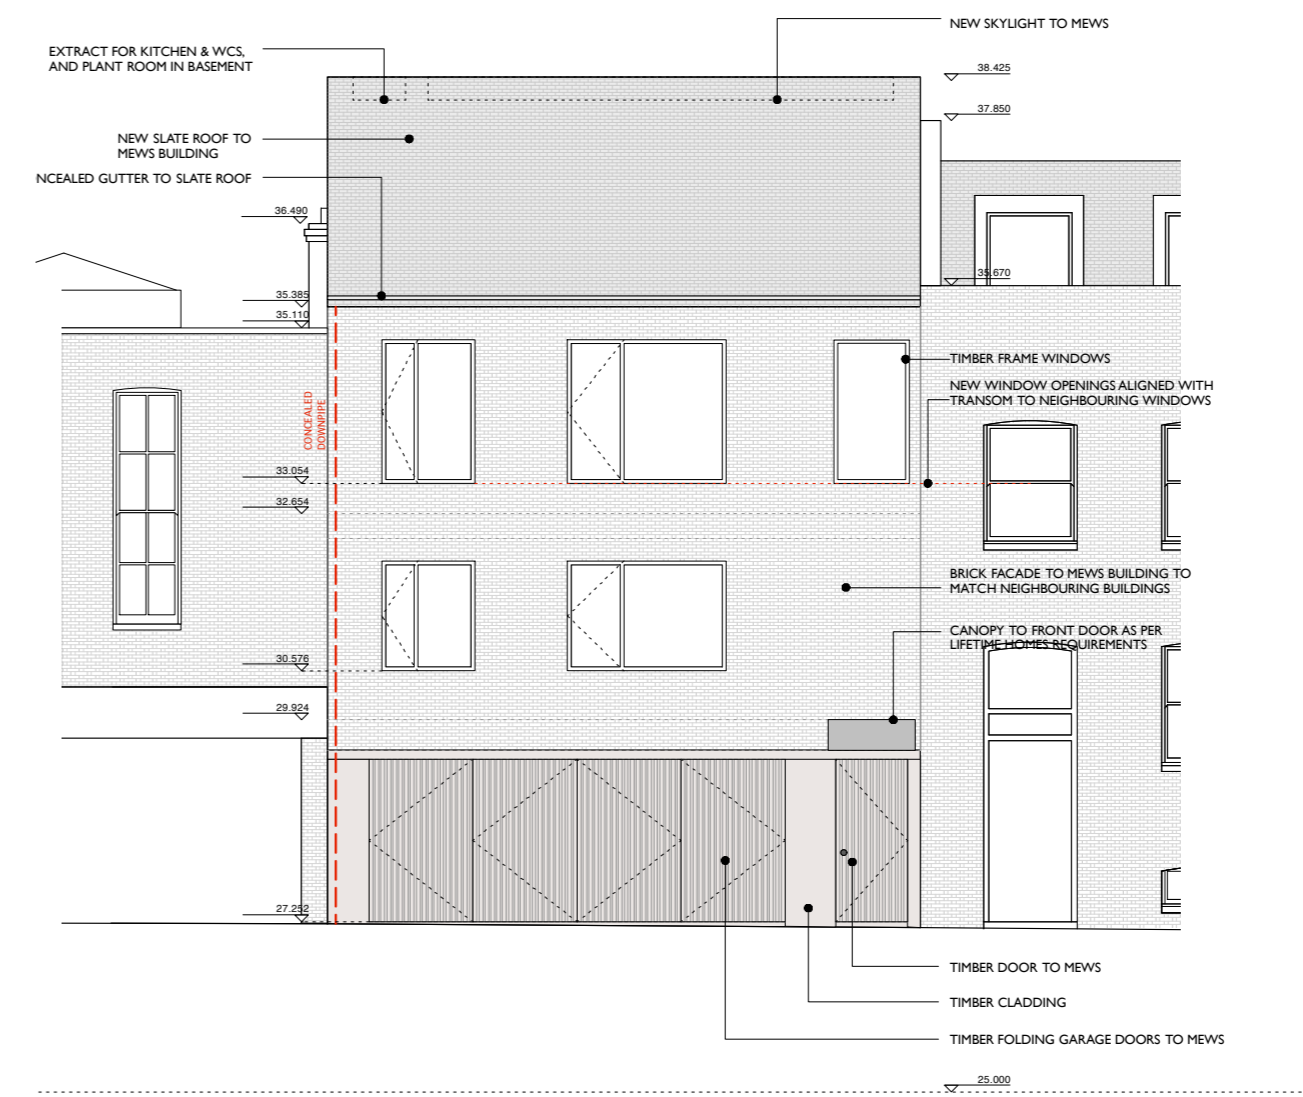

MEWS LANE ELEVATION OF PROPOSED MEWS HOUSE

NOTES:

REVISIONS:
 REVISION A - 25.08.11
 MEWS FRONT AND REAR FACADE CHANGED FROM SLATE CLADDING TO BRICKWORK.
 MEWS FRONT FACADE AT GROUND FLOOR CHANGED FROM STAINLESS STEEL PANELS TO TIMBER DOOR AND CLADDING
 WINDOWS TO FRONT FACADE OF MEWS REDUCED IN SIZE
 CANOPY INTRODUCED OVER FRONT DOOR

PROJECT:
 3 Fitzroy Square
 DRAWING TITLE:
 Mews House Elevations
 STATUS:
 Preliminary

NOTE:
 Do not scale from the drawing. Any discrepancies to be reported to the architect.
 All dimensions will be taken on site prior to ordering and construction.
 Copyright remains with the architect.
 This drawing is to be read in conjunction with the specification and all other relevant drawings.

JAMES GORST
 ARCHITECTS L t d
 The House of Detention
 Clerkenwell Close
 London EC1R 0AS
 t 020 7336 7140
 f 020 7336 7150
 e info@jamesgorstarchitects.com

DRAWING SCALE: 1:100@A2	DRAWING NUMBER: LKB09_201	REVISION: A
----------------------------	------------------------------	----------------