



VIEW X  
PART ELEVATION ON  
REAR PARTY WALL  
(existing)  
1:50

VIEW Y  
ELEVATION OF COURTYARD  
FLANK WALL  
(existing)  
1:50

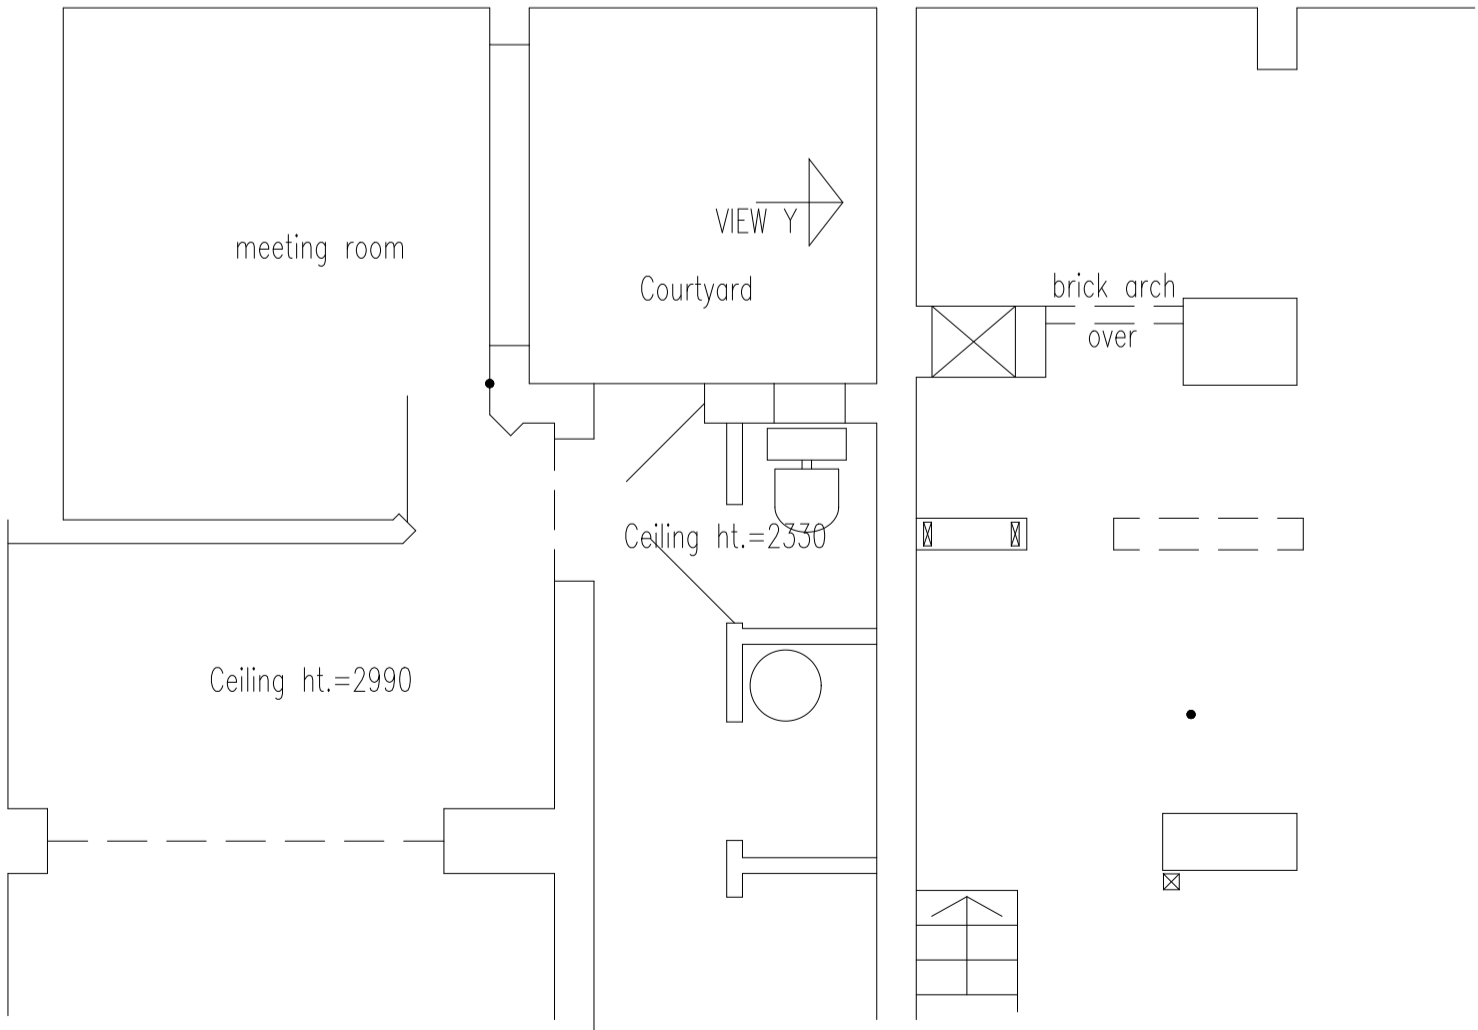

PLAN ON COURTYARD  
(existing)  
1:50

Rev.	22.08.11	Issued for planning approval	cjr
Date	Description of revision		By

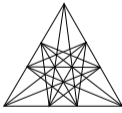

**Chris Rudd  
design**  
Consultant Structural Engineers  
77 Gloucester Road  
Hampton  
Middlesex TW12 2UQ  
Tel: 020 8783 1322 E.Mail: chris\_rudd\_design@btinternet.com

CLIENT: KILLIK & CO.

JOB TITLE: 2A-3 DOWNSHIRE HILL  
LONDON, NW3 1NR

DRAWING TITLE: NEW AC UNITS

DATE: July 2011	SCALE: 1:50
DRAWN: cjr	CHECKED:

DRG No. 4188-P3

REV.