
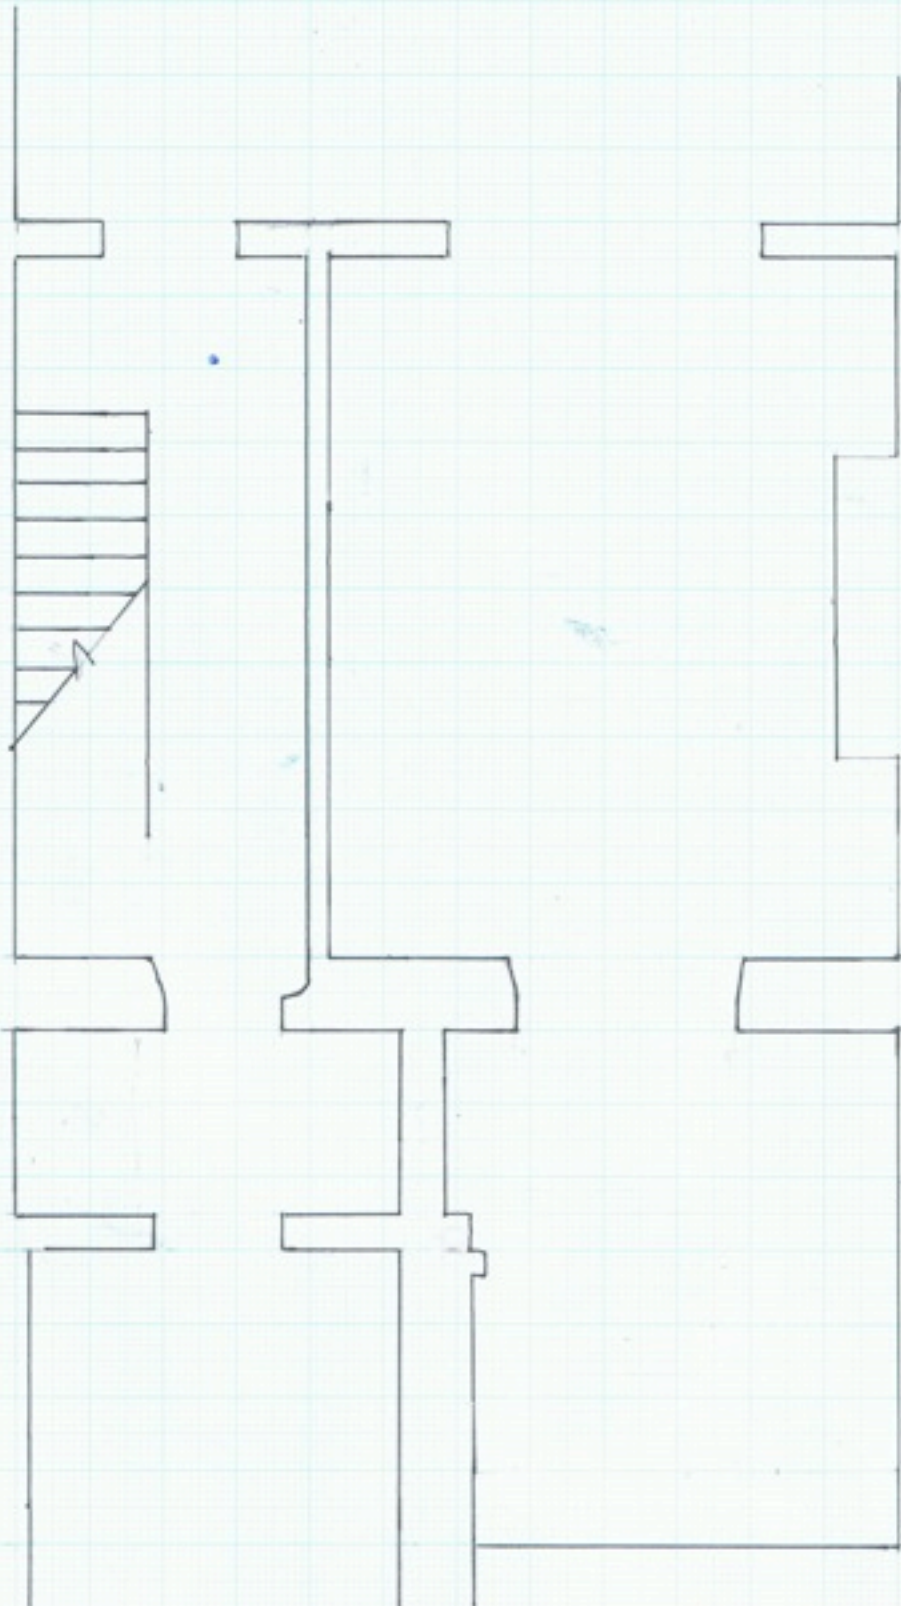




DWG 1

14, DOUGHTY ST, WC1
REAR BASEMENT PLAN, EXISTING + PROPOSED
SCALE 1:50

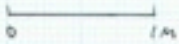



DWG 2

14, BOUGHTY ST, WCI
EXISTING CONSERVATORY ELEVATION. BASEMENT
SCALE 1:50

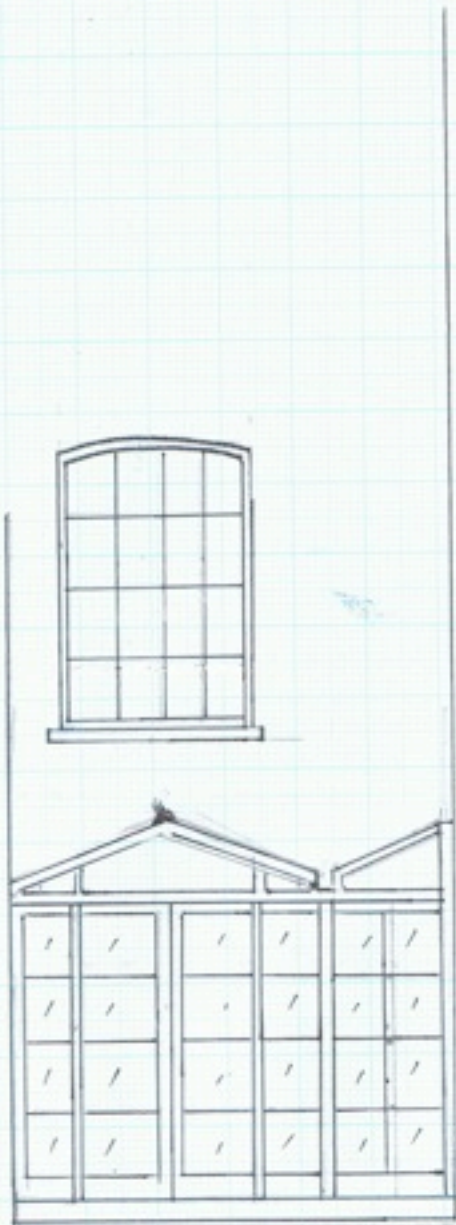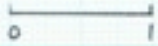



DWG 3

14, BOUGHTY ST, WC1
EXISTING CONSERVATORY ROOF
SCALE 1:50

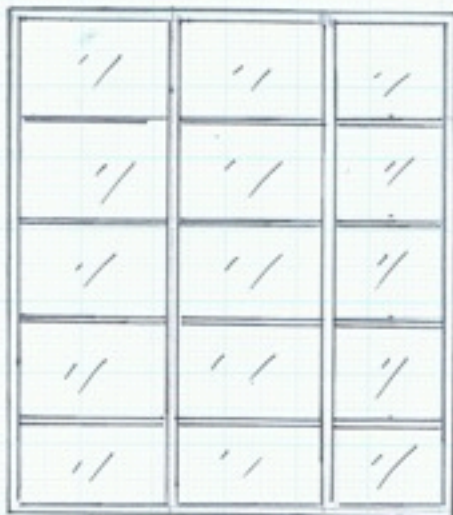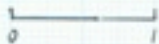



0W9 4

14, DUGHTY ST, WC1
PROPOSED GARDEN ROOM ELEVATION, BASEMENT.
SCALE 1:50

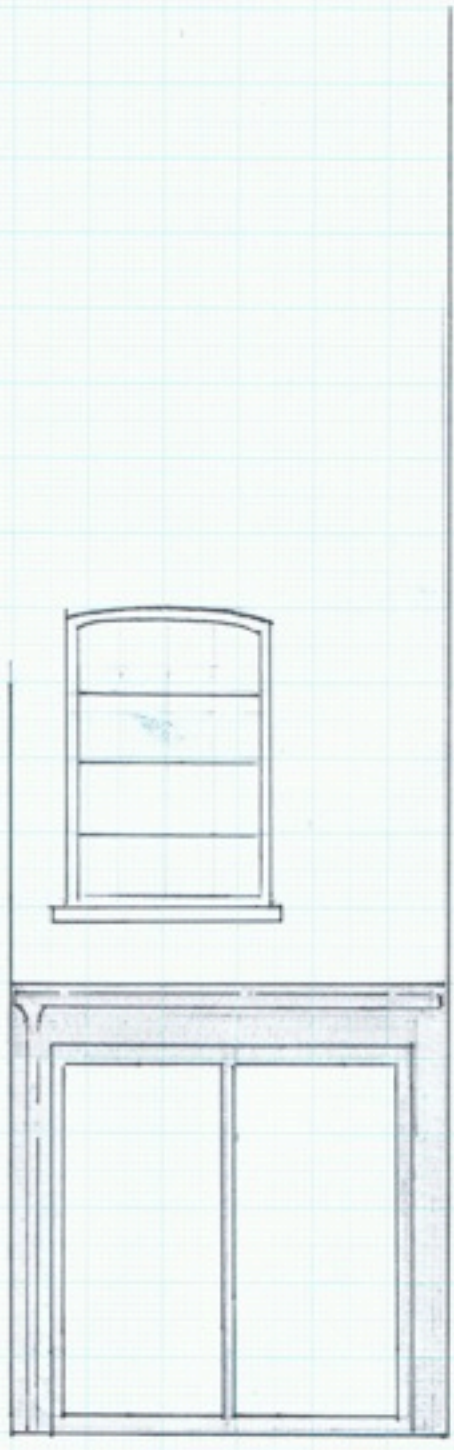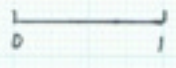



Draw 5

14, KIGHTY ST, WCI
PROPOSED GARDEN ROOM ROOF PLAN
SCALE 1:50

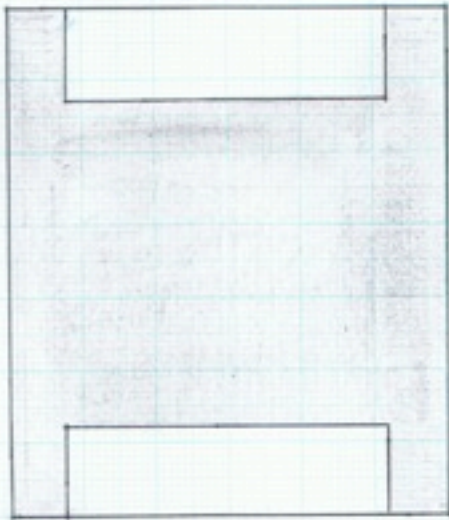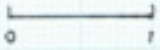

DWG 6

14, DOUGHTY ST, WC1
PROPOSED GARDEN ROOM SECTION
SCALE 1:50

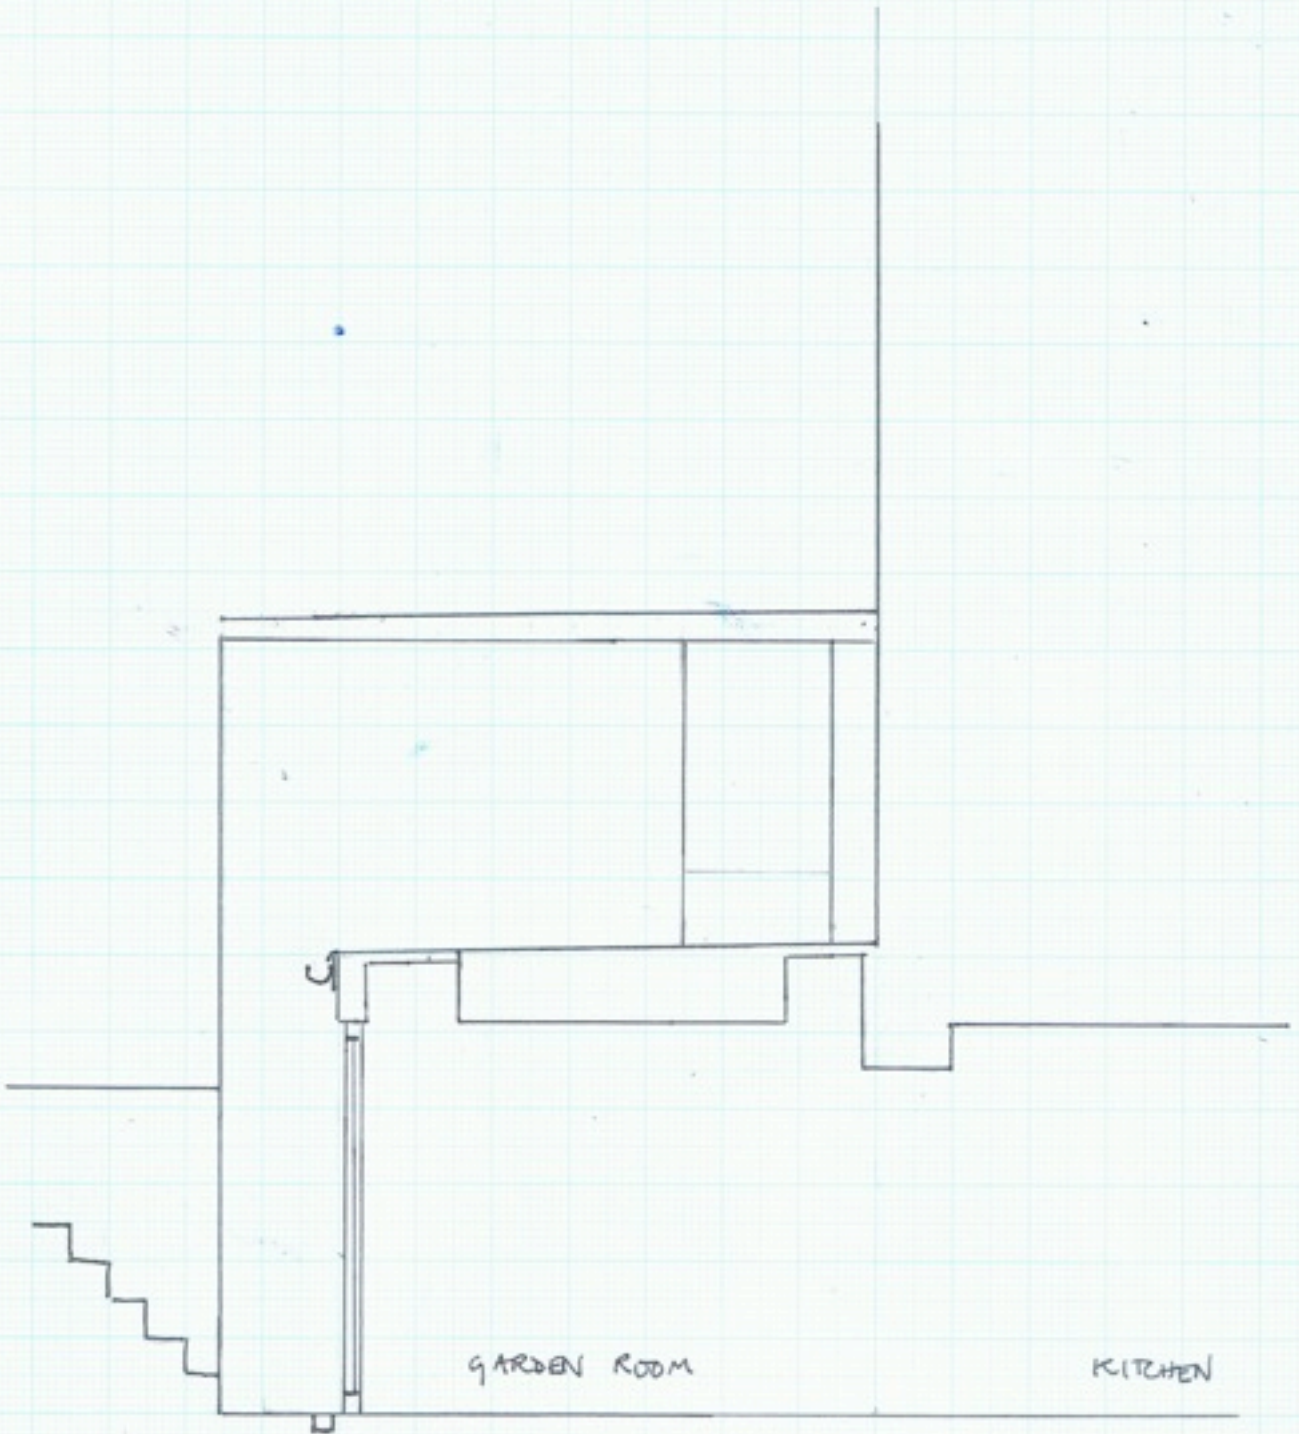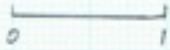

14, DOUGHTY ST, W.C.1

PHOTOS of existing
back elevation +
conservatory





Proposed style for garden room

