




DO NOT SCALE FROM THIS DRAWING - STATED DIMENSIONS REFER. CONTRACTORS SHALL BE RESPONSIBLE FOR THE CHECKING OF ALL STATED DIMENSIONS, WITH ANY ANOMALIES BEING IDENTIFIED TO THE ORIGINATOR PRIOR TO ANY CONSTRUCTION OR FABRICATION WORKS COMMENCING.

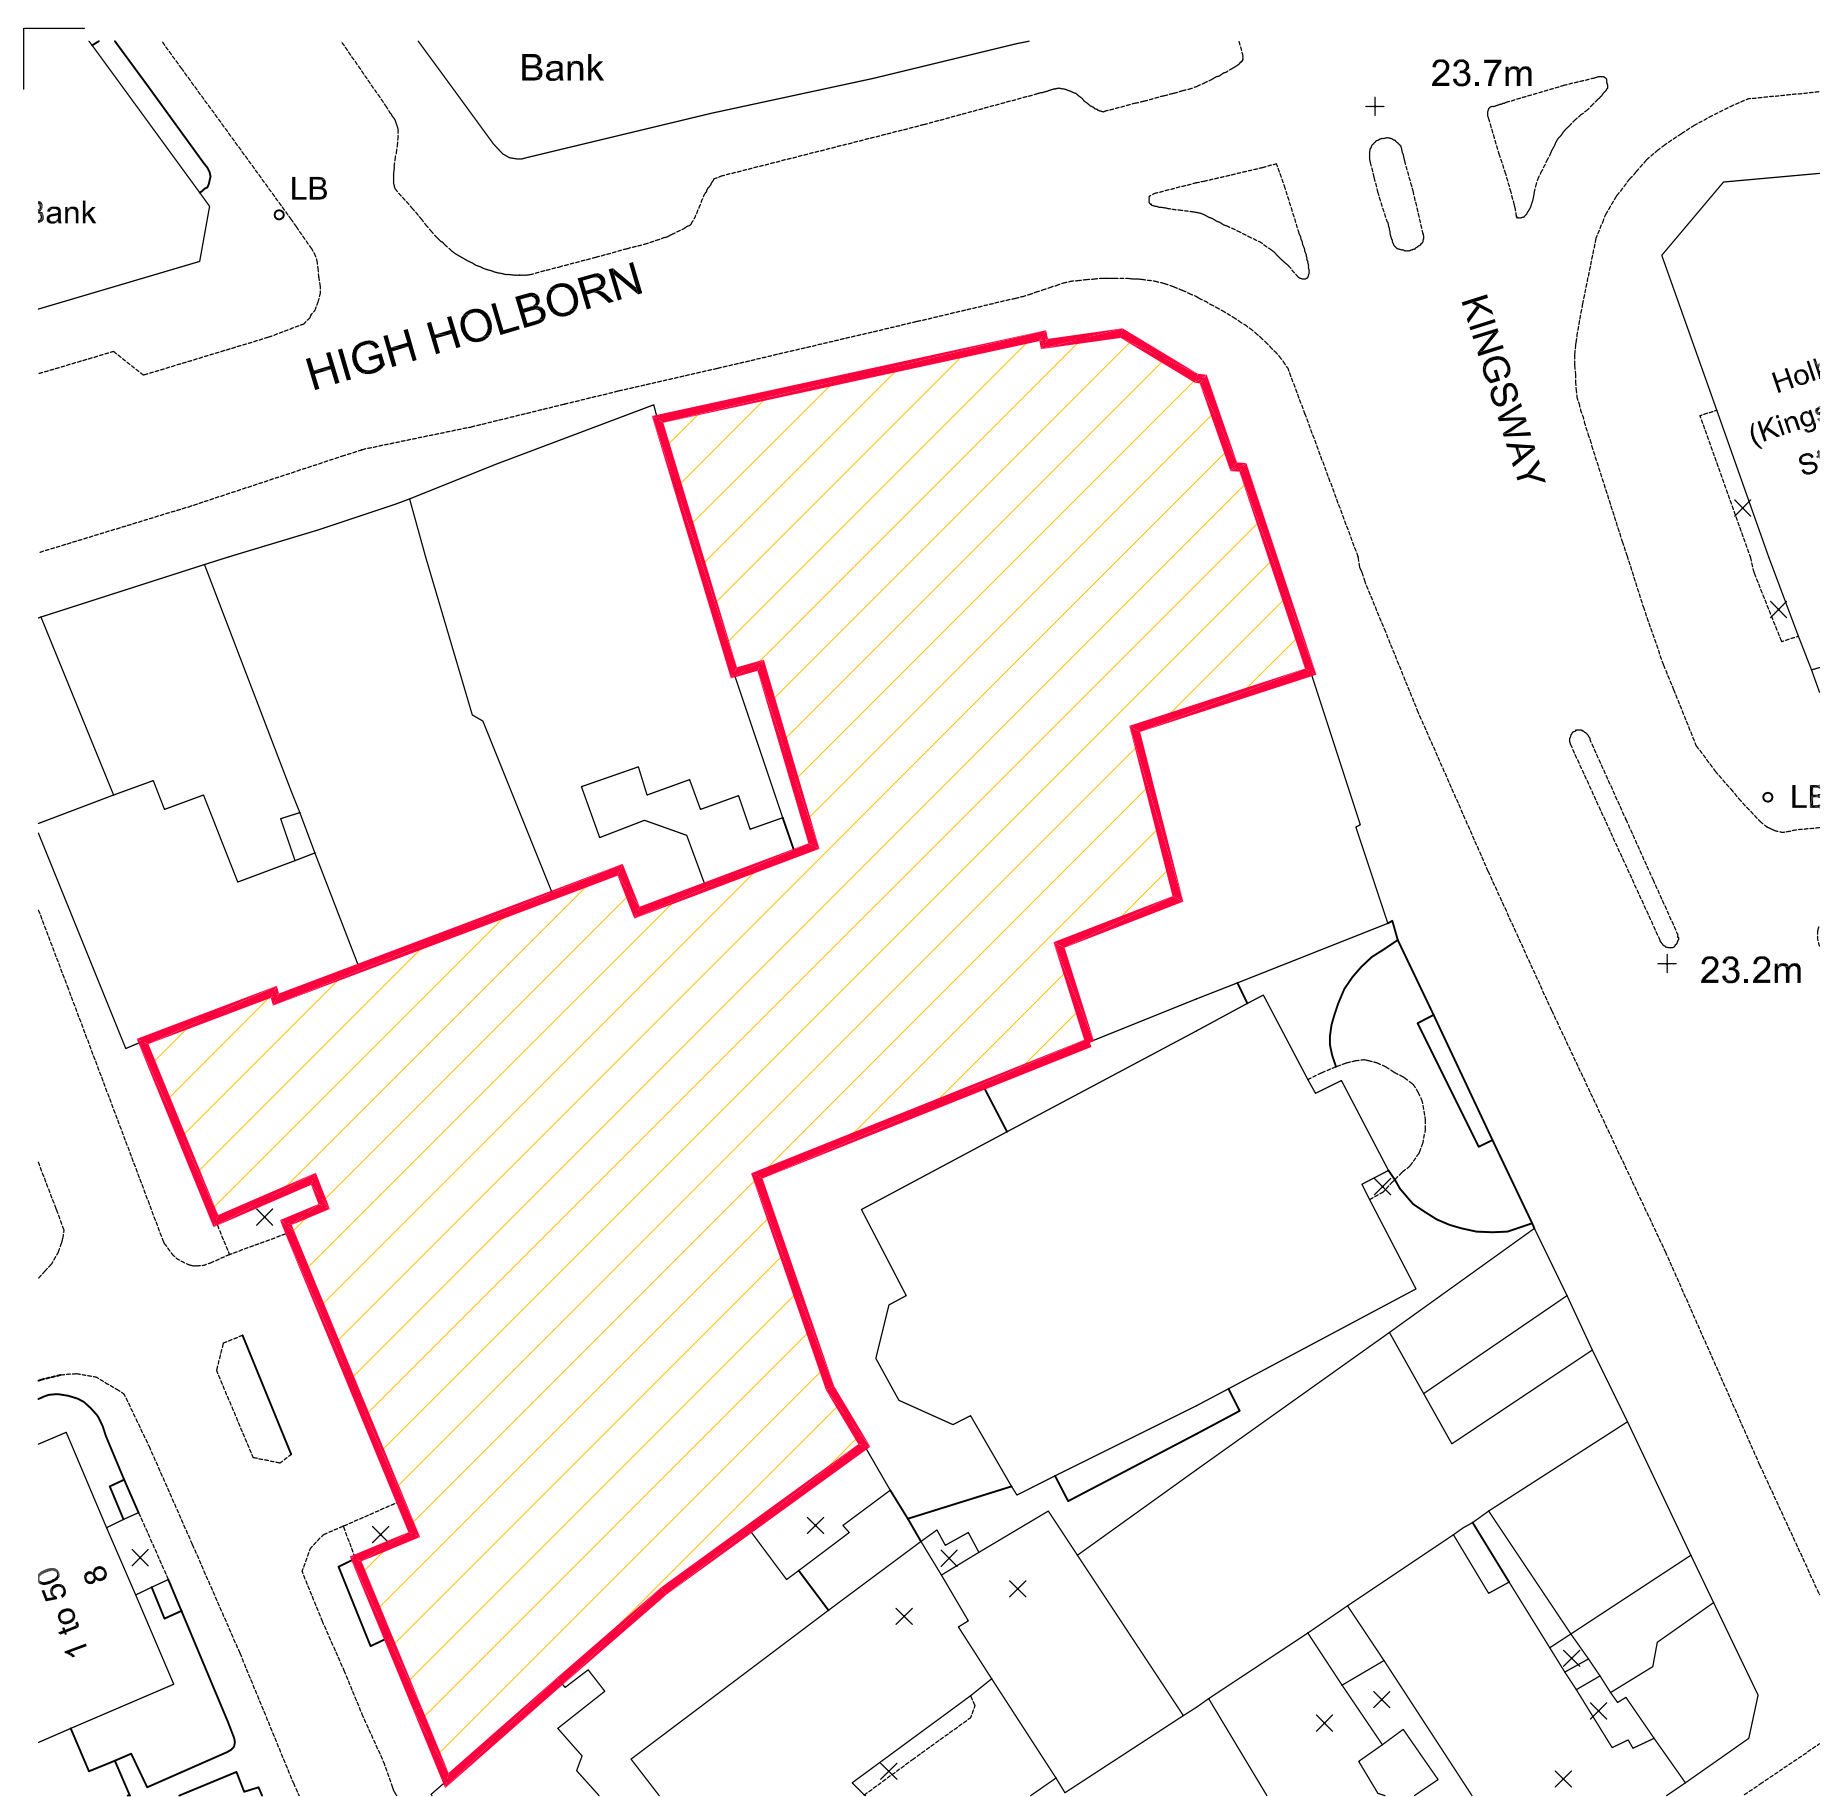


BLOCK PLAN - 1:500

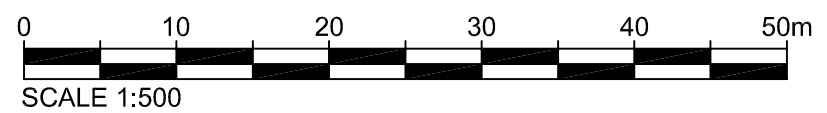


SCALE 1:500

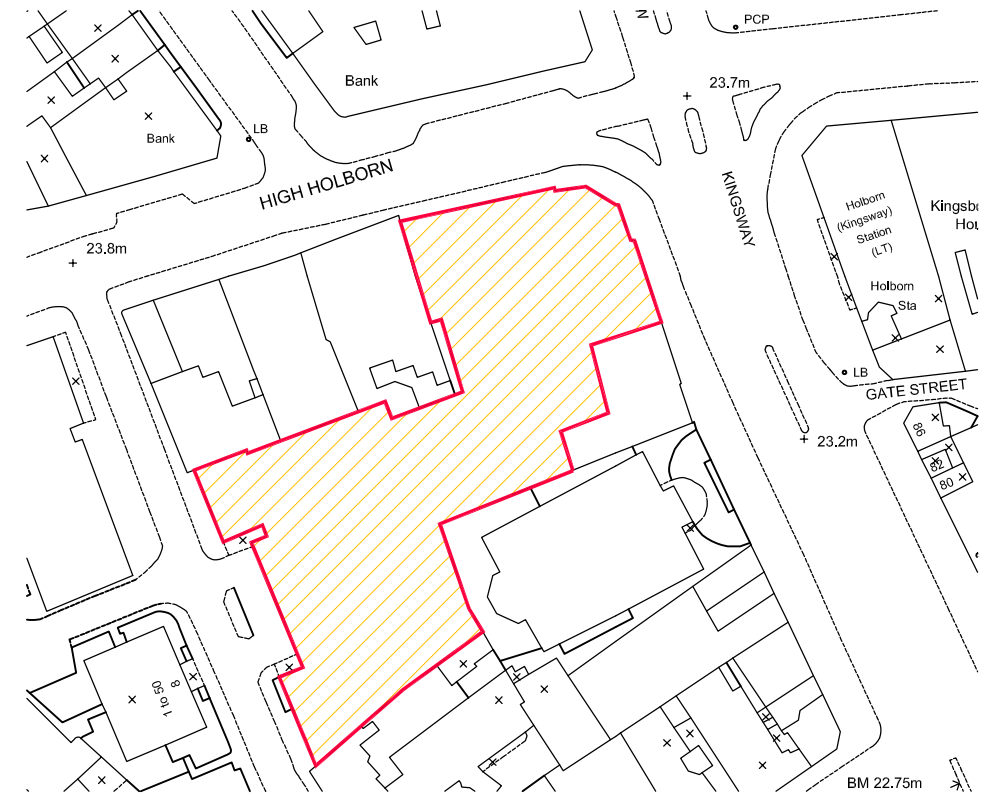

LOCATION PLAN - 1:1250

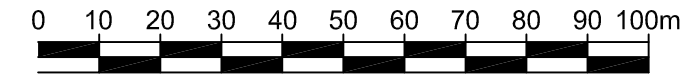

SCALE 1:1250

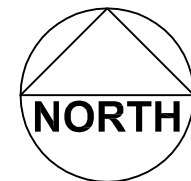

Revision	Date	Description
 Design Consultants 21-22 Great Sutton Street, London, EC1V 0DY Tel: 020 7017 8990 Fax: 020 7017 8999 Email: info@arc.co.uk Web: www.a-rc.co.uk		
Status PLANNING		
Client Sainsbury's		
Project Title SAINSBURY'S LOCAL 129-133 KINGSWAY, HOLBORN LONDON, WC2B 6NH		
Drawing Title LOCATION AND BLOCK PLAN		
Project Number 10_649	Drawing Number 301	Revision -
Drawn MR	Checked	Scale AS SHOWN@A3
		Date 25_02_10
The content of this drawing is the property of arc@RC Limited and may not be copied in whole or part without formal consent.		