




EXISTING ELEVATION - KINGSWAY

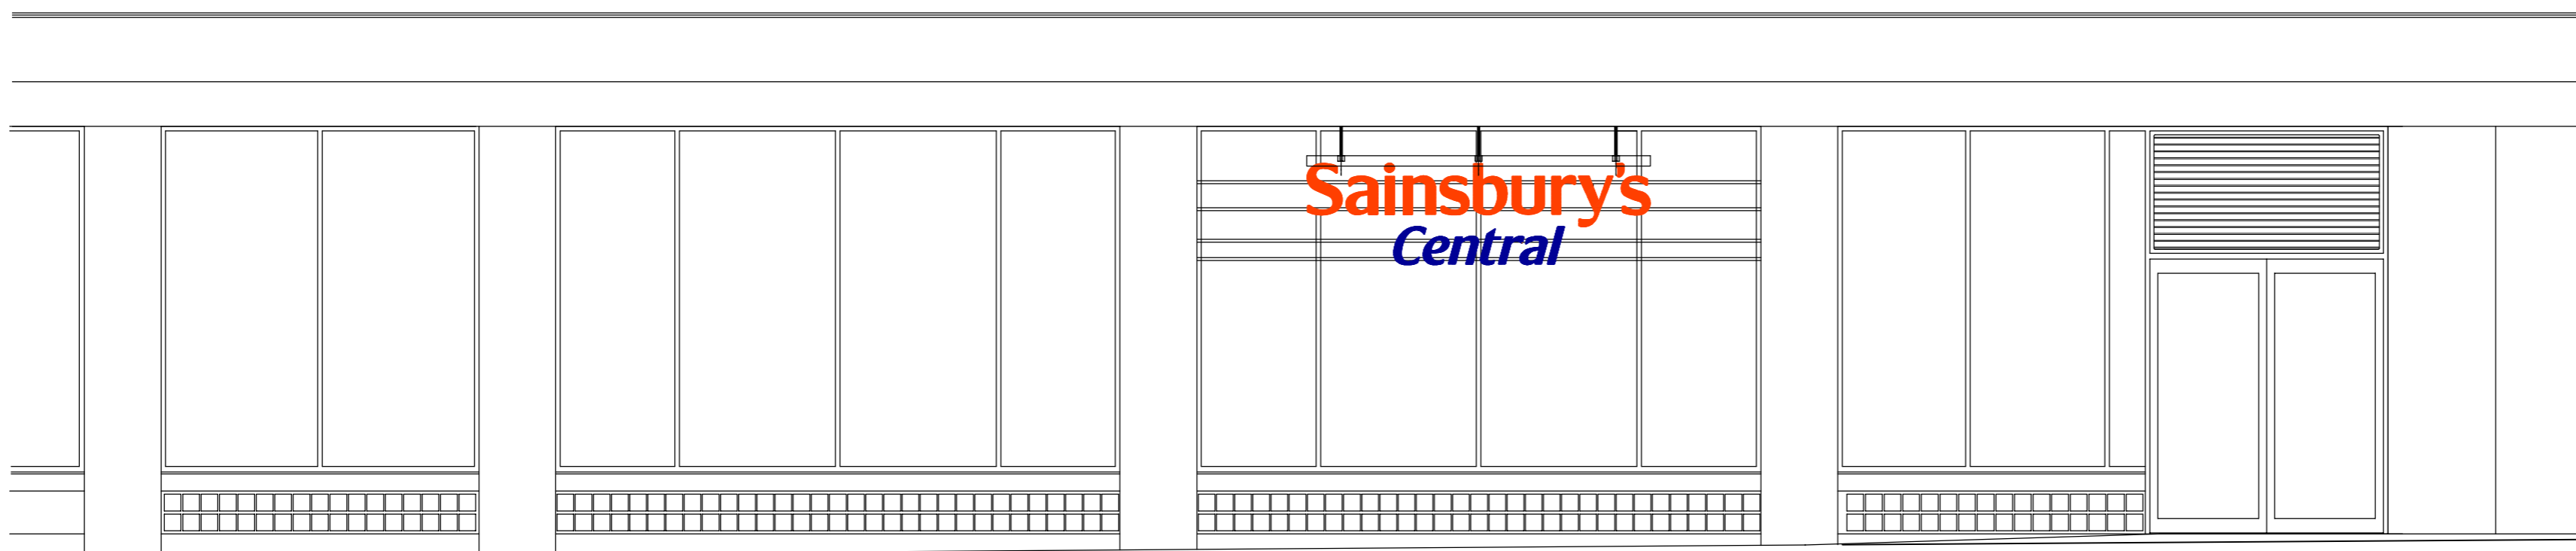

EXISTING ELEVATION - HIGH HOLBORN

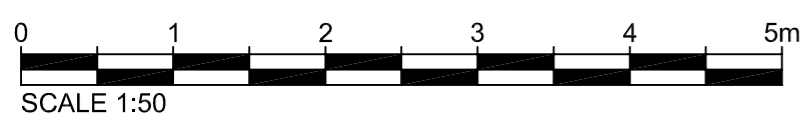

Revision	Date	Description
 <b>Design Consultants</b> 21-22 Great Sutton Street, London, EC1V 0DY Tel: 020 7017 8990 Fax: 020 7017 8999 Email: info@arc.co.uk Web: www.arc.co.uk		
<b>PLANNING</b>		
<b>Sainsbury's</b>		
Project Title <b>SAINSBURY'S LOCAL</b> 129-133 KINGSWAY, HOLBORN LONDON, WC2B 6NH		
Drawing Title <b>EXISTING ELEVATIONS</b>		
Project Number	Drawing Number	Revision
<b>10 649</b>	<b>301</b>	
Drawn	Checked	Scale
AD		1:50@A2
		Date
		21.06.11
The content of this drawing is the property of arc@RC Limited and may not be copied in whole or part without formal consent.		