


19 JUL 2011

## Site Layout Plan

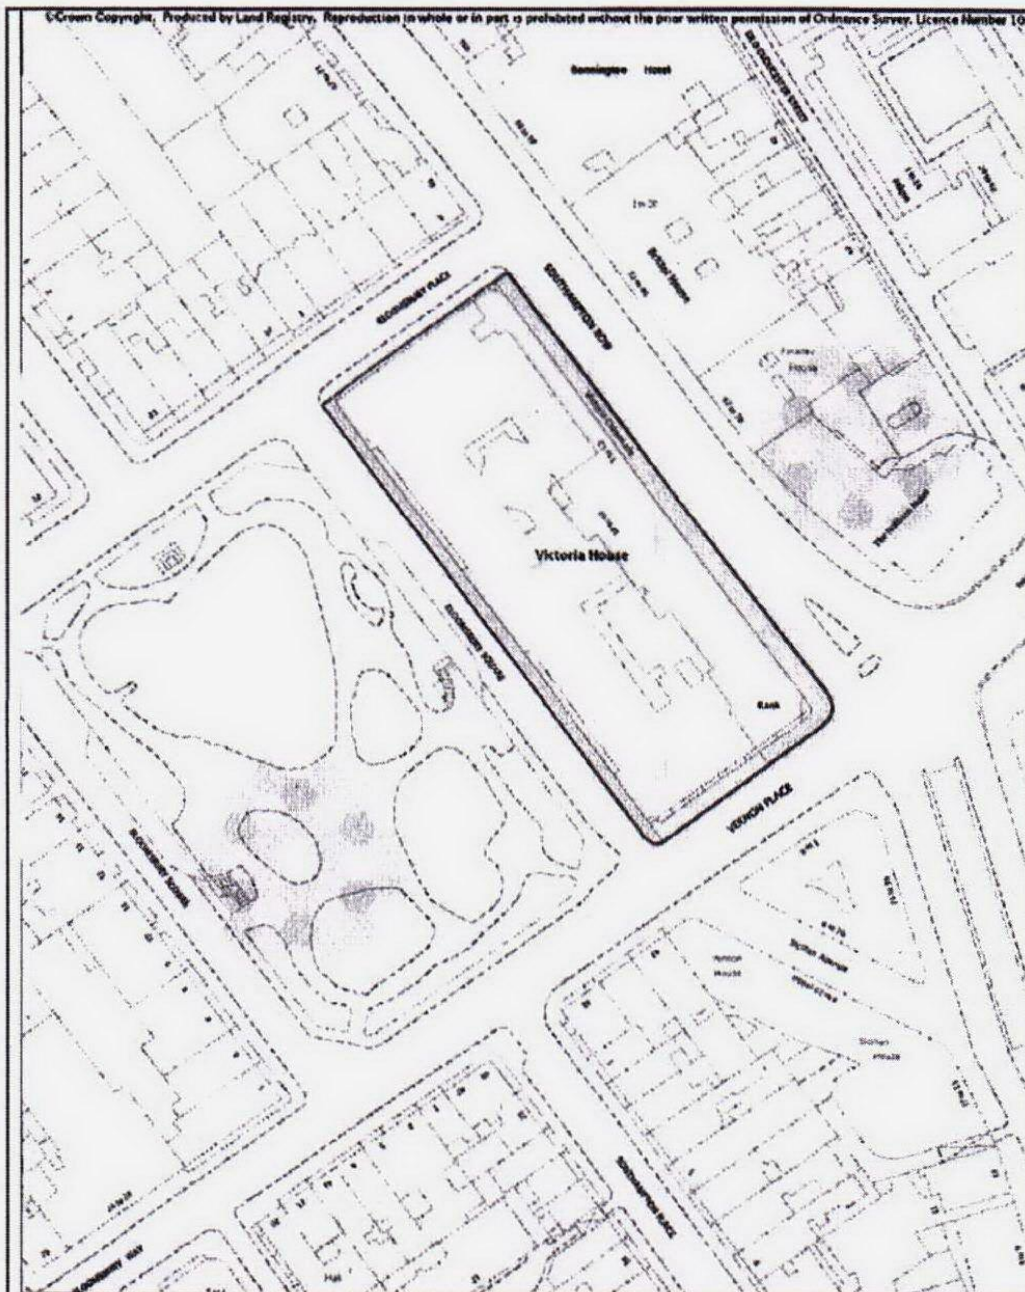

Client: Victoria House 37-63 SOUTHAMPTON ROW

Scale: 1 : 1250

Date: December 2009  
JULY 2011

Project No: TBC

Drawn by: JT