


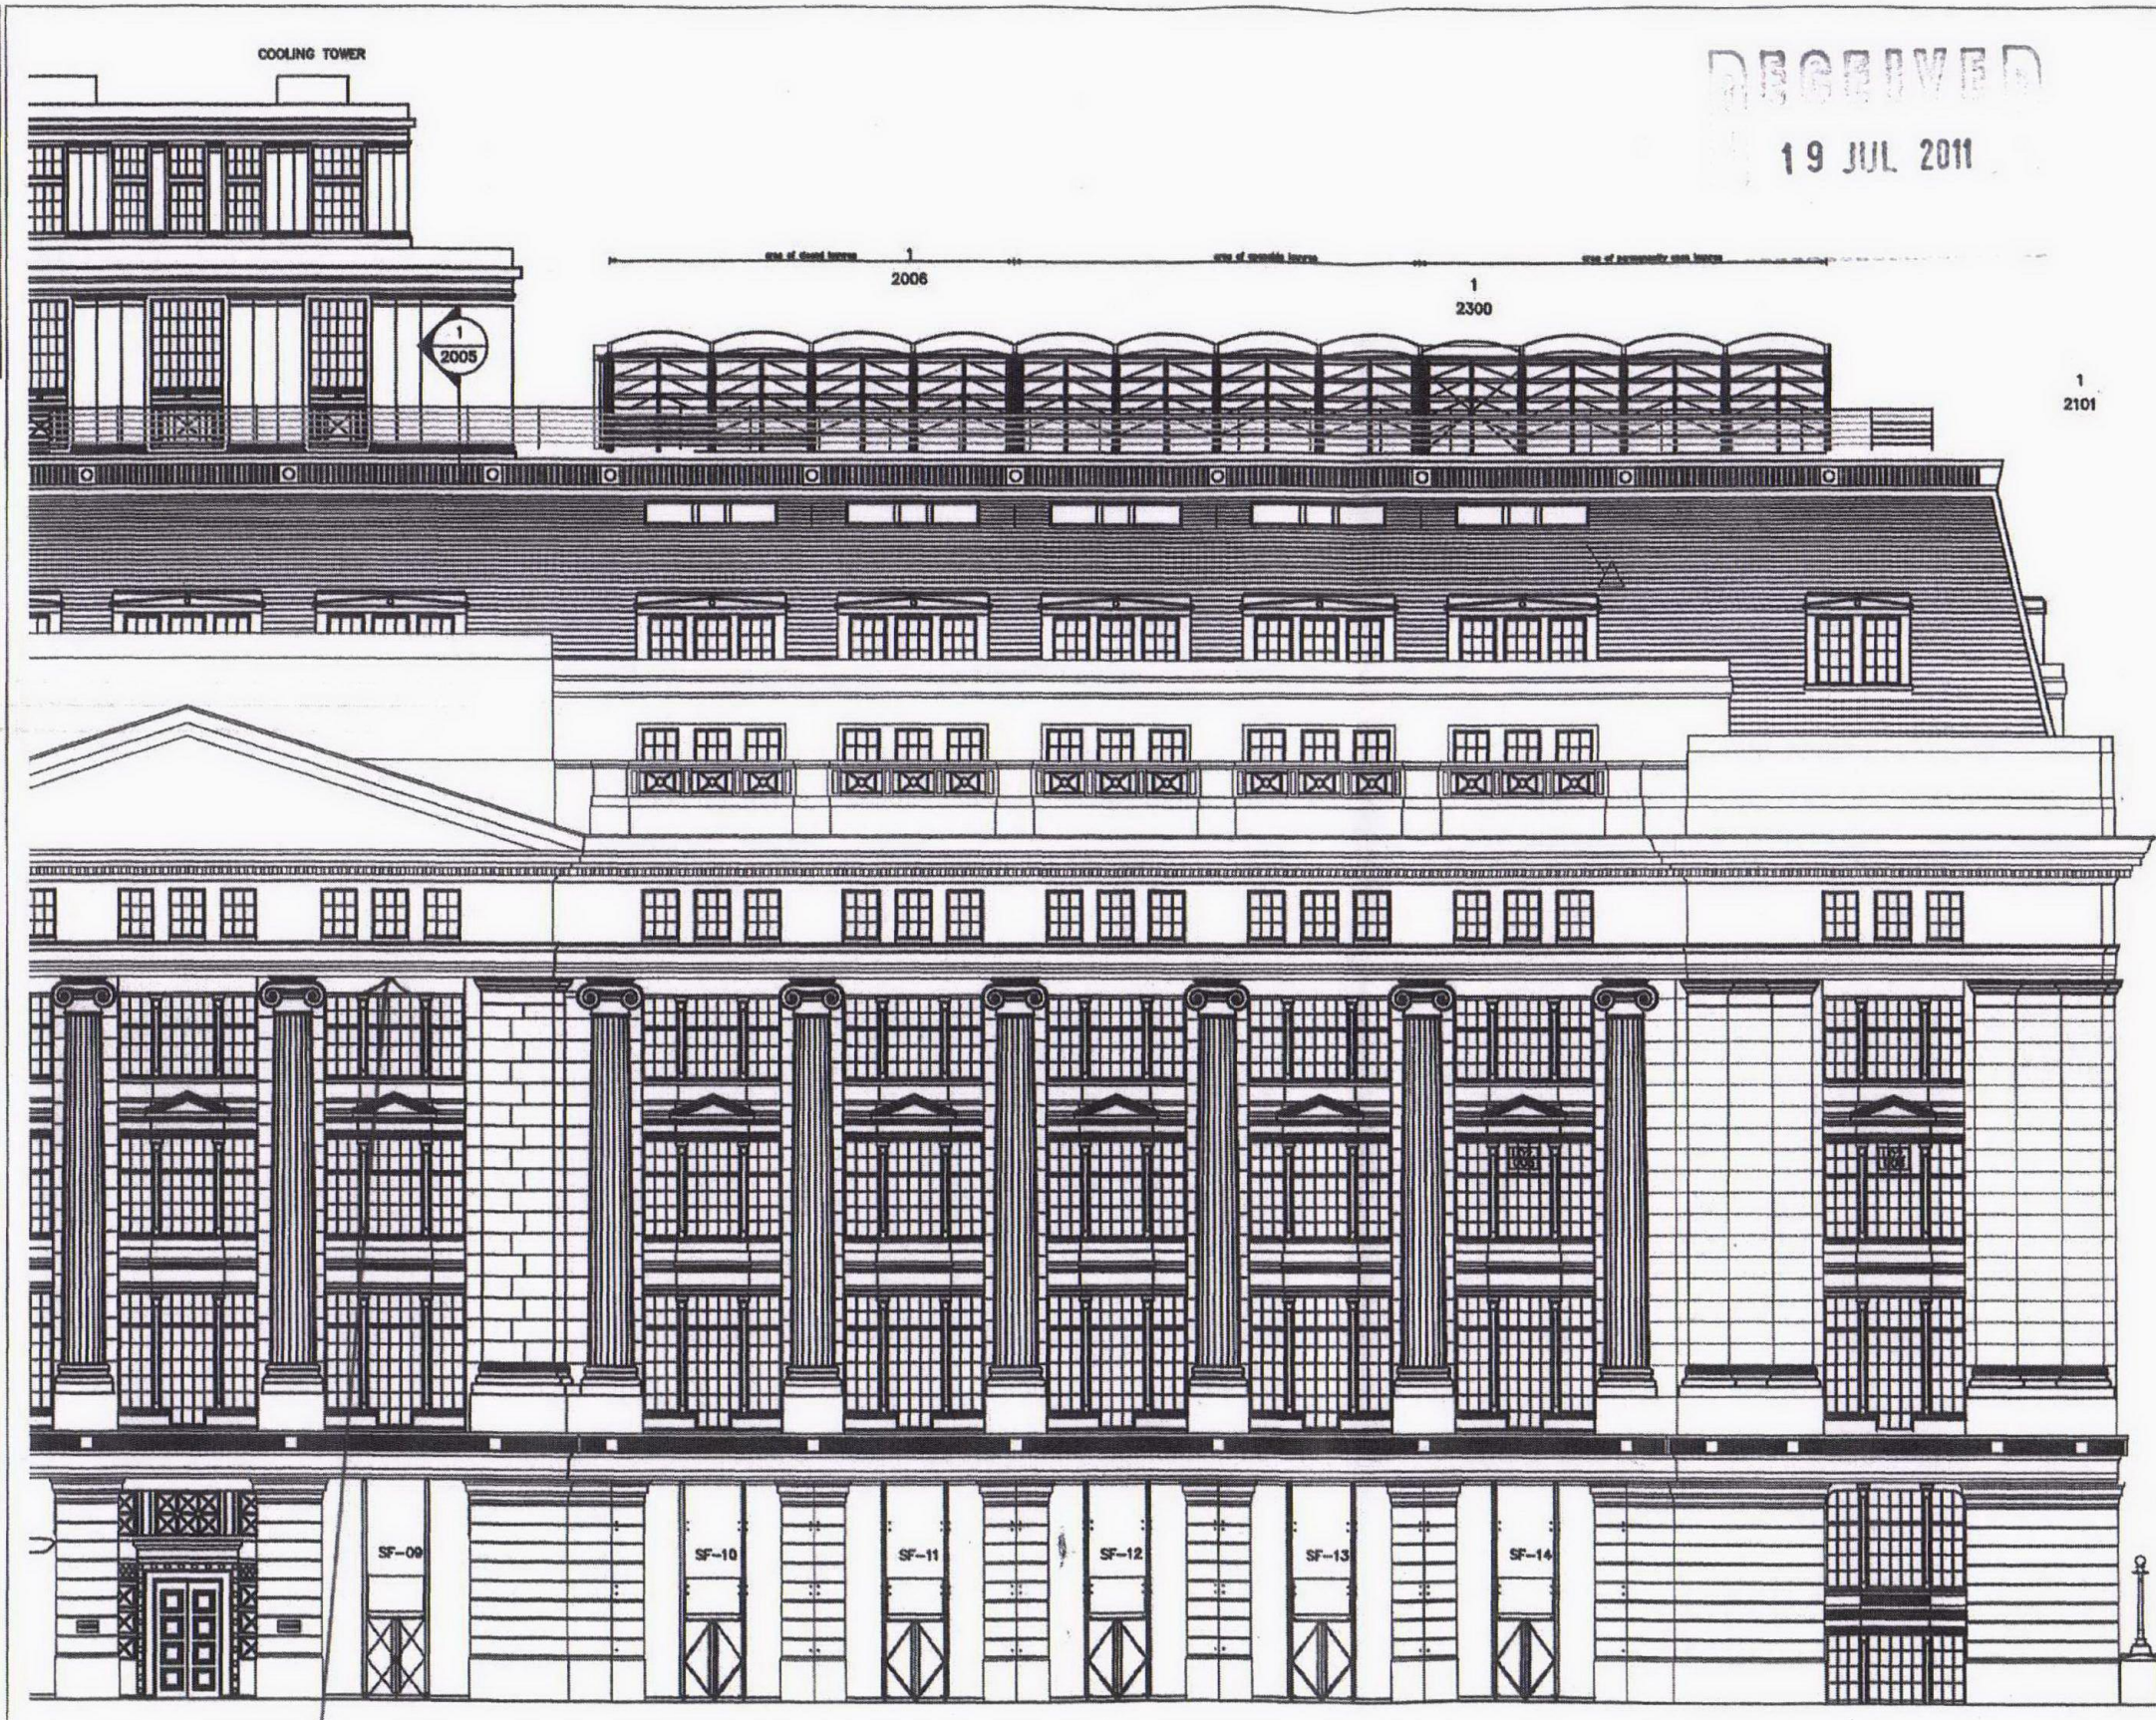


OFFICE ENTRANCE
REPAIR MISSING AND
LOOSE 'TRAVERTINE
MARBLE SOFFITE

TYPICAL
FOR SF-09
TO SF-14

NEW DOUBLE HEIGHT GLAZED
SHOPFRONT GSF-01 BEHIND
THE EXISTING STONE CLAD COLUMNS

NEW GLAZED SHOPFRONT
DOORS GSFD-01

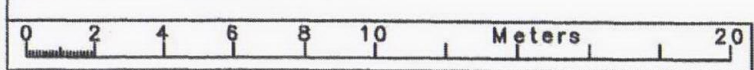

RECEIVED
19 JUL 2011

10. FL

9. FL

8. FL exist

7. FL exist

6. FL

5. FL

4. FL

3. FL

2. FL

1. FL

MEZZ

GR

- general notes
1. do not scale drawings
 2. all dimensions are in millimetres unless otherwise stated
 3. all dimensions shall be verified on site before proceeding with the work
 4. this drawing to be read in conjunction with all relevant structural, mechanical and electrical information
 5. this drawing to be read in conjunction with all other architects drawings

Also, Architect's role on this project is that of Designer as defined in Regulation 13 of the Construction (Design Management) Regulations 1994 (CDM). The design has been prepared with regard for the need under C specifically consider risks to health and safety. The CDM affect the Contractor's normal health and safety obligations when undertaking constructional operations. You are reminded of your duties under CDM and particularly to consider matters detailed in the Health and Safety Plan. Professional advice should be sought if you are in any way unclear as to your obligations under CDM.

CPORNESETINRUBICATROYN


[illegible]

C4	Construction Issues - Comp. Comm. Liaison - Leave members	IR	3.11.02	DN	JA
C5	COMPETITION COMMISSION - Addition of newbies	IR	3.09.02	DN	JA

CONSTRUCTION ISSUE -- WP D 100	AN	08/12/01	Tom	JA
CONSTRUCTION ISSUE -- C 100- EXTERNAL GLAZING	BY	08/08/01	Tom	JA
Rev	Description	By	Date	Chk/Art

ALSOP Parkgate Studio
41 Parkgate Road
London SW11 4NP
044 (0)20 7876 7875

Structural Engineer	Services Engineer	Project Manager
Planning Supervisor	Listed Building Consultant	

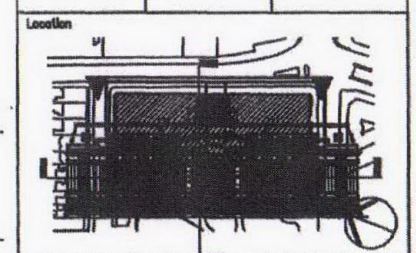

Client

Project VICTORIA HOUSE
office refurbishment

7780
SOUTHAMPTON ROW
ELEVATION SHEET 2

Original Scale 1:10	Drawn W5	Checked B M	Authorized O J	Sheet 1
Date	Date	Date	Date	Date

Drawing Number 0770/00042 Rev 4-2