

RECEIVED
19 JUL 2011

Drawing Number 0770/000422

10. FL

9. FL

8. FL exist

7. FL exist

6. FL

5. FL

4. FL


3. FL

2. FL

1. FL

U.G.

GR

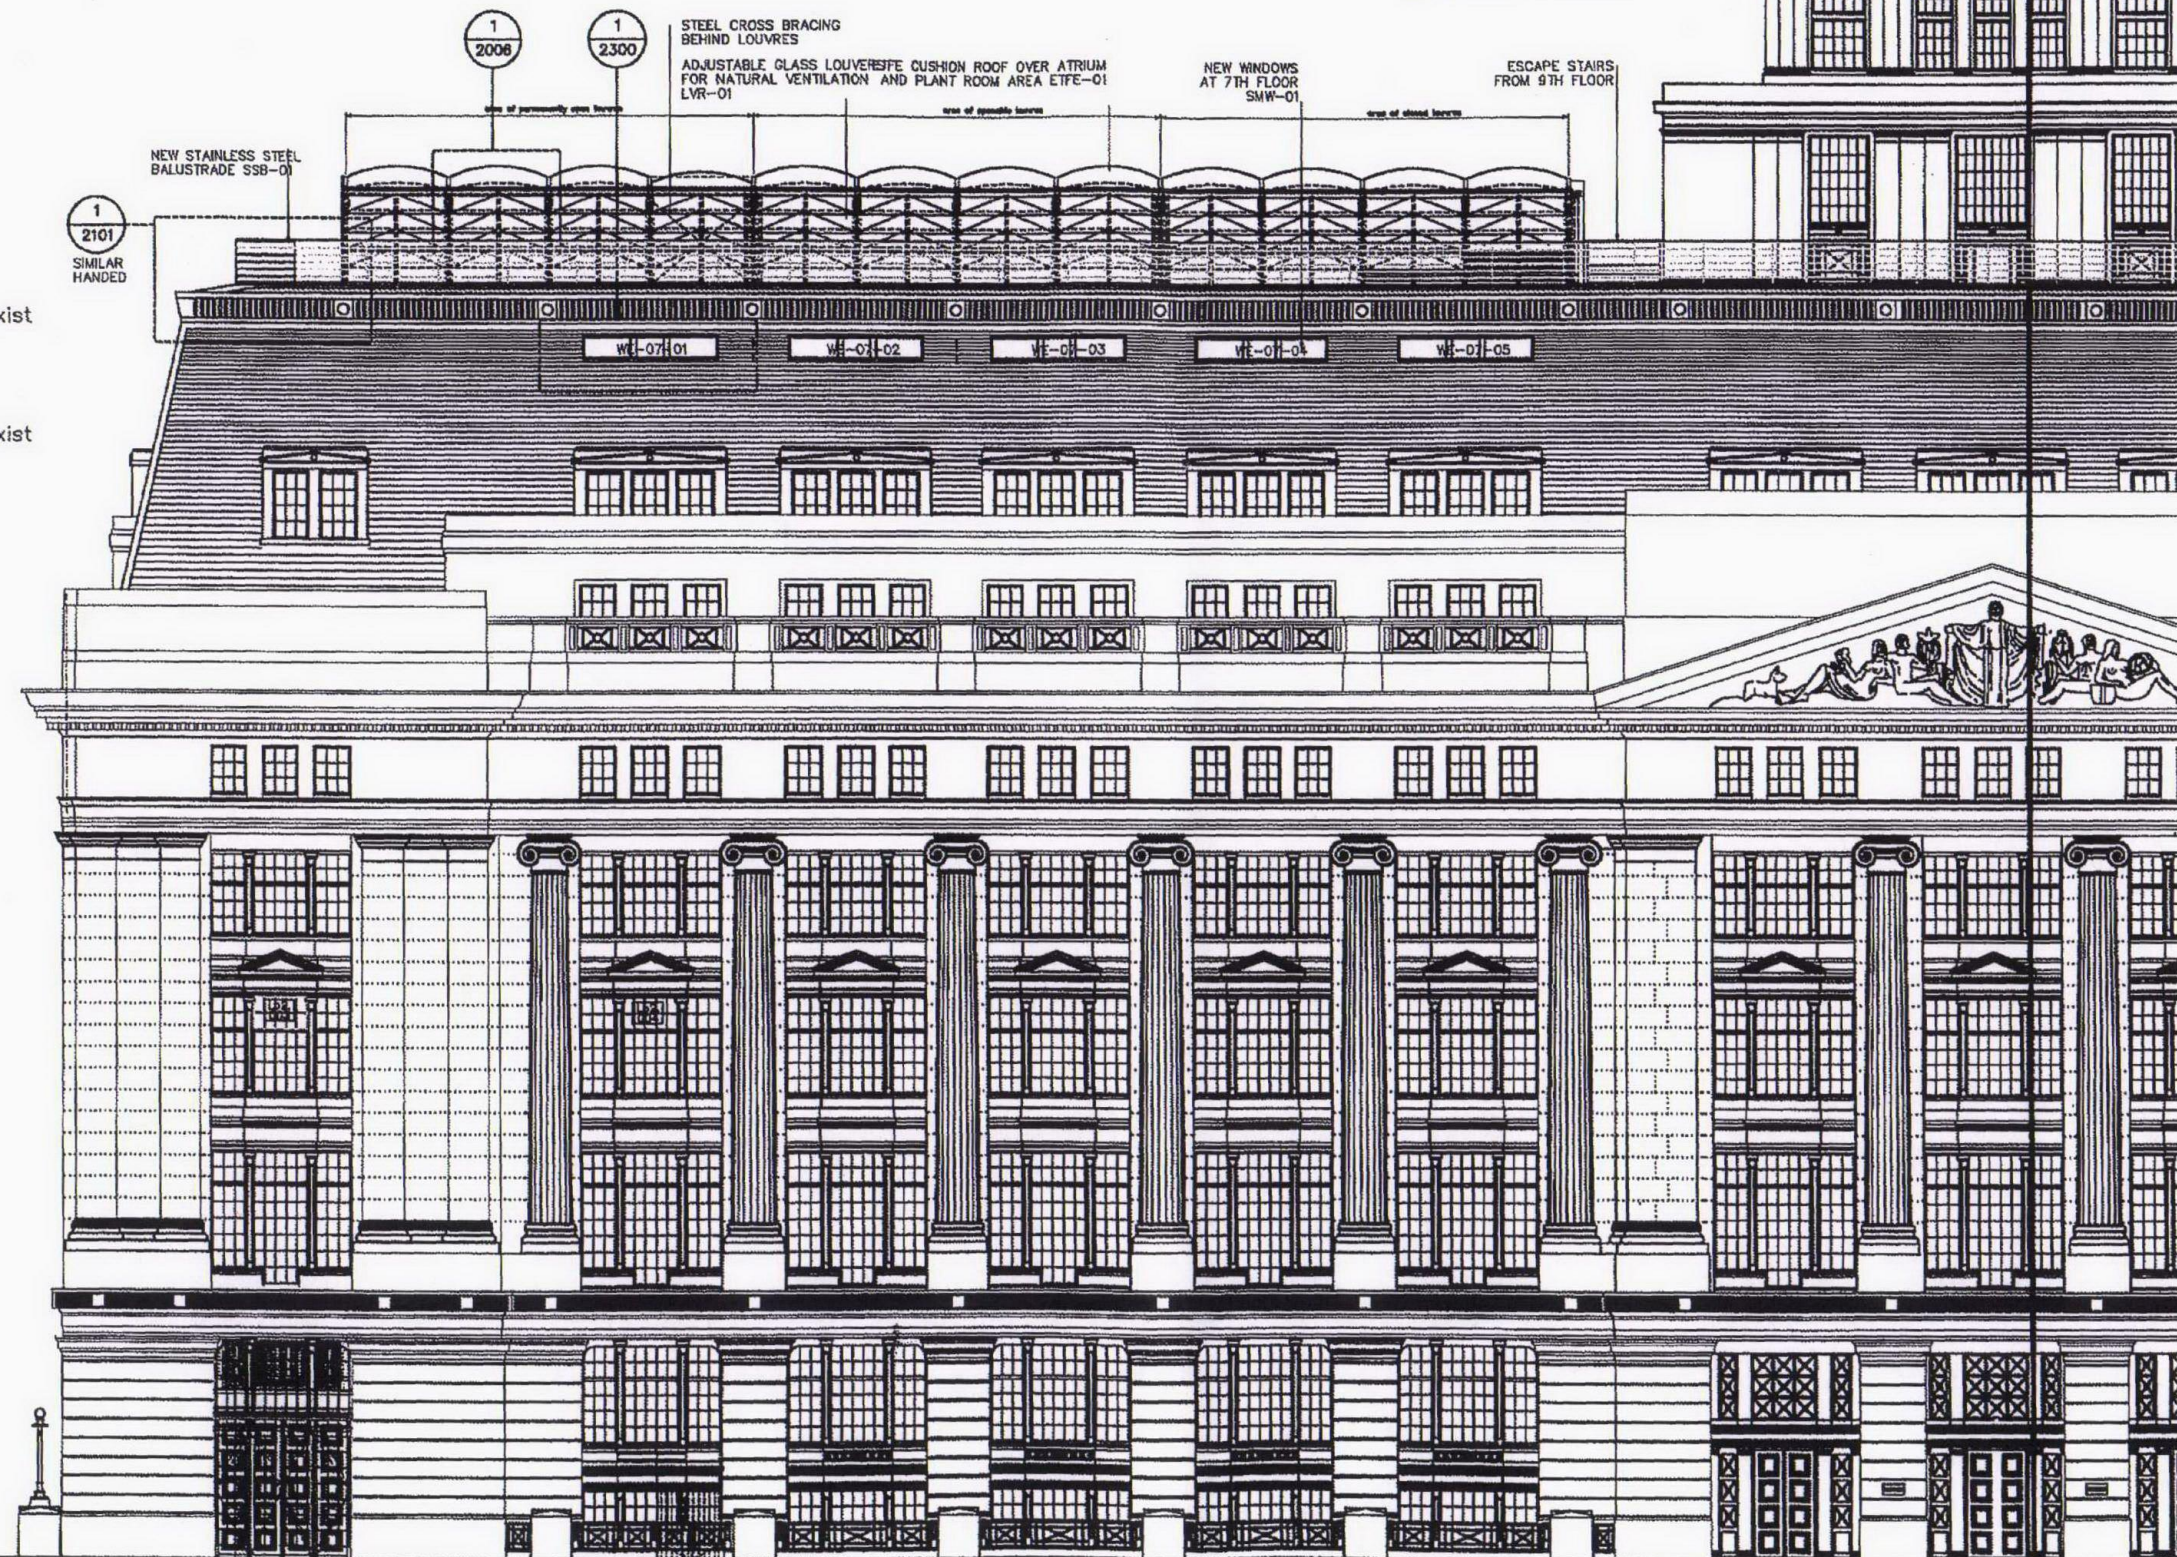

VENTILATION LOUVRES AT H/L

LOADING BAY: NEW BRONZE ENTRANCE DOORS, TO MATCH EXISTING

EXISTING EXTERNAL LIFT SHAFT TO BE DEMOLISHED, REINSTATEMENT OF BALUSTRADE AS PER INSTRUCTION No.320

- general notes
1. do not scale drawings
 2. all dimensions are in millimetres unless otherwise stated
 3. all dimensions shall be verified on site before proceeding with the work
 4. this drawing to be read in conjunction with all relevant structural, mechanical and electrical information
 5. this drawing to be read in conjunction with all other architects drawings

Alsop Architect's role on this project is that of Designer as defined in Regulation 13 of the Construction (Design Management) Regulations 1994 (CDM). The design has been prepared with regard for the need under CDM to specifically consider risks to health and safety. The CDM affect the Contractor's normal health and safety obligations when undertaking constructional operations. You are reminded of your duties under CDM and particularly to consider matters detailed in the Health and Safety Plan. Professional advice should be sought if you are in any way unclear as to your obligations under CDM.


OPPOSITE INDIAN ROYAL

05 CONSTRUCTION ISSUE - Louvre numbers shown	04/08/02 BH JA
04 COMPETITION COMMISSION - Addition of louvre	03/09/02 BH JA
03 CONSTRUCTION ISSUE - Balustrade amended	03/07/02 BH JA
02 CONSTRUCTION ISSUE - SP D 180	01/12/01 BH JA
01 CONSTRUCTION ISSUE - 0 100- EXTERNAL GLAZING	04/06/01 BH JA

ALSOP Architects
Paragon Studio
41 Paragon Road
London SW11 4NP
044 (0)20 7578 7579

Structural Engineer: Anthony West-Aspinall
Services Engineer: 42/43 Gloucester Road
Project Manager: 42/43 Gloucester Road
Tel: 020 7837 8020 Fax: 020 7837 8101 Tel: 020 7831 3030
Tel: 020 7837 8020 Fax: 020 7837 8101 Tel: 020 7831 3030

Planning Supervisor: Listed Building Consultant
Heron & Co (UK) Ltd Anthony West-Aspinall
8 Upper Belgrave Road, 82 Denham Terrace
SW11 4NP
Tel: 020 7837 1313 Tel: 020 7837 8853
Fax: 020 7837 1334 Fax: 020 7837 8854

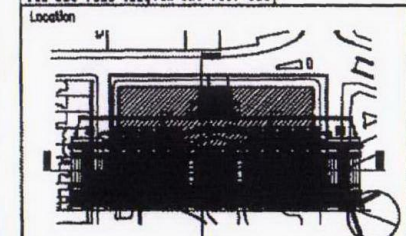

Client: **GARBE** UK LIMITED

Project: **VICTORIA HOUSE**
office refurbishment

Title: **New Bloomsbury Square**
Elevation, Sheet 1

Original Scale: Drawn: 1:10
Checked: BH
Authorised: BH
Sheet: 001

Drawing Number: **0770/000422**

LISTED BUILDING CONSENT APPLICATION, JULY 2011