



RECEIVED
19 JUL 2011

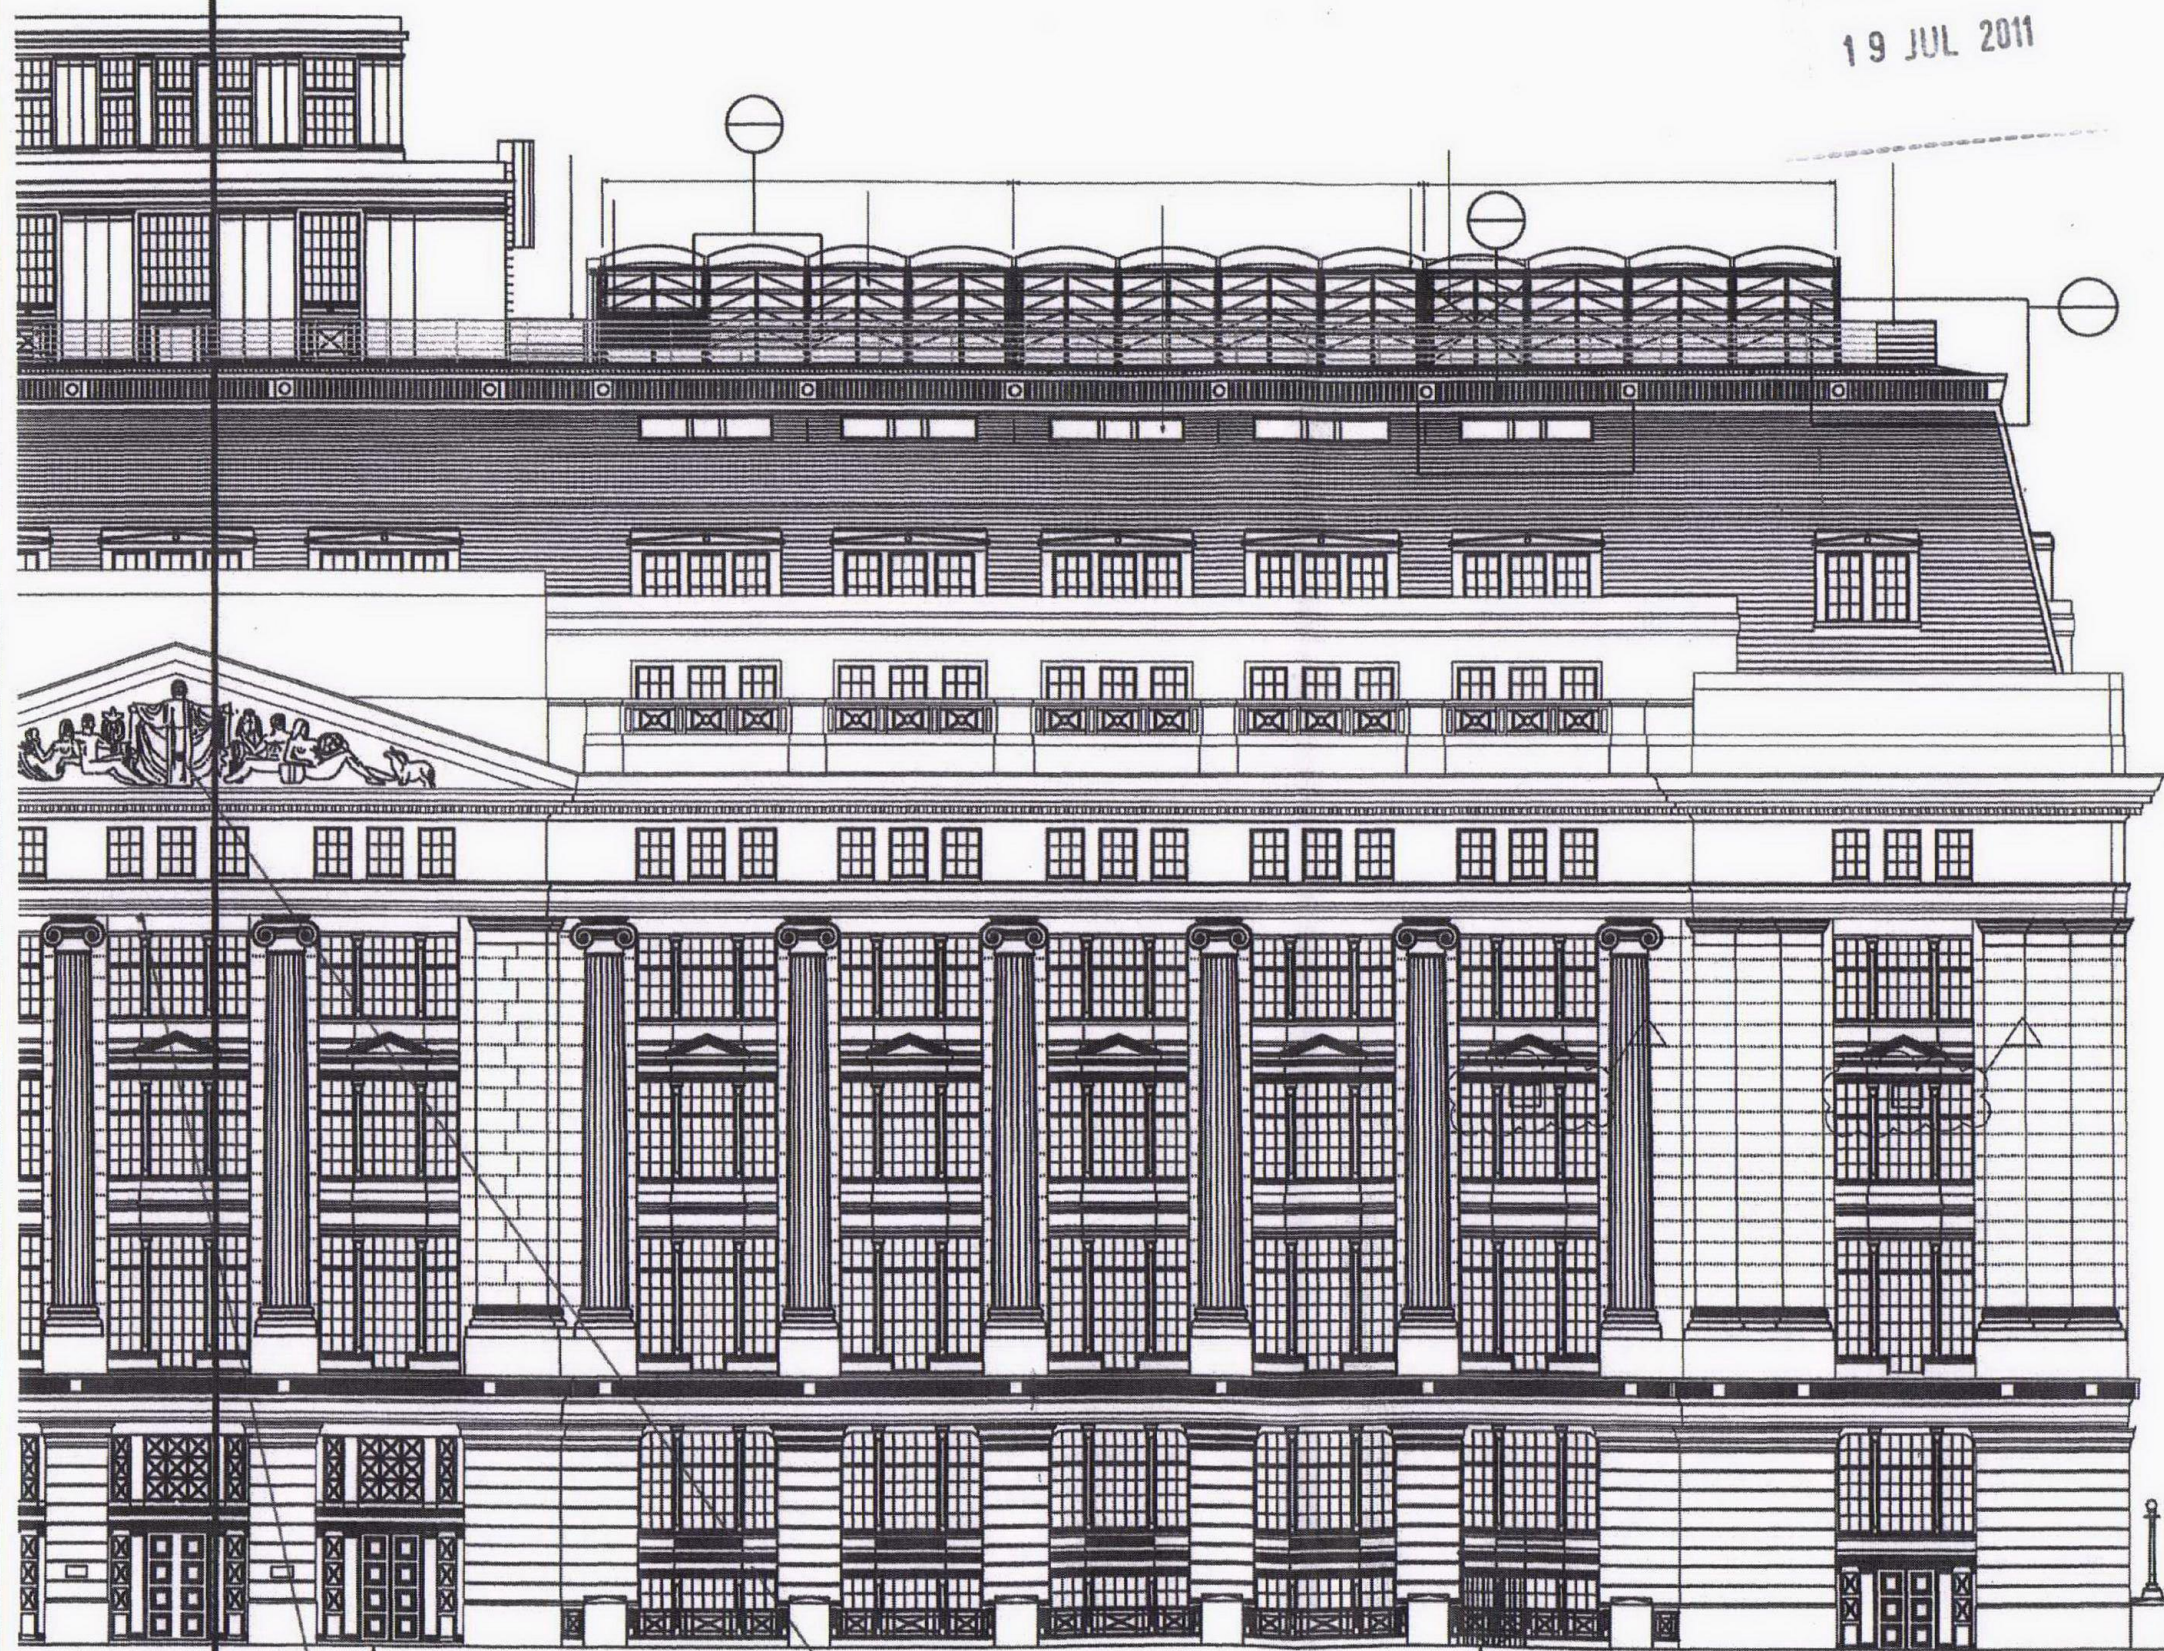

REPAIR MISSING AND
DEFECTIVE STONE SOFFITE

RESTORE ERODED STONE
TO CENTRAL FIGURE.

ALSOP

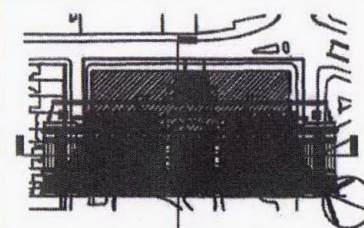

GARBE
UK LIMITED

VICTORIA HOUSE

BLOOMSBURY SQUARE
ELEVATION SHEET 2

LISTED BUILDING CONSENT APPLICATION, JULY 2011.