


AS APPROVED

Do not scale off this drawing - All areas and dimensions are approximate and subject to site survey.
© copyright of tasou associates

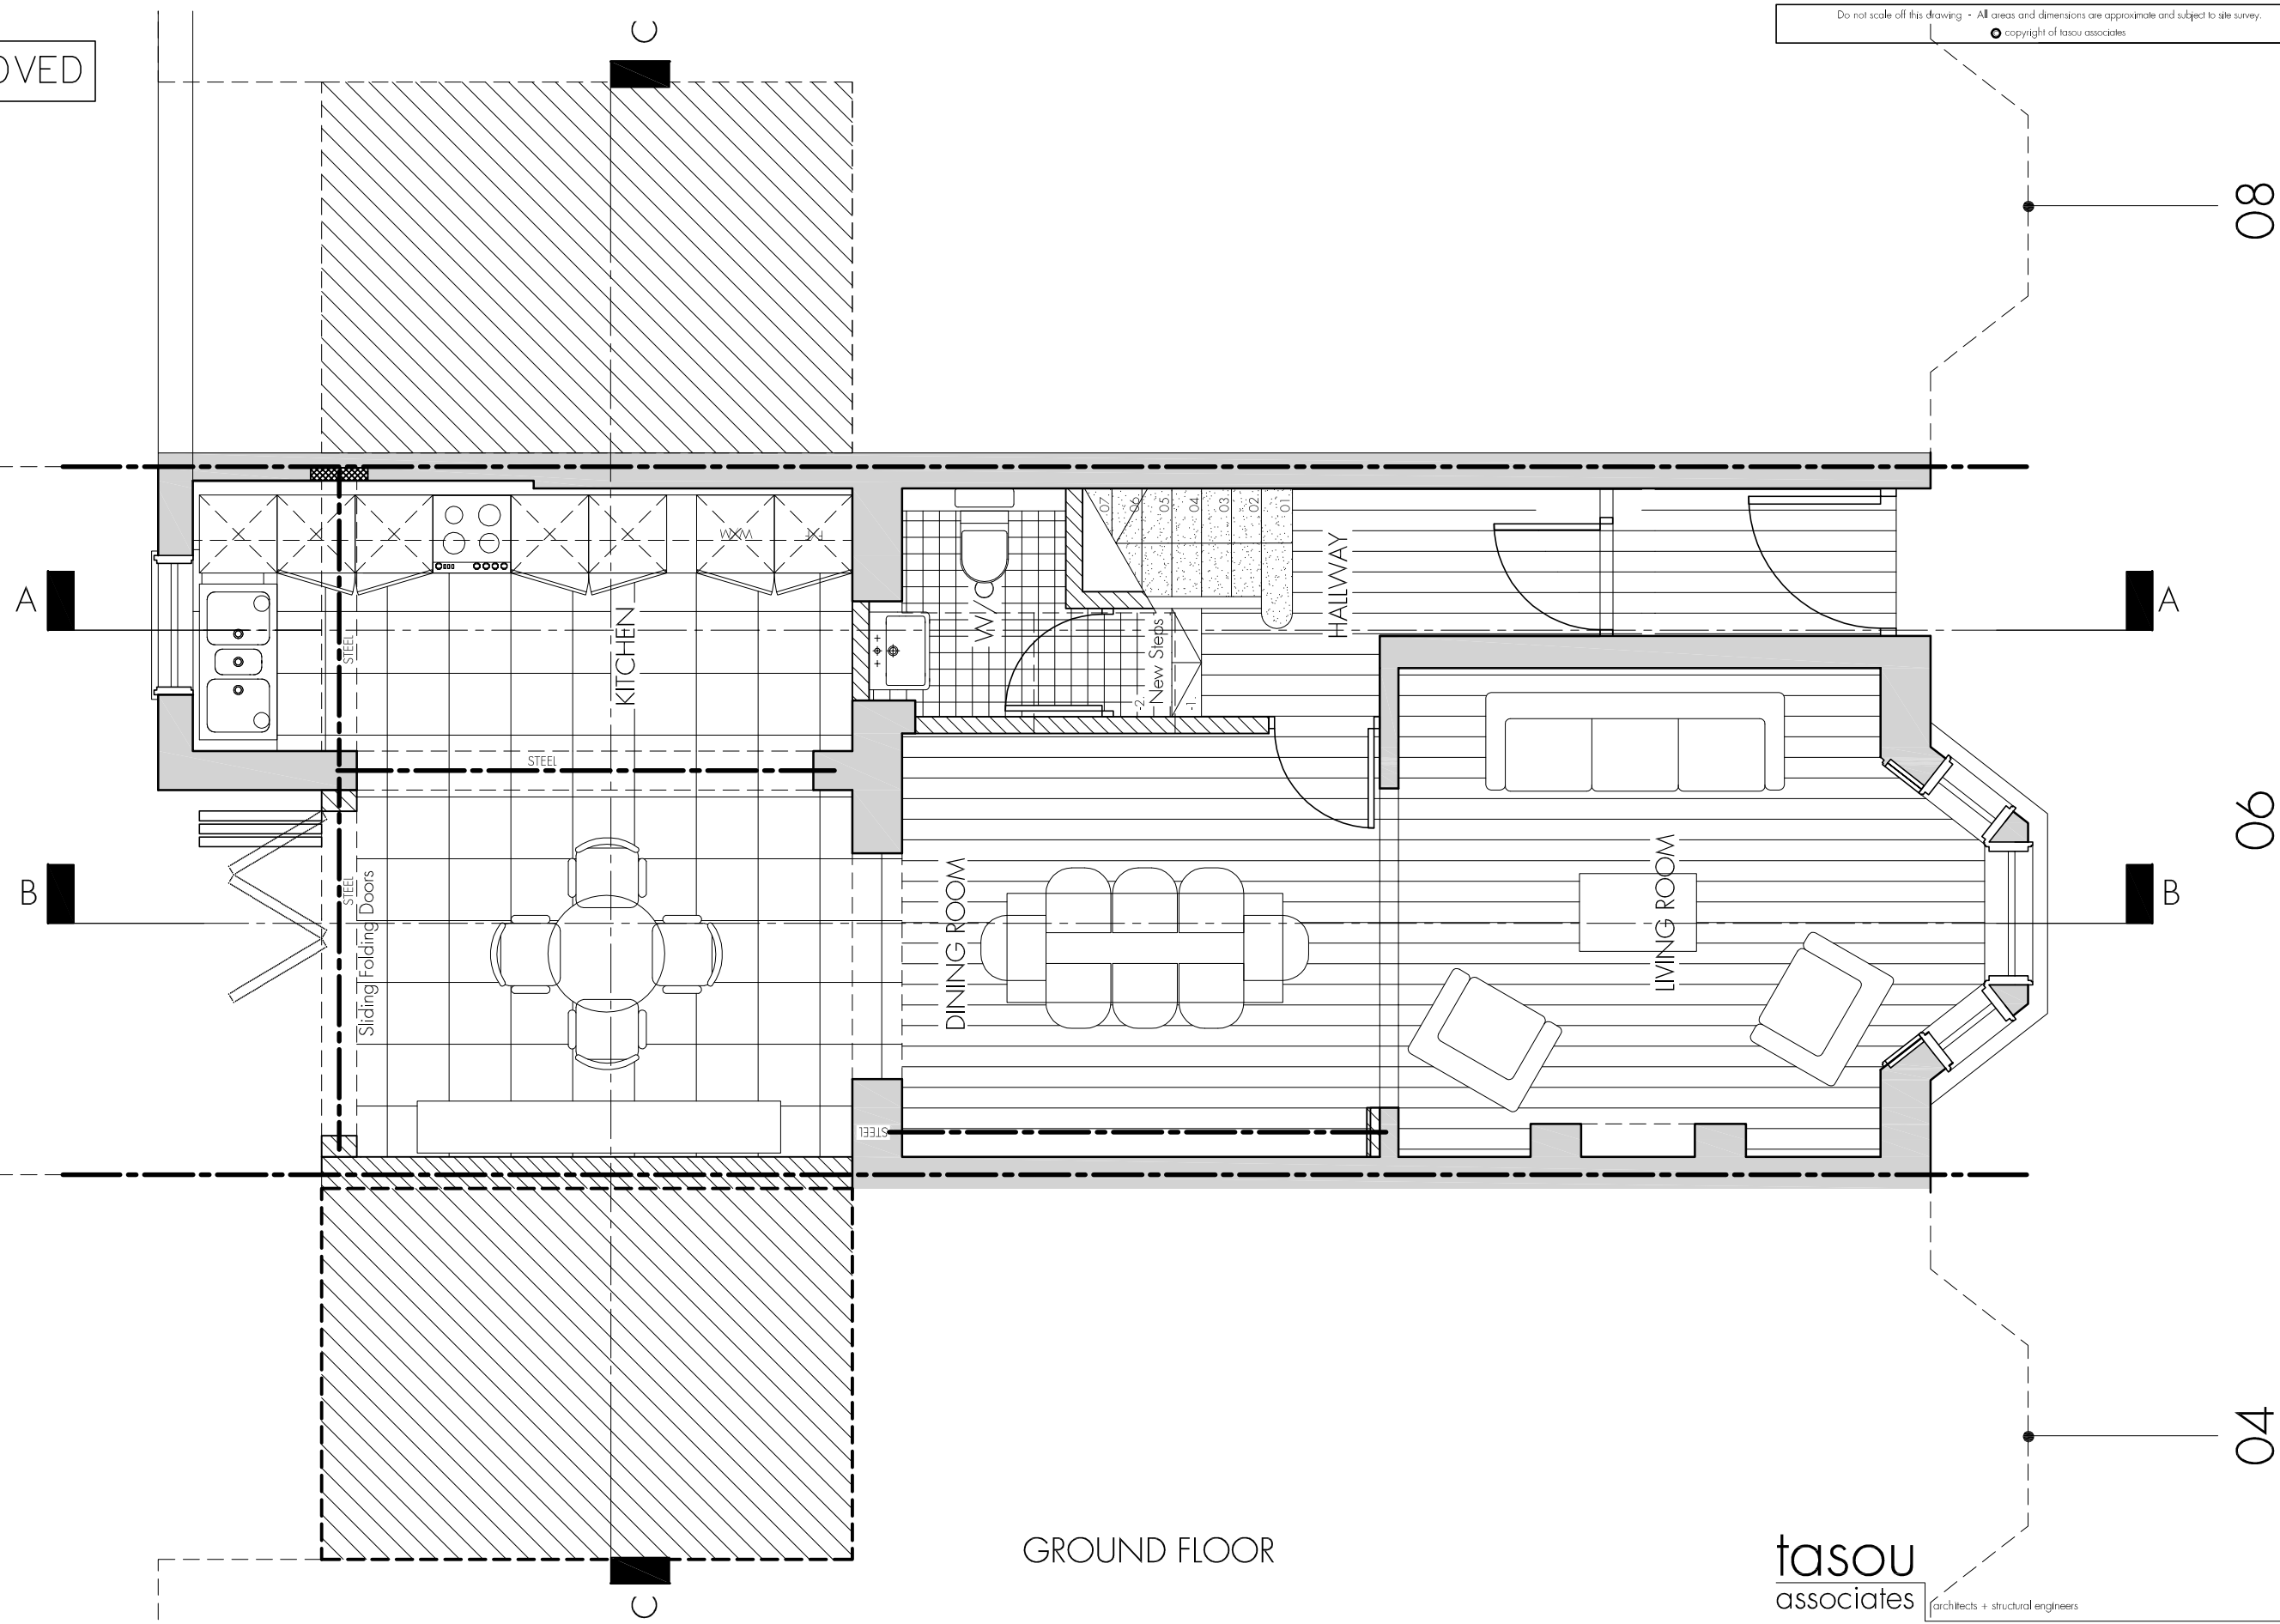

GROUND FLOOR

tasou
associates

architects + structural engineers
4 Amwell Street, London, EC1R 1UG T:020 7713 7070 F:020 7713 7071 E:tasou@tasou.co.uk

Date
31.03.11
Rev
A
Note
Submitted for Planning

project
6 Woodsome Road
dwg title
Proposed Ground Floor
job no.
1292
date
JULY 2010
dwg no.
PP/03
scale @ A3
1:50
rev.
A