

AS APPROVED


Do not scale off this drawing - All areas and dimensions are approximate and subject to site survey.
© copyright of tasou associates

NEW DOUBLE GLAZED TIMBER
FRAMED FRENCH DOORS
WITH TRADITIONAL FAN
LIGHT ABOVE WITHIN
EXISTING WINDOW OPENING

NEW FROSTED GLASS
PRIVACY SCREEN ABOVE
PARTY WALL

NEW 1100mm HIGH CLEAR
GLAZED BALUSTRADE

NEW LINE OF FLAT ROOF
TERRACE BEHIND SECTION OF
PITCHED ROOF AND FACING
BRICKWORK

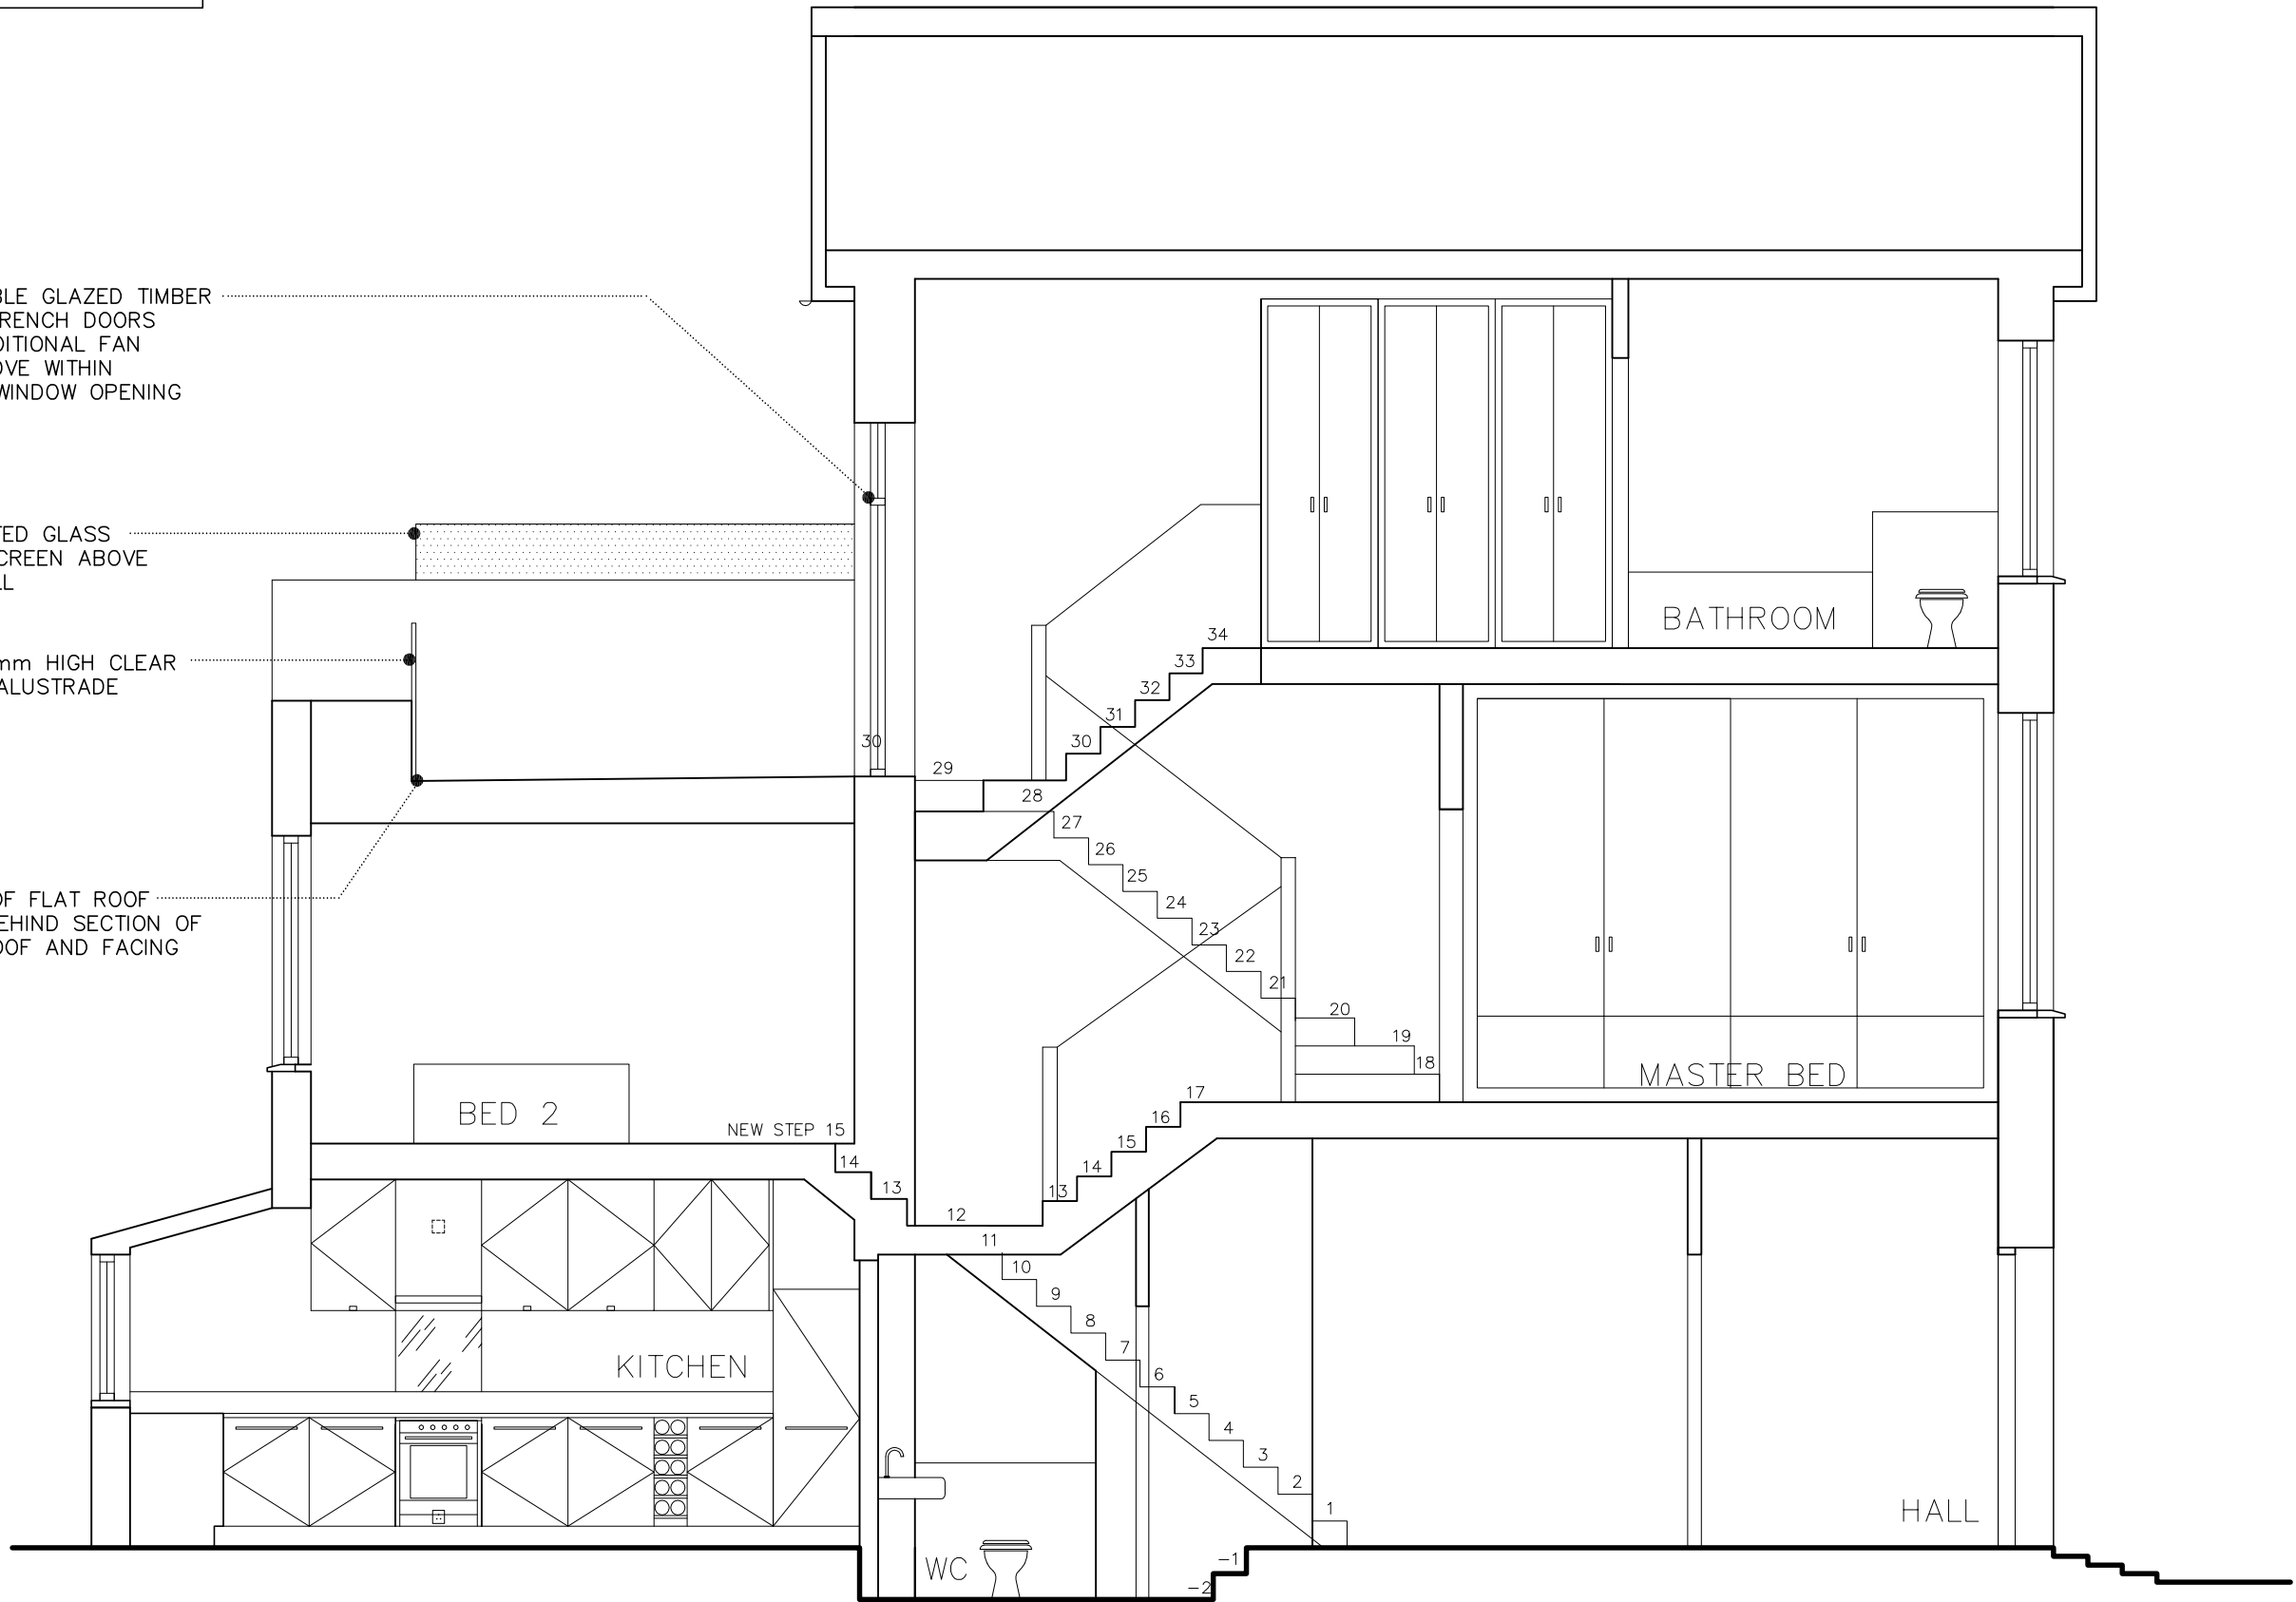

tasou
associates

architects + structural engineers

4 Amwell Street, London, EC1R 1UG T:020 7713 7070 F:020 7713 7071 E:tasou@tasou.co.uk

Date
31.03.11

Rev
A

Note
Flat roof & terrace included. Submitted
for Planning

project
6 Woodsome Road

dwg title
Proposed Section AA

job no.
1292

date
JULY 2010

dwg no.
PP/10

rev.
A

scale @ A3
1:50