


AS PROPOSED

Do not scale off this drawing - All areas and dimensions are approximate and subject to site survey.
© copyright of tasou associates

NEW DOUBLE GLAZED TIMBER
FRAMED FRENCH DOORS
WITH TRADITIONAL FAN
LIGHT ABOVE WITHIN
EXISTING WINDOW OPENING

NEW FROSTED GLASS
PRIVACY SCREEN ABOVE
PARTY WALL

NEW 1100mm HIGH CLEAR
GLAZED BALUSTRADE

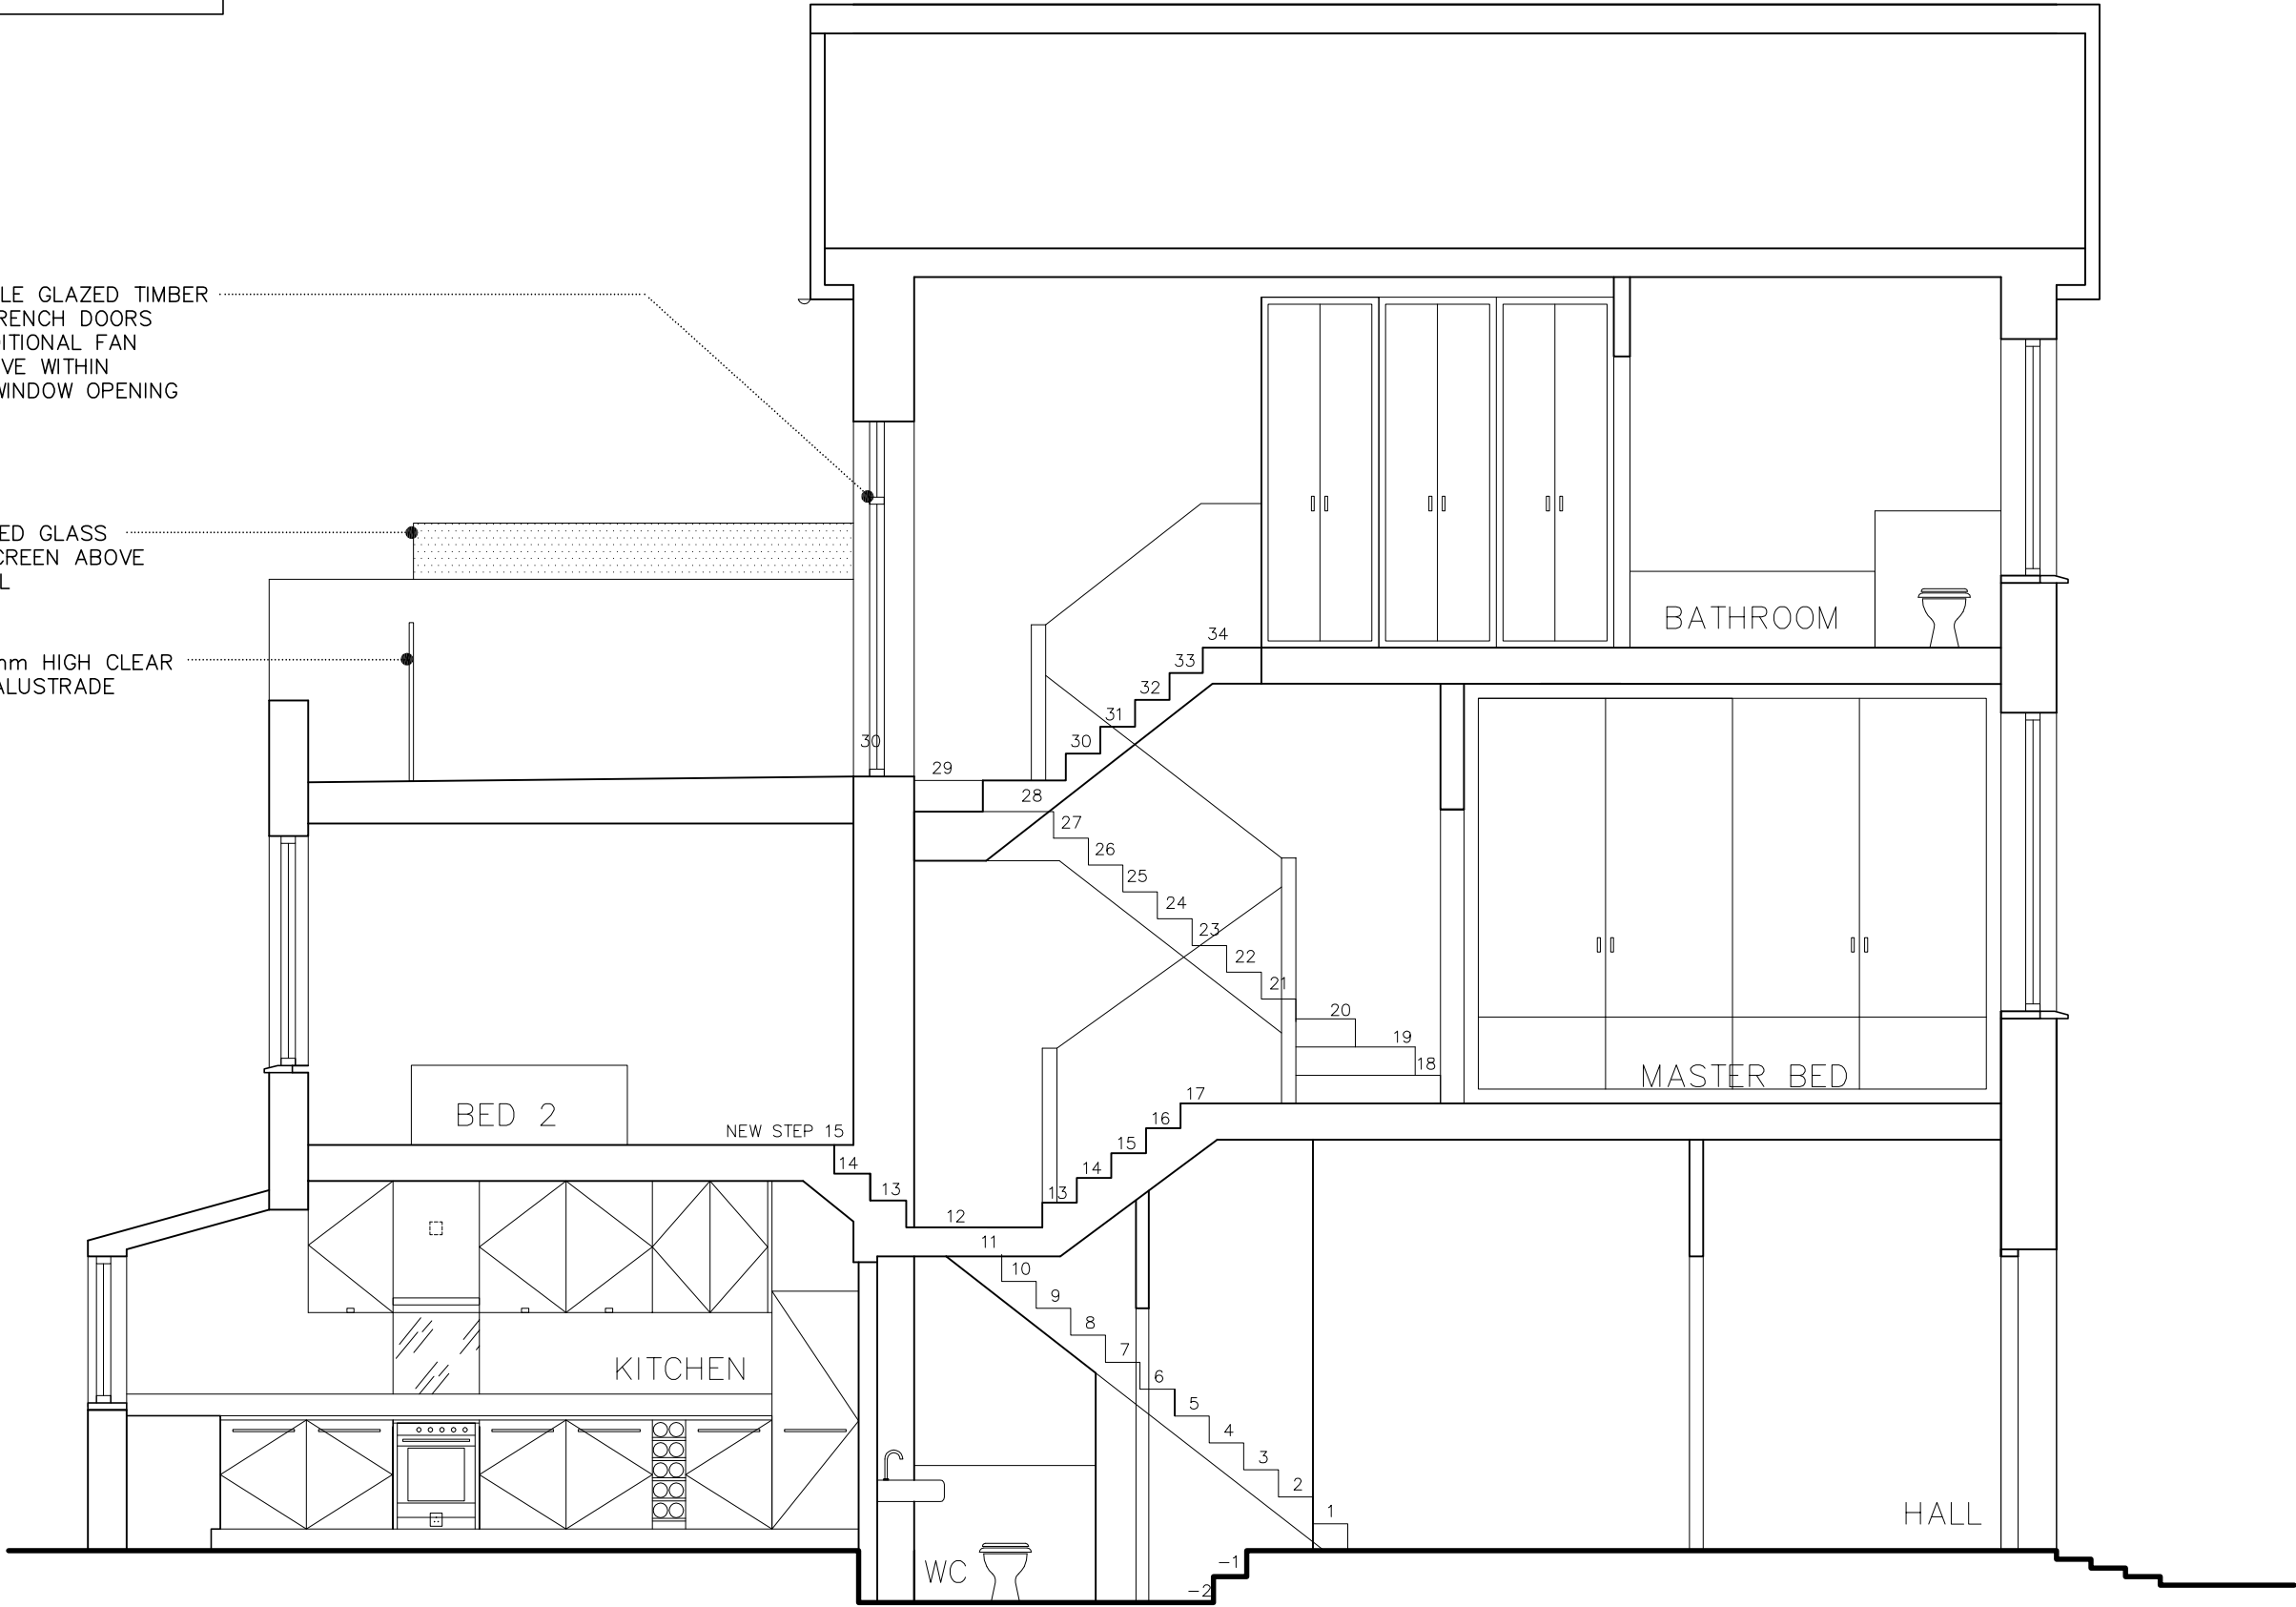

tasou
associates

architects + structural engineers

4 Amwell Street, London, EC1R 1UG T:020 7713 7070 F:020 7713 7071 E:tasou@tasou.co.uk

Date	Rev	Note
31.03.11	A	Flat roof & terrace included. Submitted for Planning
12.07.11	B	Removal of pitched roof and tiles. Submitted for minor amendment

project	6 Woodsome Road	dwg no.	PP/10	rev.	B
job no.	1292	scale @ A3	1:50		
date	JULY 2010				