


AS APPROVED

Do not scale off this drawing - All areas and dimensions are approximate and subject to site survey.
© copyright of tasou associates

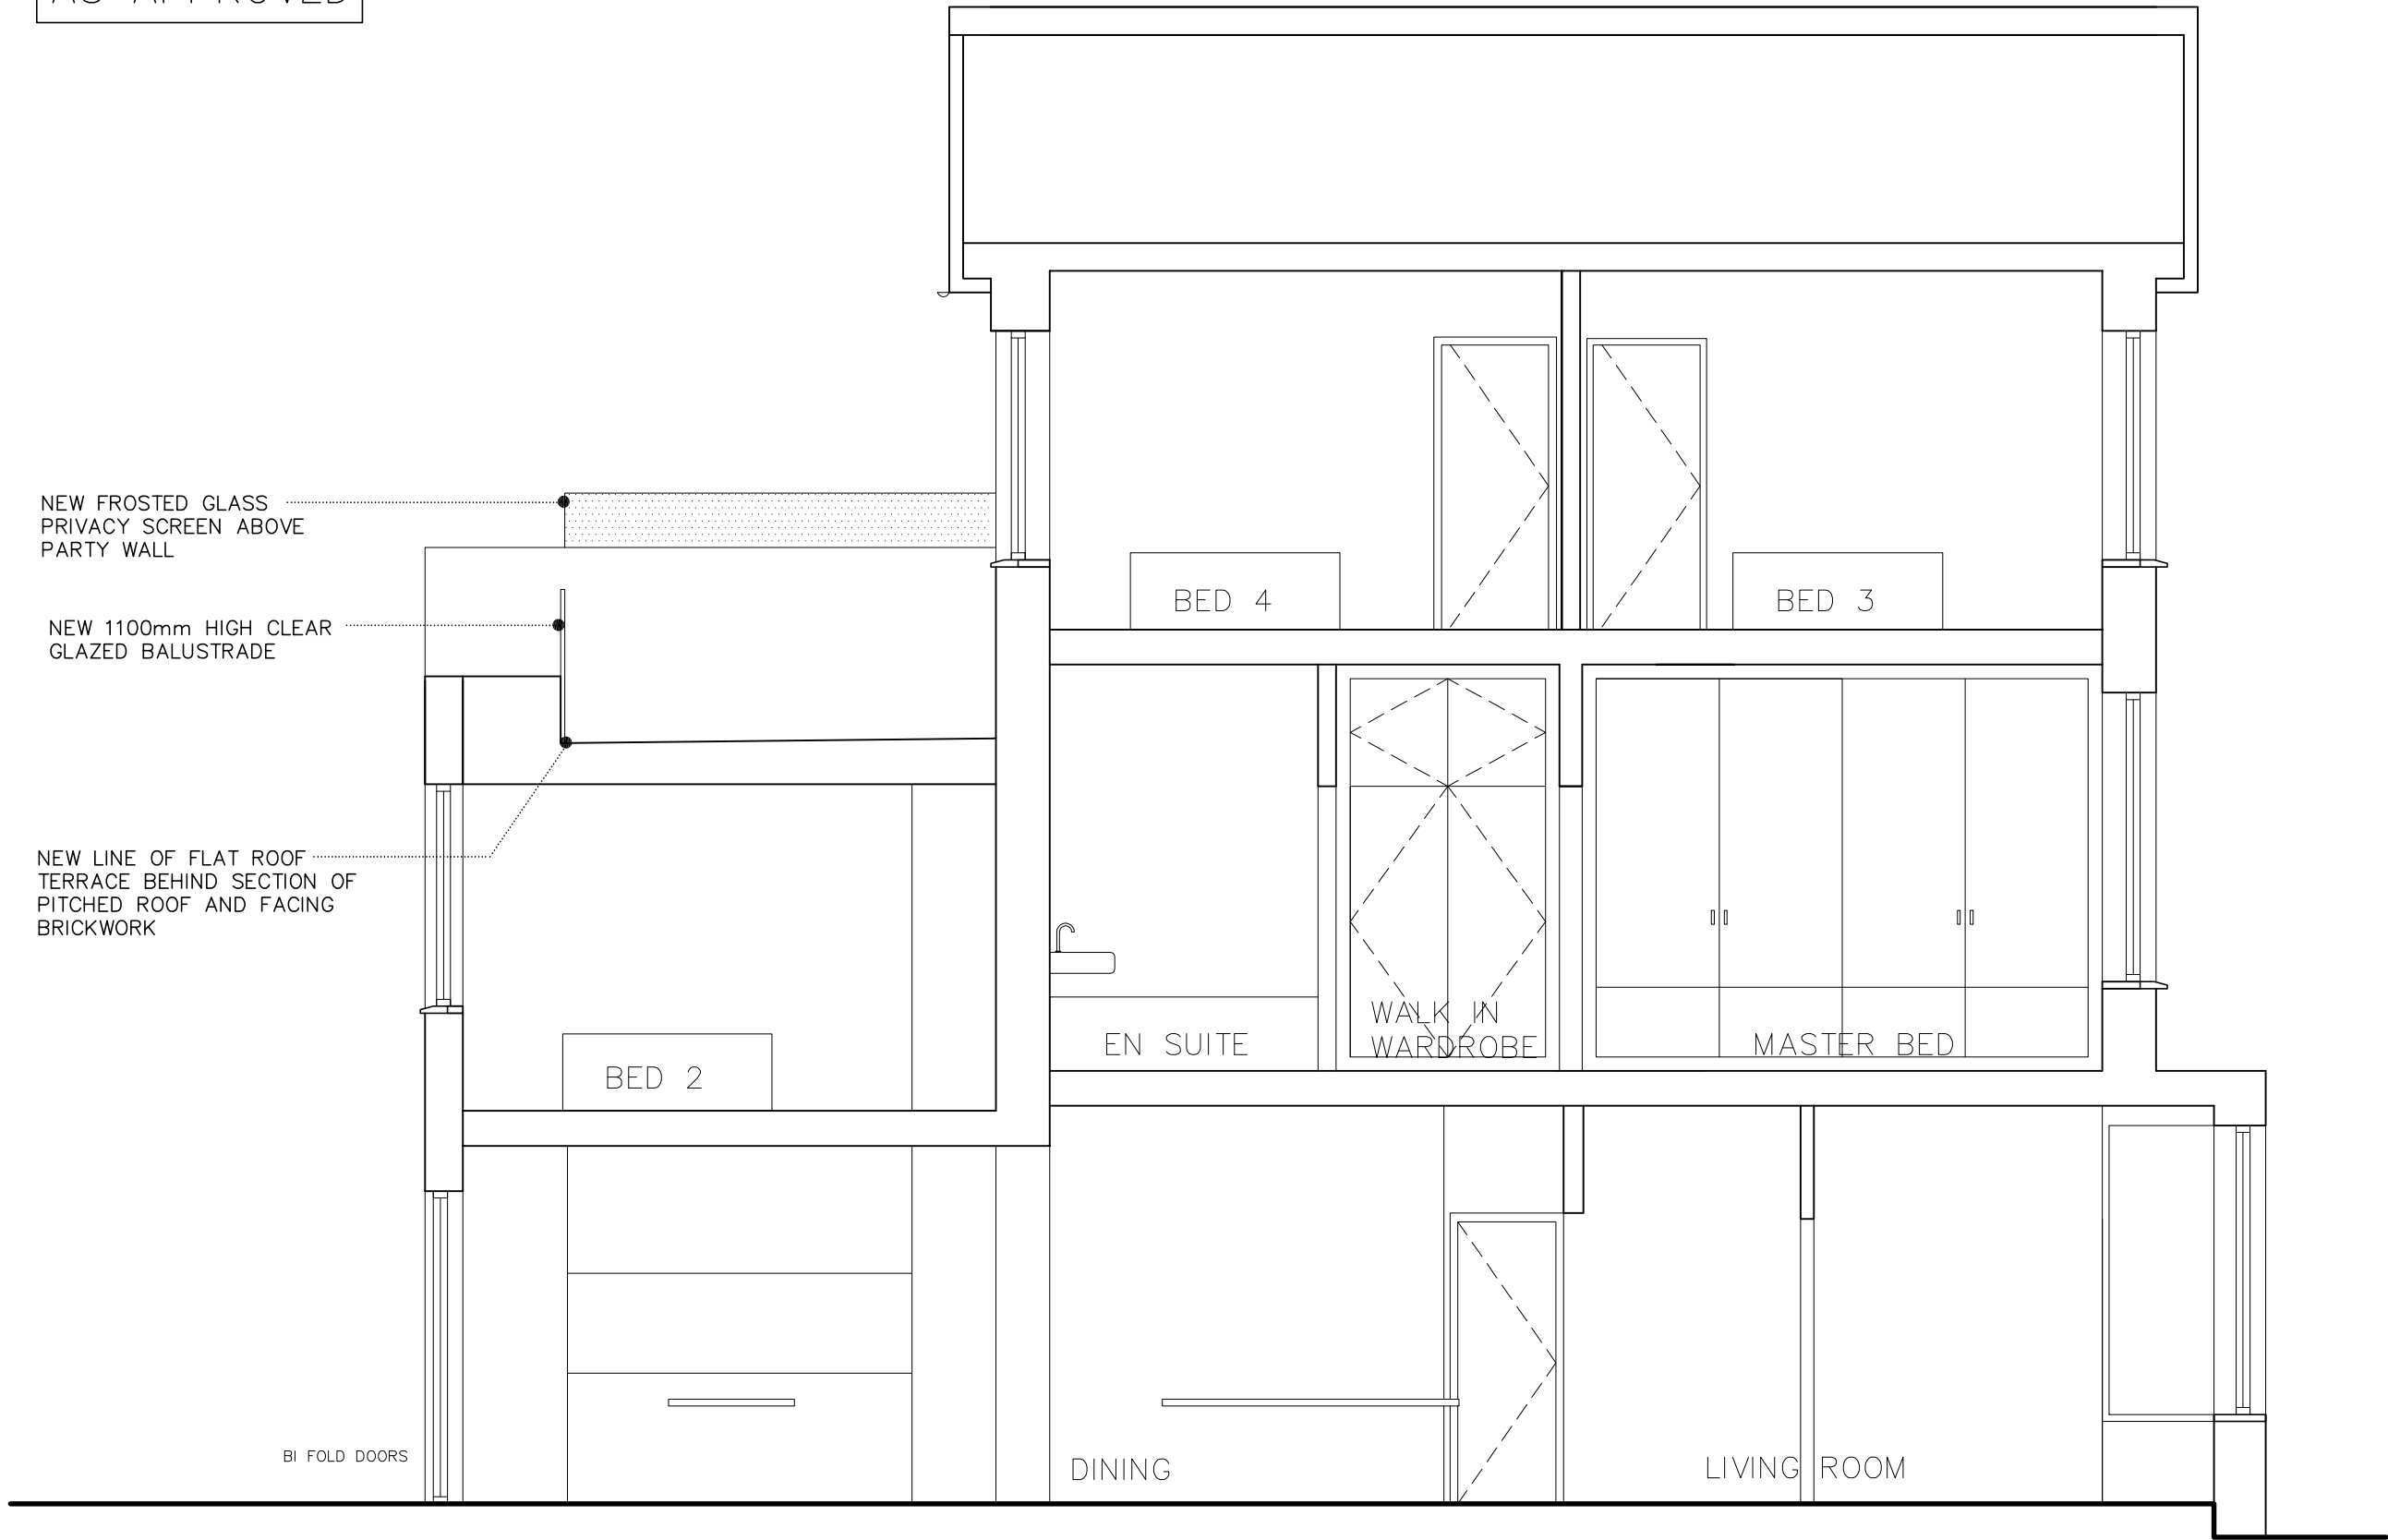

tasou
associates

architects + structural engineers

4 Amwell Street, London, EC1R 1UG T:020 7713 7070 F:020 7713 7071 E:tasou@tasou.co.uk

Date
31.03.11
Rev
A
Note
Flat roof & terrace included. Submitted
for Planning

project	6 Woodsome Road	dwg no.	PP/11	rev.	A
dwg title	Proposed Section BB	job no.	1292	scale @ A3	1:50
date	JULY 2010				