


AS APPROVED

Do not scale off this drawing - All areas and dimensions are approximate and subject to site survey.
© copyright of tasou associates

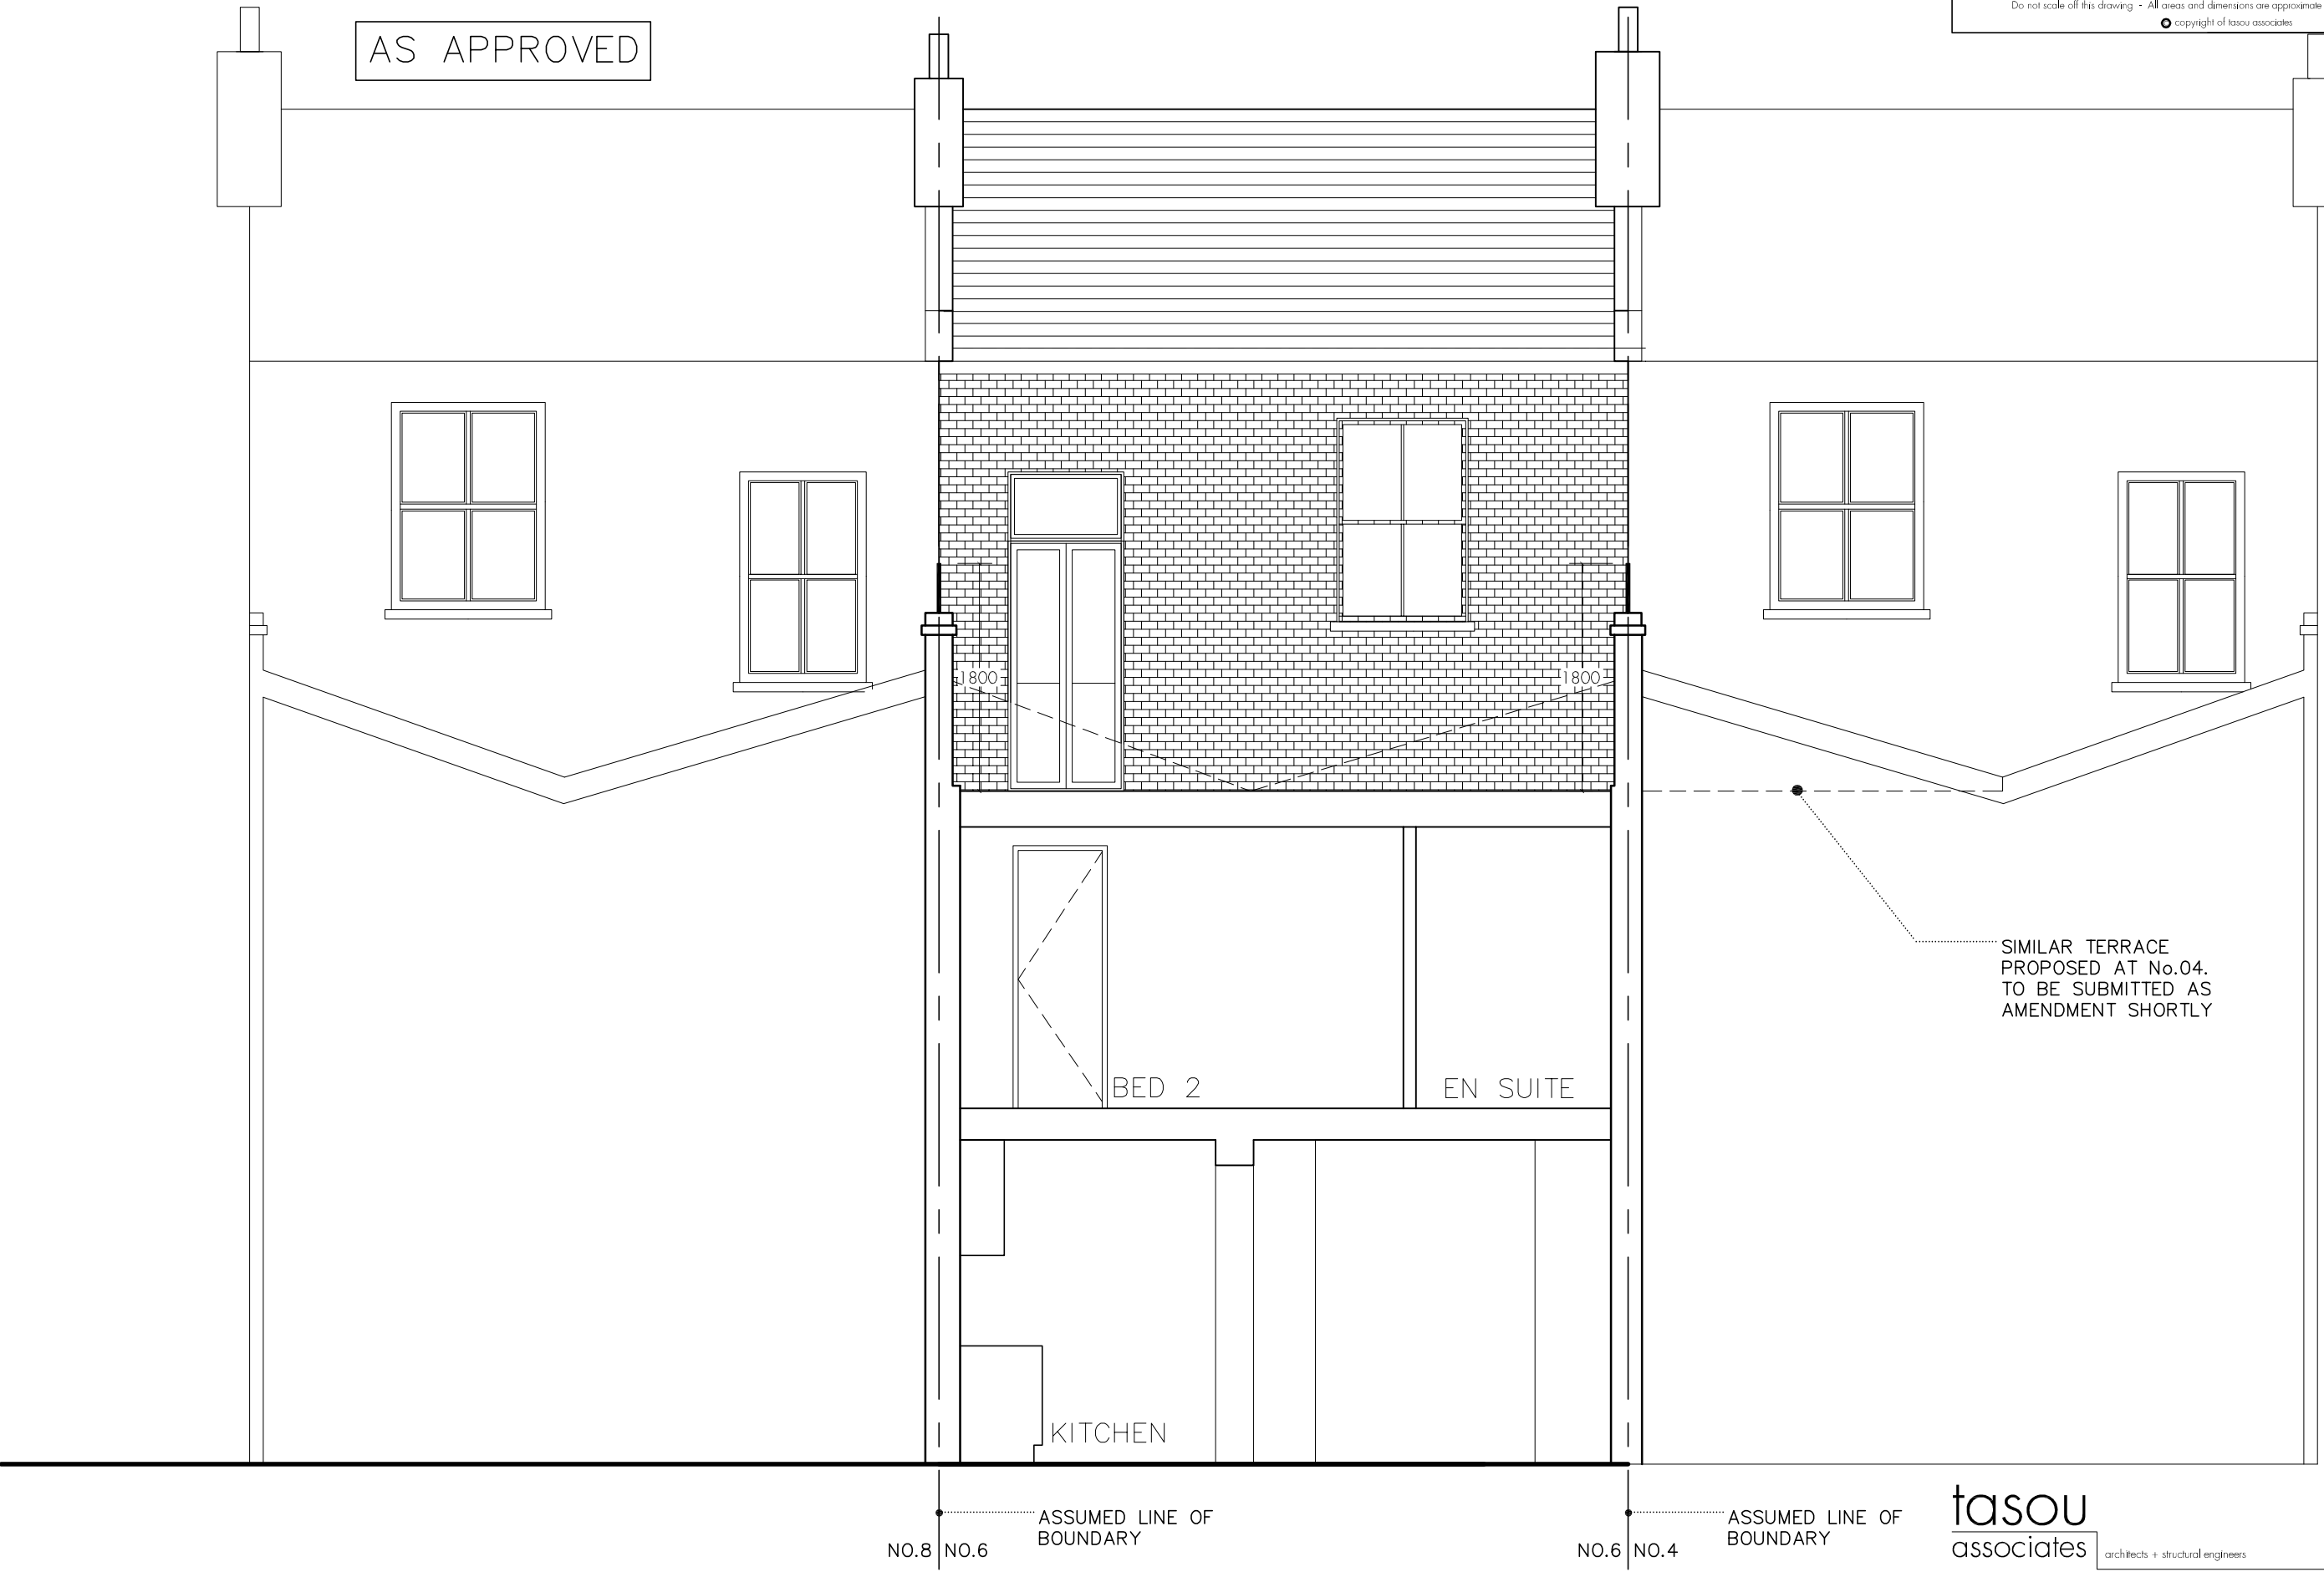

SIMILAR TERRACE
PROPOSED AT No.04.
TO BE SUBMITTED AS
AMENDMENT SHORTLY

BED 2

EN SUITE

KITCHEN

ASSUMED LINE OF
BOUNDARY

ASSUMED LINE OF
BOUNDARY

tasou
associates

architects + structural engineers

4 Amwell Street, London, EC1R 1UG T:020 7713 7070 F:020 7713 7071 E:tasou@tasou.co.uk

Date 31.03.11 Rev A Note Flat roof & terrace included. Submitted for Planning

project	6 Woodsome Road		
dwg title	Proposed Section CC		
job no.	1292	dwg no.	PP/12
date	August 2010	scale @ A3	1:50
		rev.	A