




Existing Side Elevation(SW)

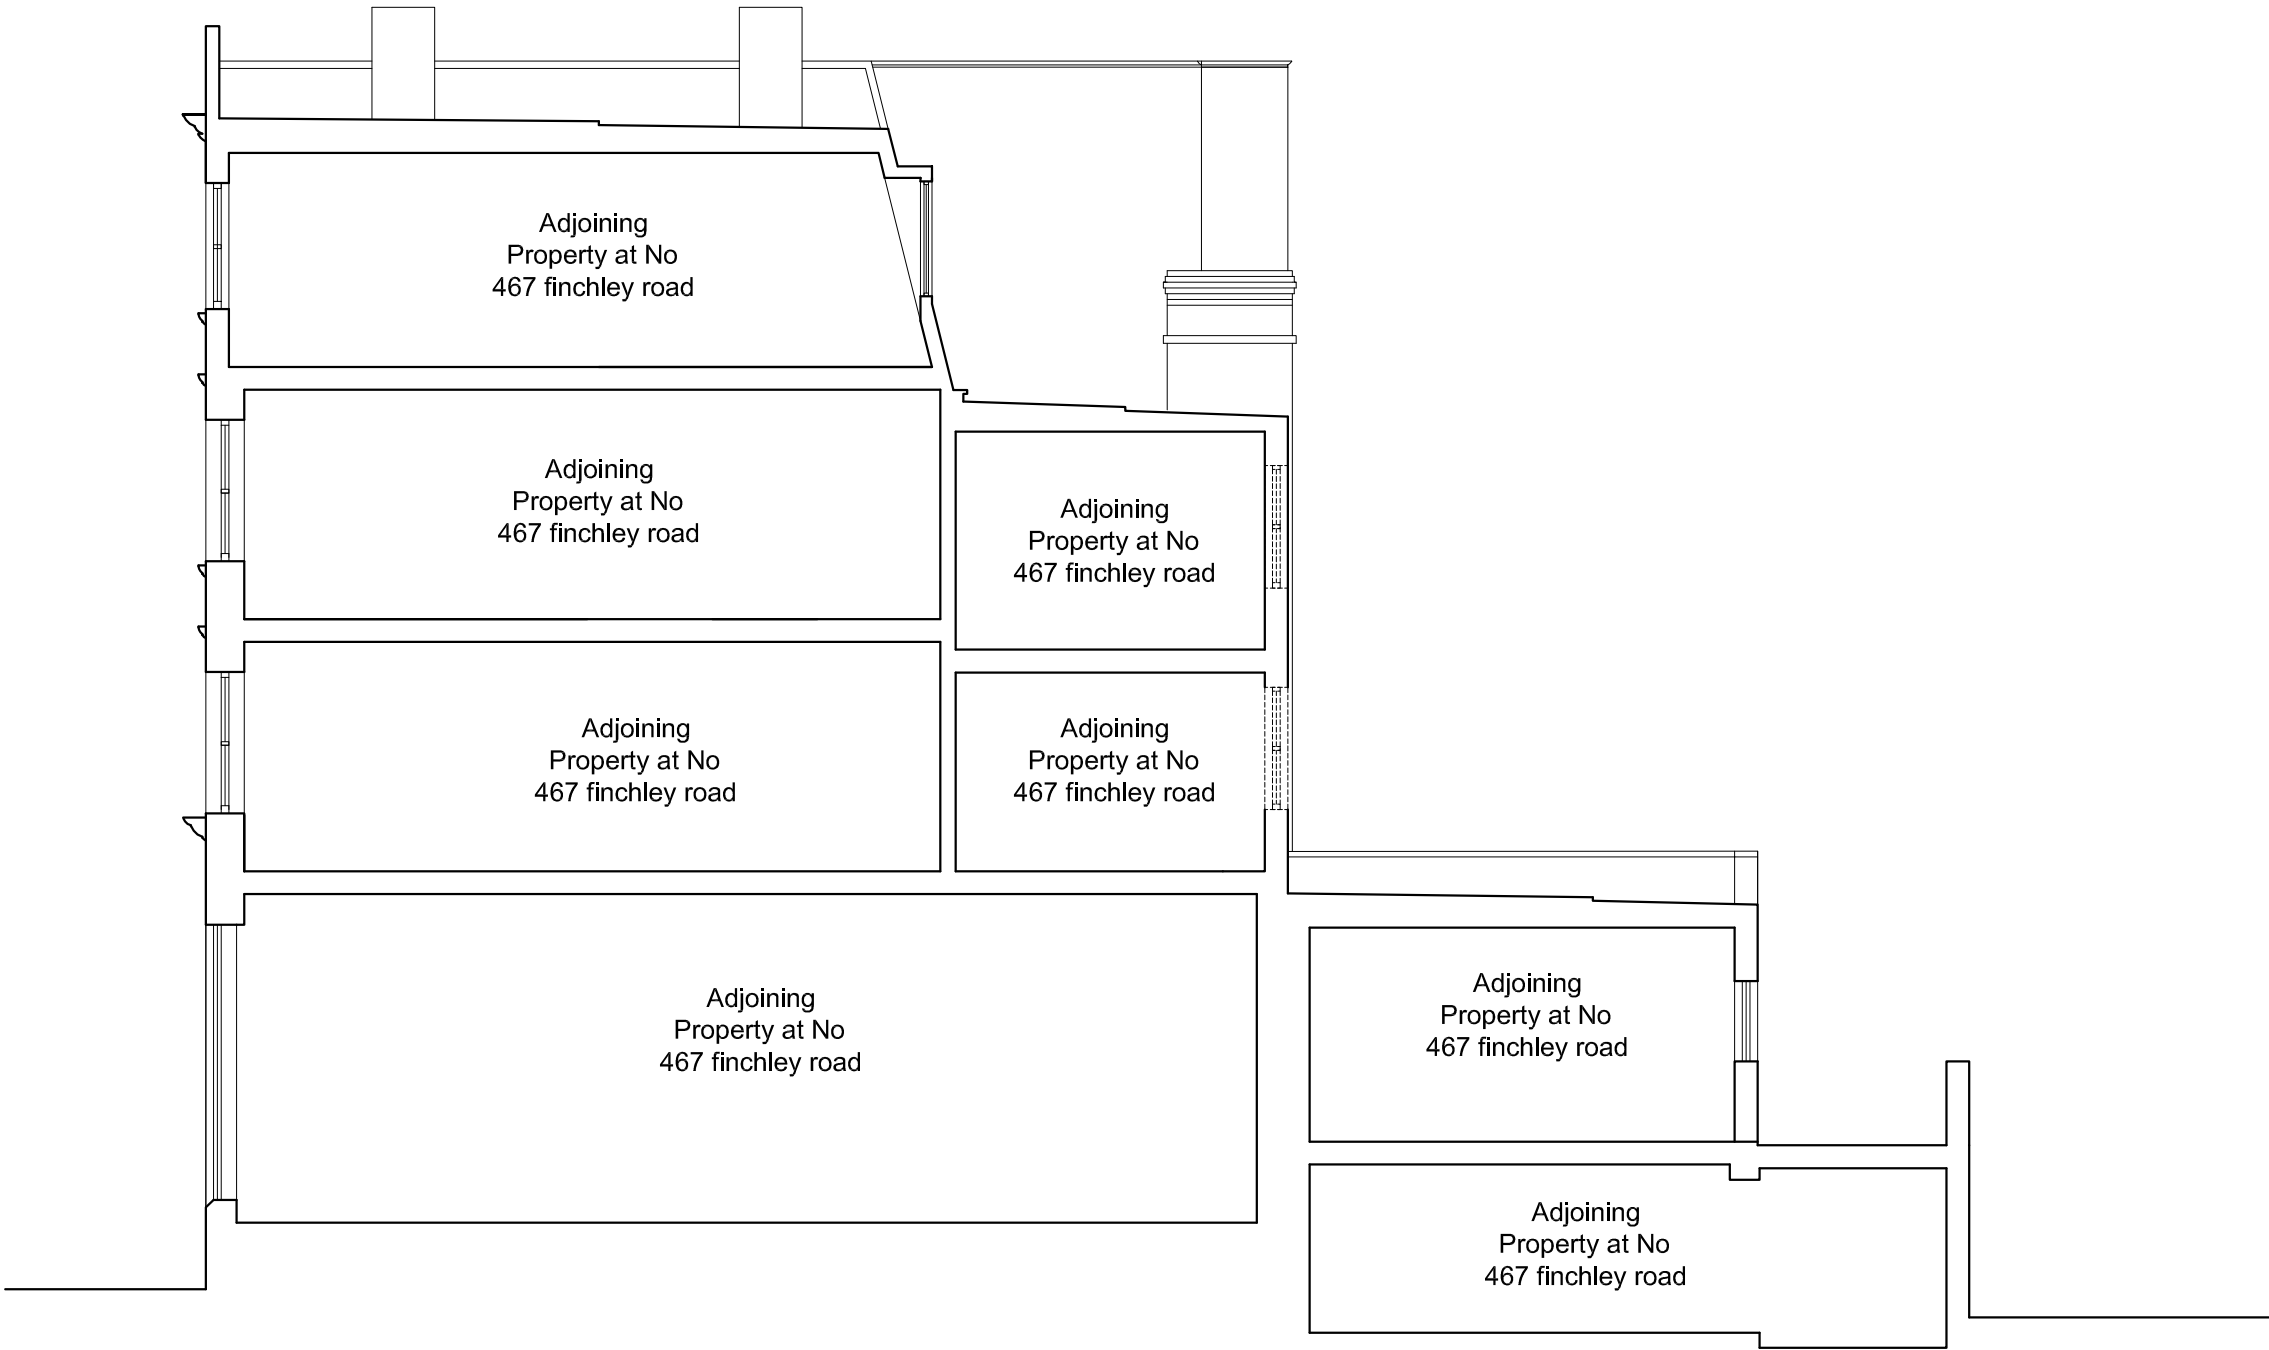

Existing Side Elevation(NW)



<div>NOTES:</div> <div>The drawings and the design hereon is the copyright of Milan Babic Architects Ltd and must not be reproduced without their written consent.</div> <div>Figured dimensions only to taken from this drawing. All dimensions to be checked on site and Milan Babic Architects Ltd informed immediately of any discrepancies.</div> <div>All works to be carried out in accordance with Local Authority approval, Building Regulations and current British Standards</div> <div> Indicates revisions made to this drawing.</div>	REV		DATE	INITIALS	DESCRIPTION	<div><div>Milan Babic</div><div>Architects Ltd</div></div> <div>Architects + Urban Designer Bickel's Yard 151B Bermondsey Street London SE1 3UW TEL: (0)203 117 0120 FAX: (0)203 117 0122  E-mail: milan@mb-architects.co.uk</div>	PROJECT: <b>Proposed 7 No. New Residential Units</b> 465 - 467 Finchley Road London NW3 6HS		
	00		14.06.2011	AM	ISSUED FOR FULL PLANNING APPLICATION		CLIENT: A.Govani		
							DWG TITLE: <b>Existing Side Elevations</b>		
							DWG NO: <b>PA/679/006</b>	REV:	DATE: MARCH 2011
							SCALE: 1:100 @ A2		DRAWN BY: AM