



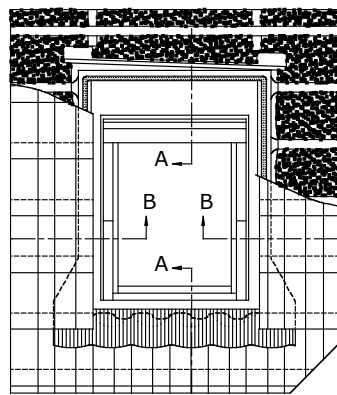


ELEVATION

Overall dimensions of proposed windows:
780 X 978 mm

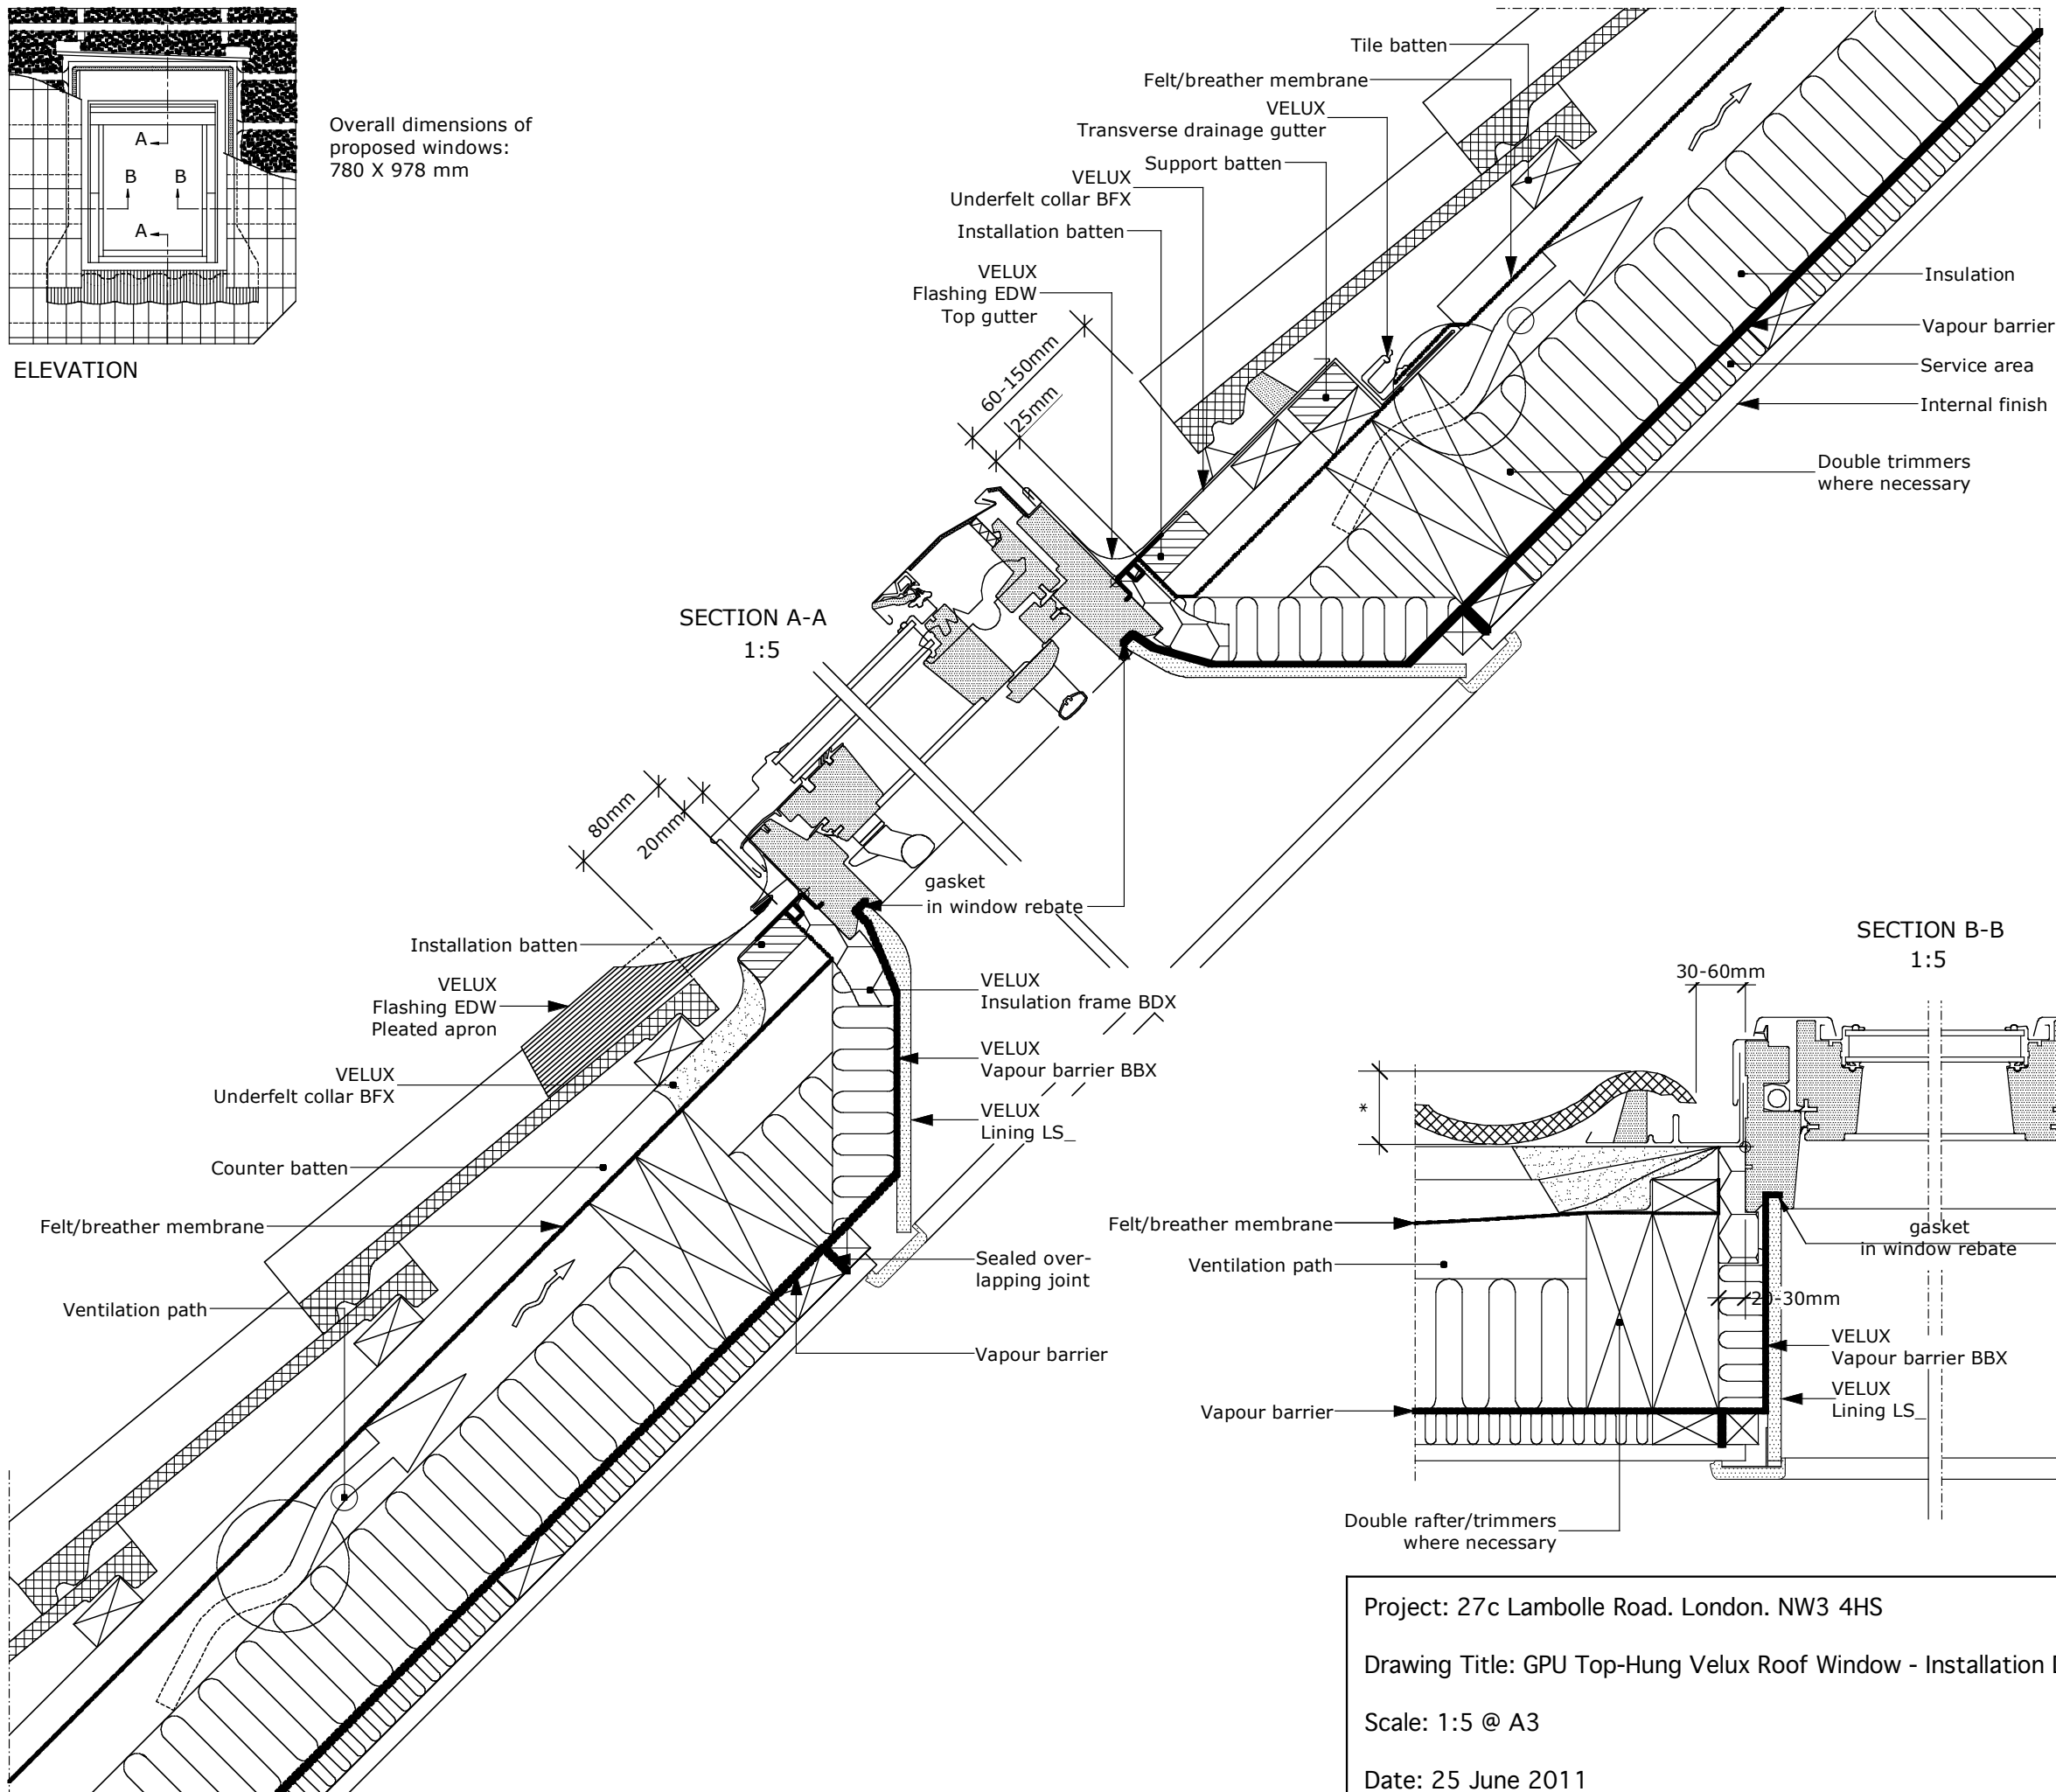

SECTION A-A
1:5

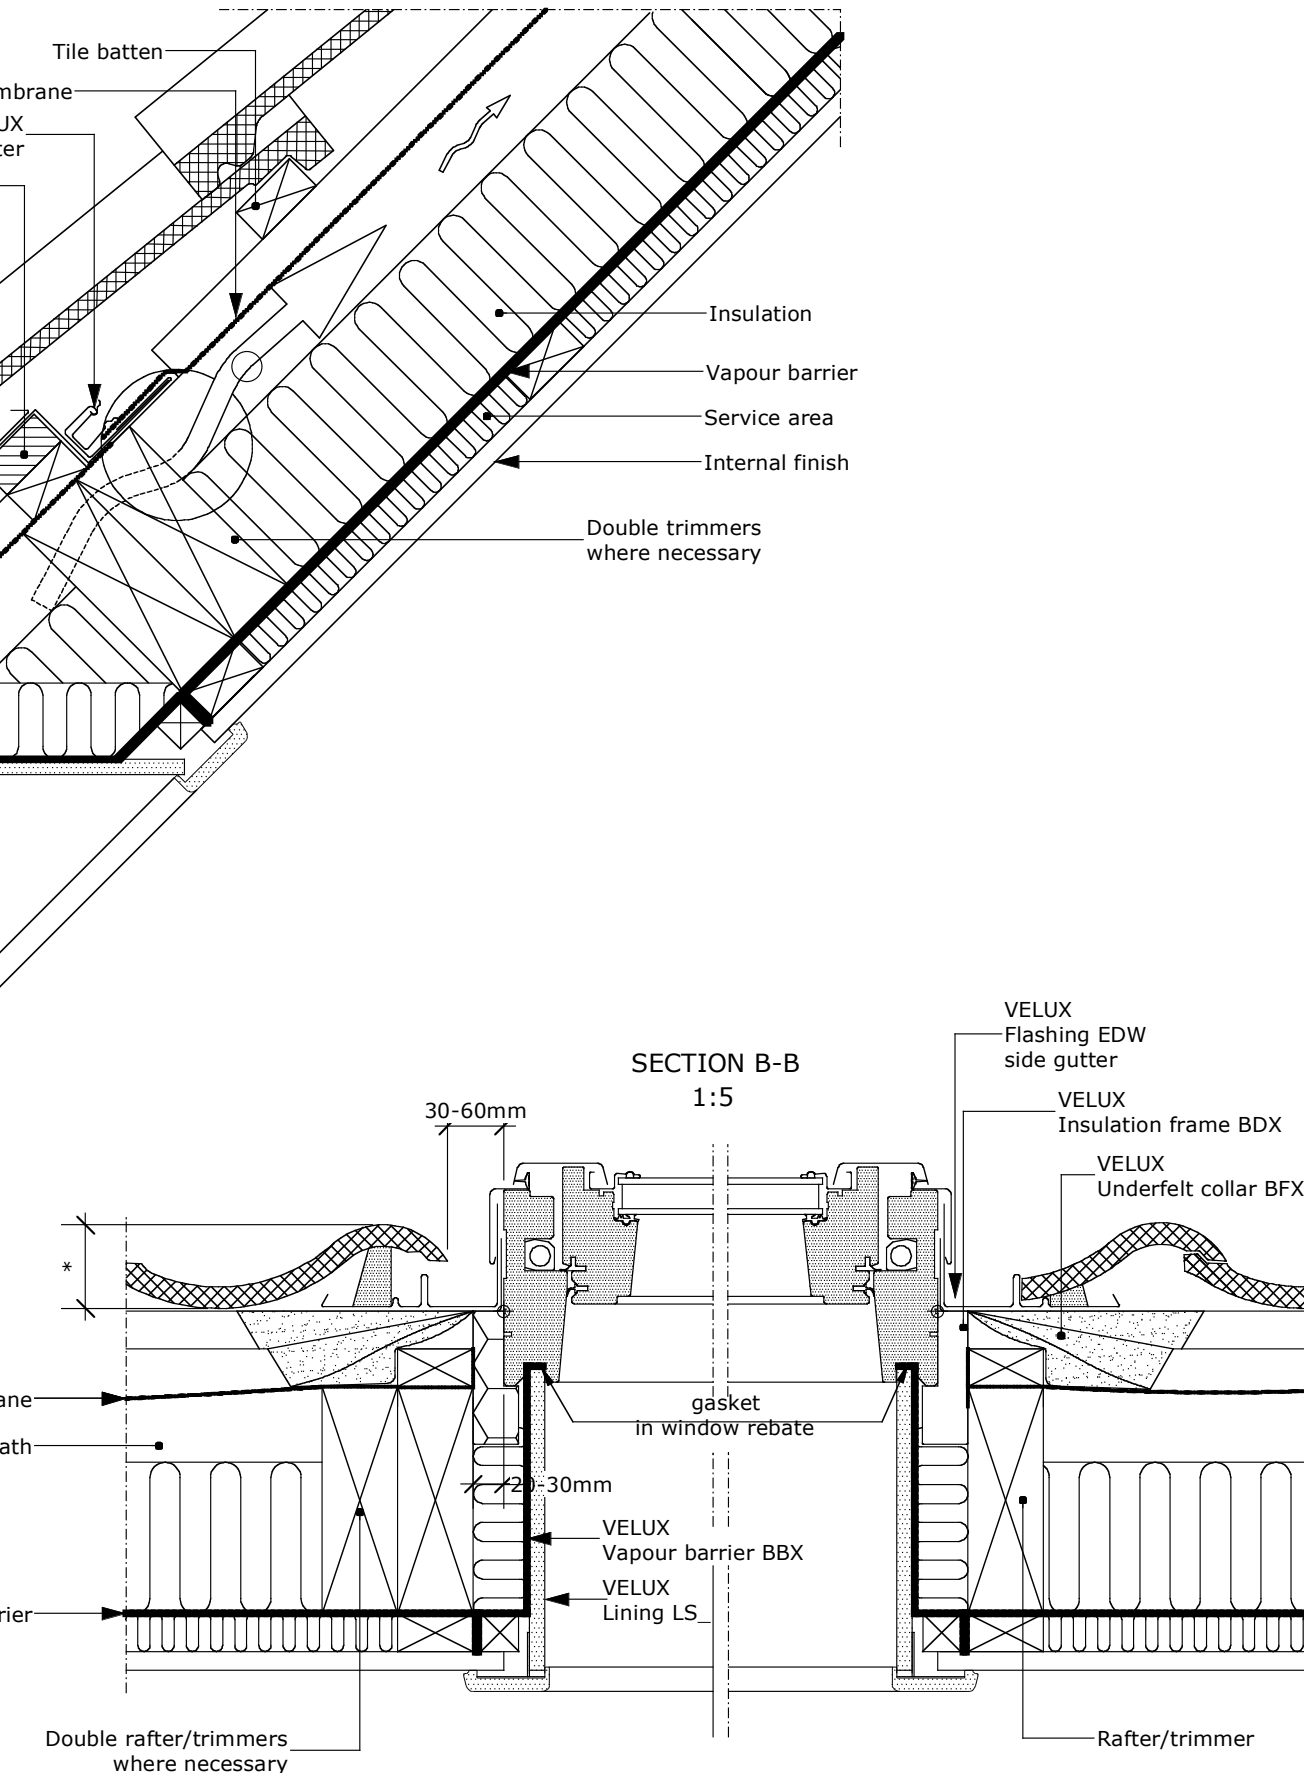

SECTION B-B
1:5

Project: 27c Lambolle Road. London. NW3 4HS

Drawing Title: GPU Top-Hung Velux Roof Window - Installation Details

Scale: 1:5 @ A3

Date: 25 June 2011

Drawing No: 05 of 05

YANN AND SASHA LOTHORE

FLAT 27C
LAMBOLLE ROAD
LONDON NW3 4HS
TEL: 07754 756 435
07754 886 248
EMAIL: ssattar@alum.mit.edu