
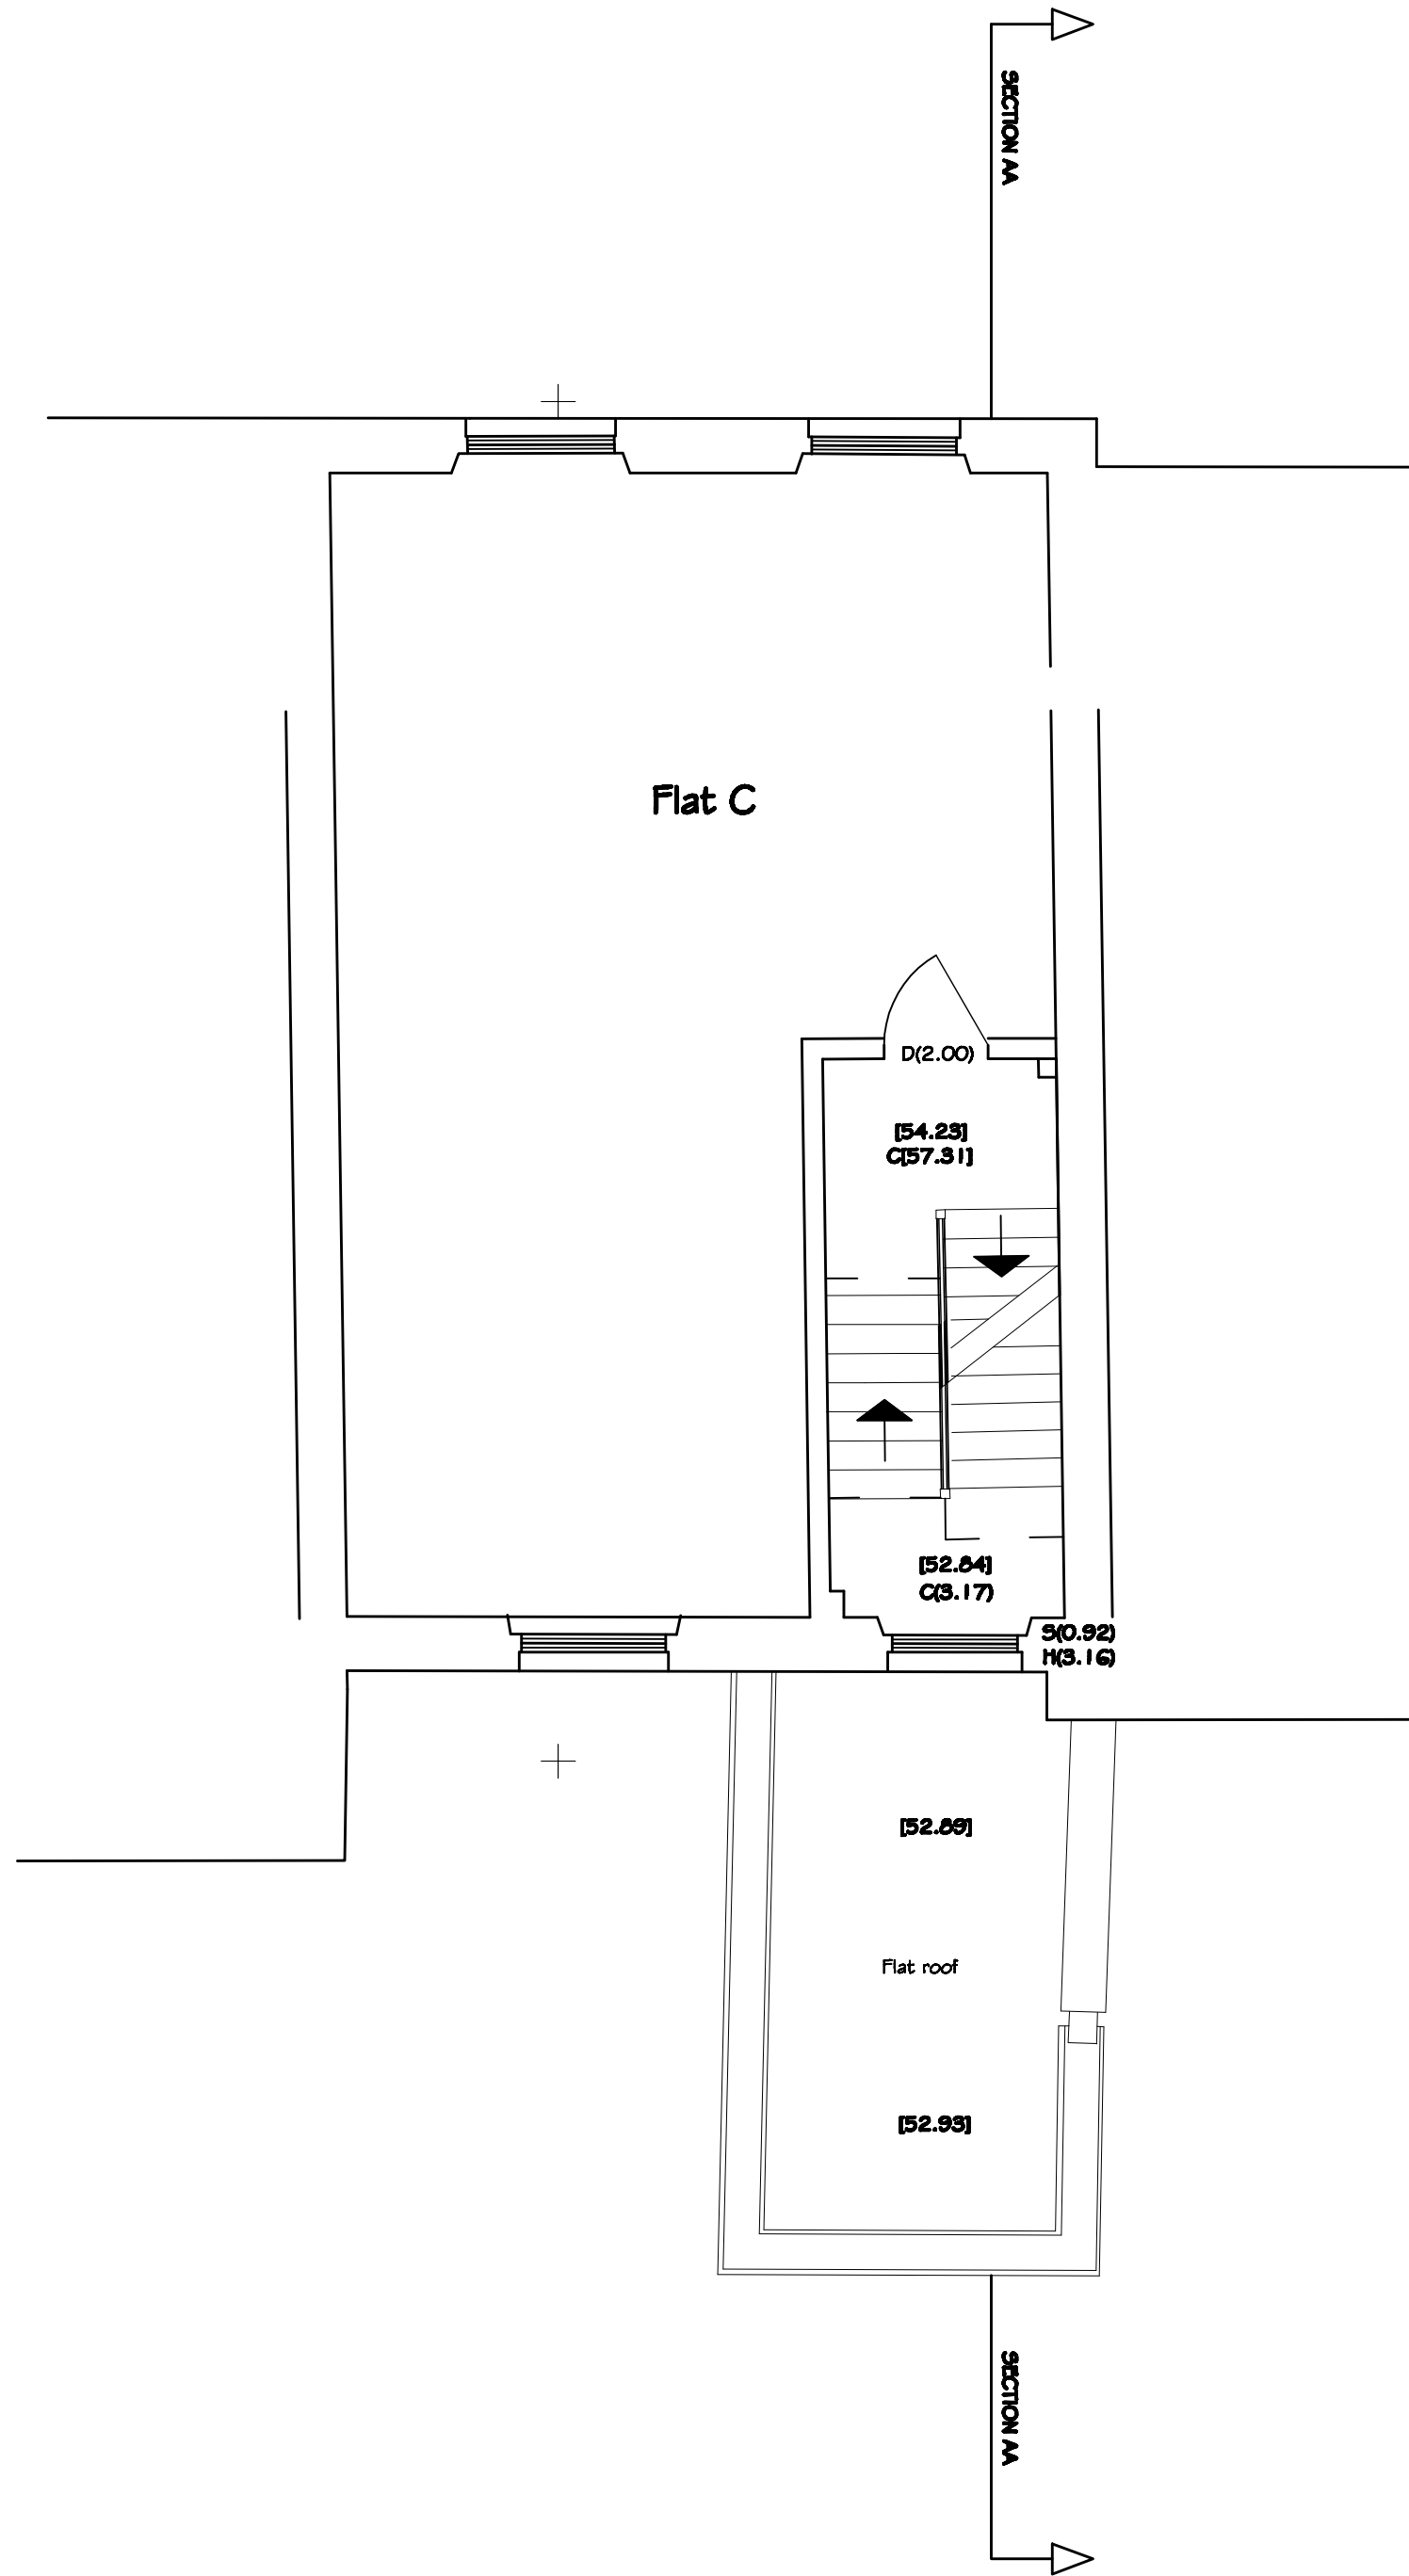
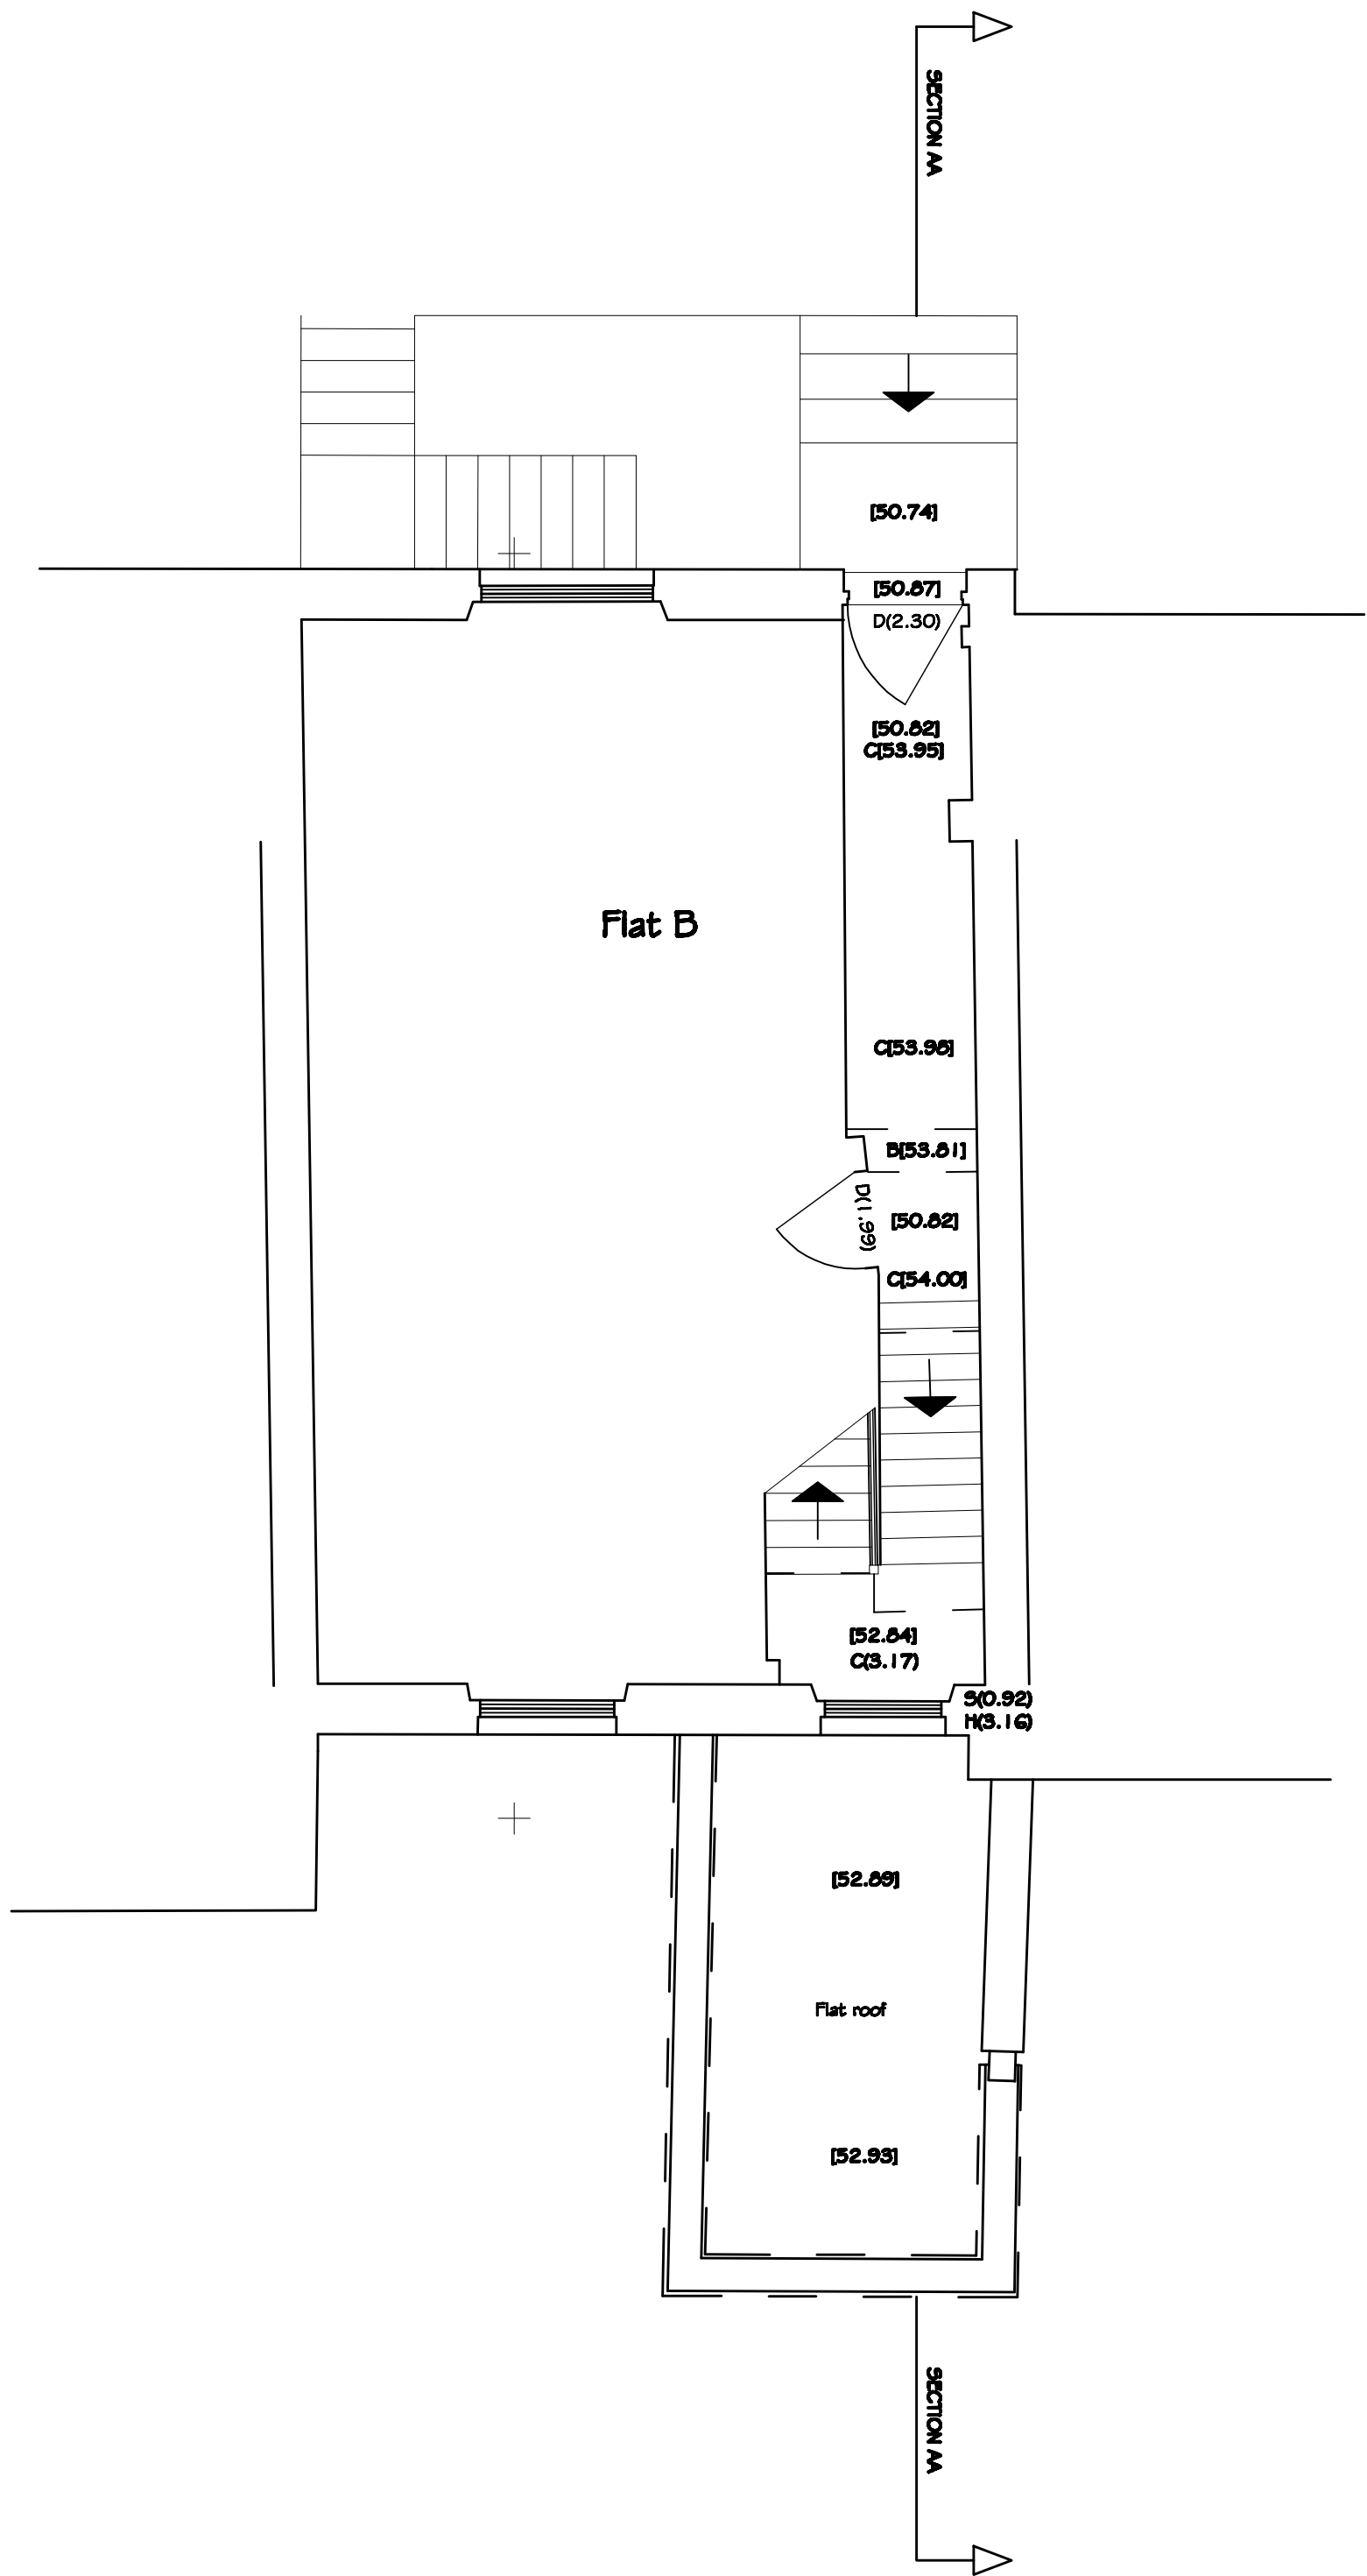


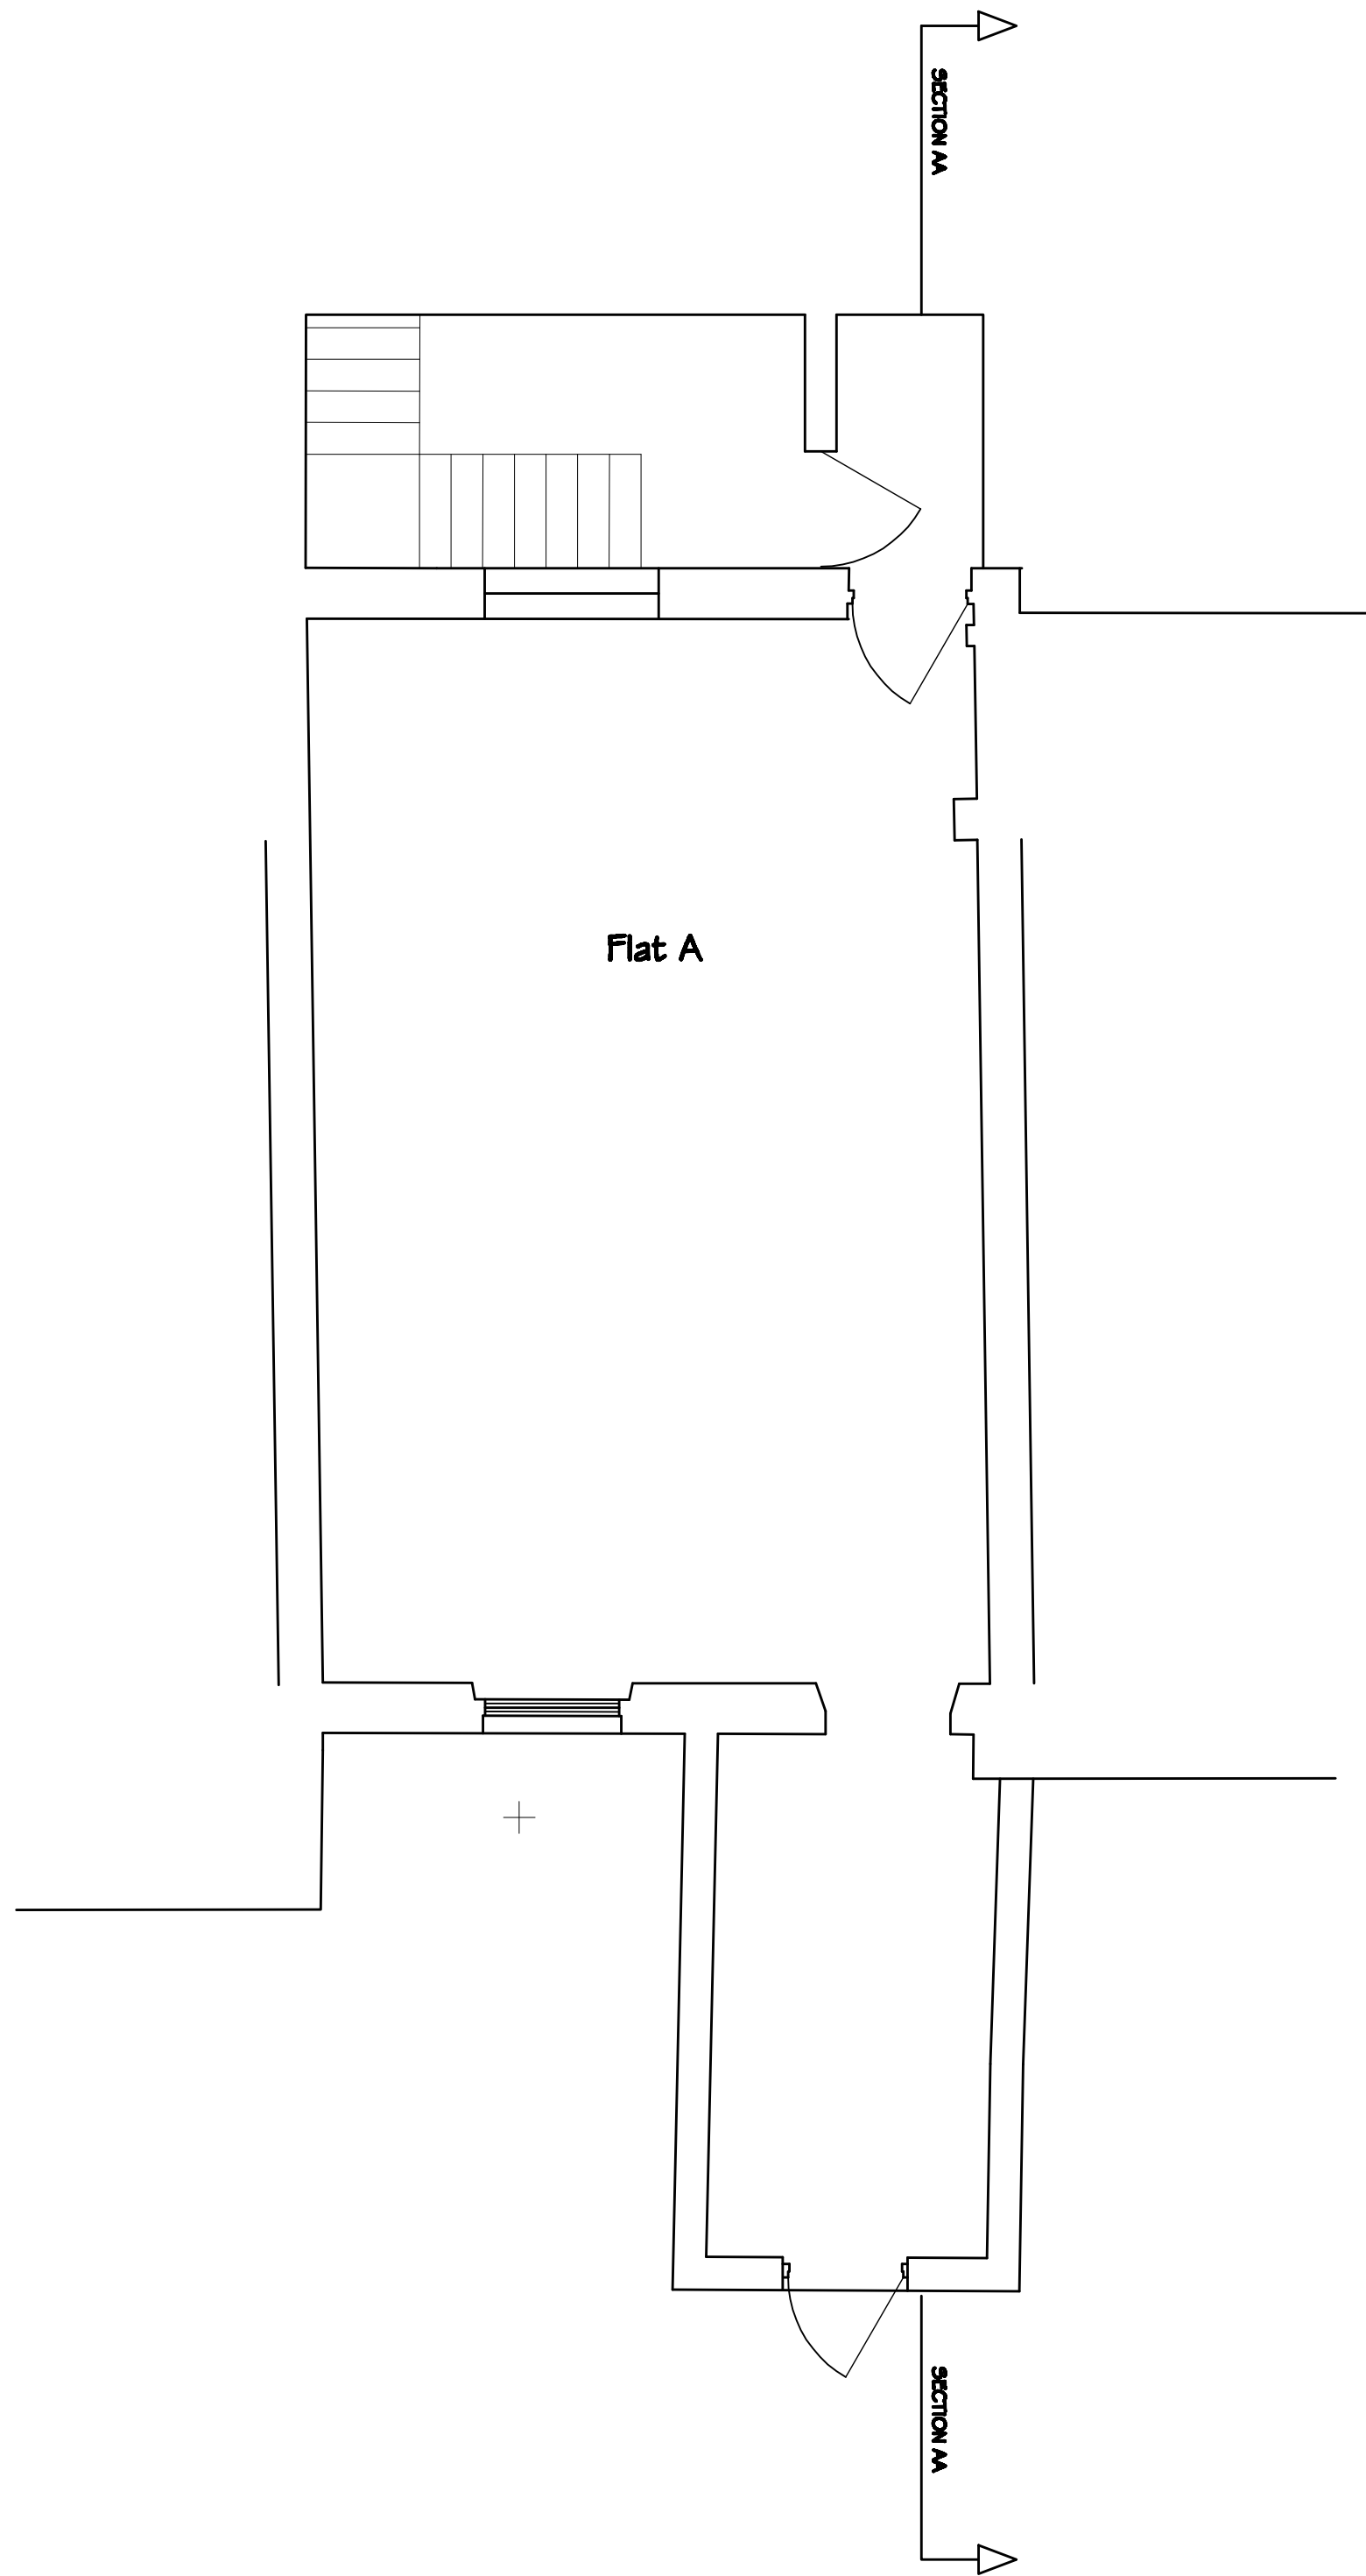

1:100 @ A3

BASEMENT

1:100 @ A3

GROUND FLOOR

1:100 @ A3

FIRST FLOOR

| revision | date | title | description of amendments |  |  |  |  |  |  |  |  |  |
|----------|------|-------|---------------------------|--|--|--|--|--|--|--|--|--|
|          |      |       |                           |  |  |  |  |  |  |  |  |  |
|          |      |       |                           |  |  |  |  |  |  |  |  |  |
# 1:100 @ A3


## ROOF PLAI

**\*Scale is 1:100 at A3**

**\*Scale is 1:100 at A3**




SECTION A-A

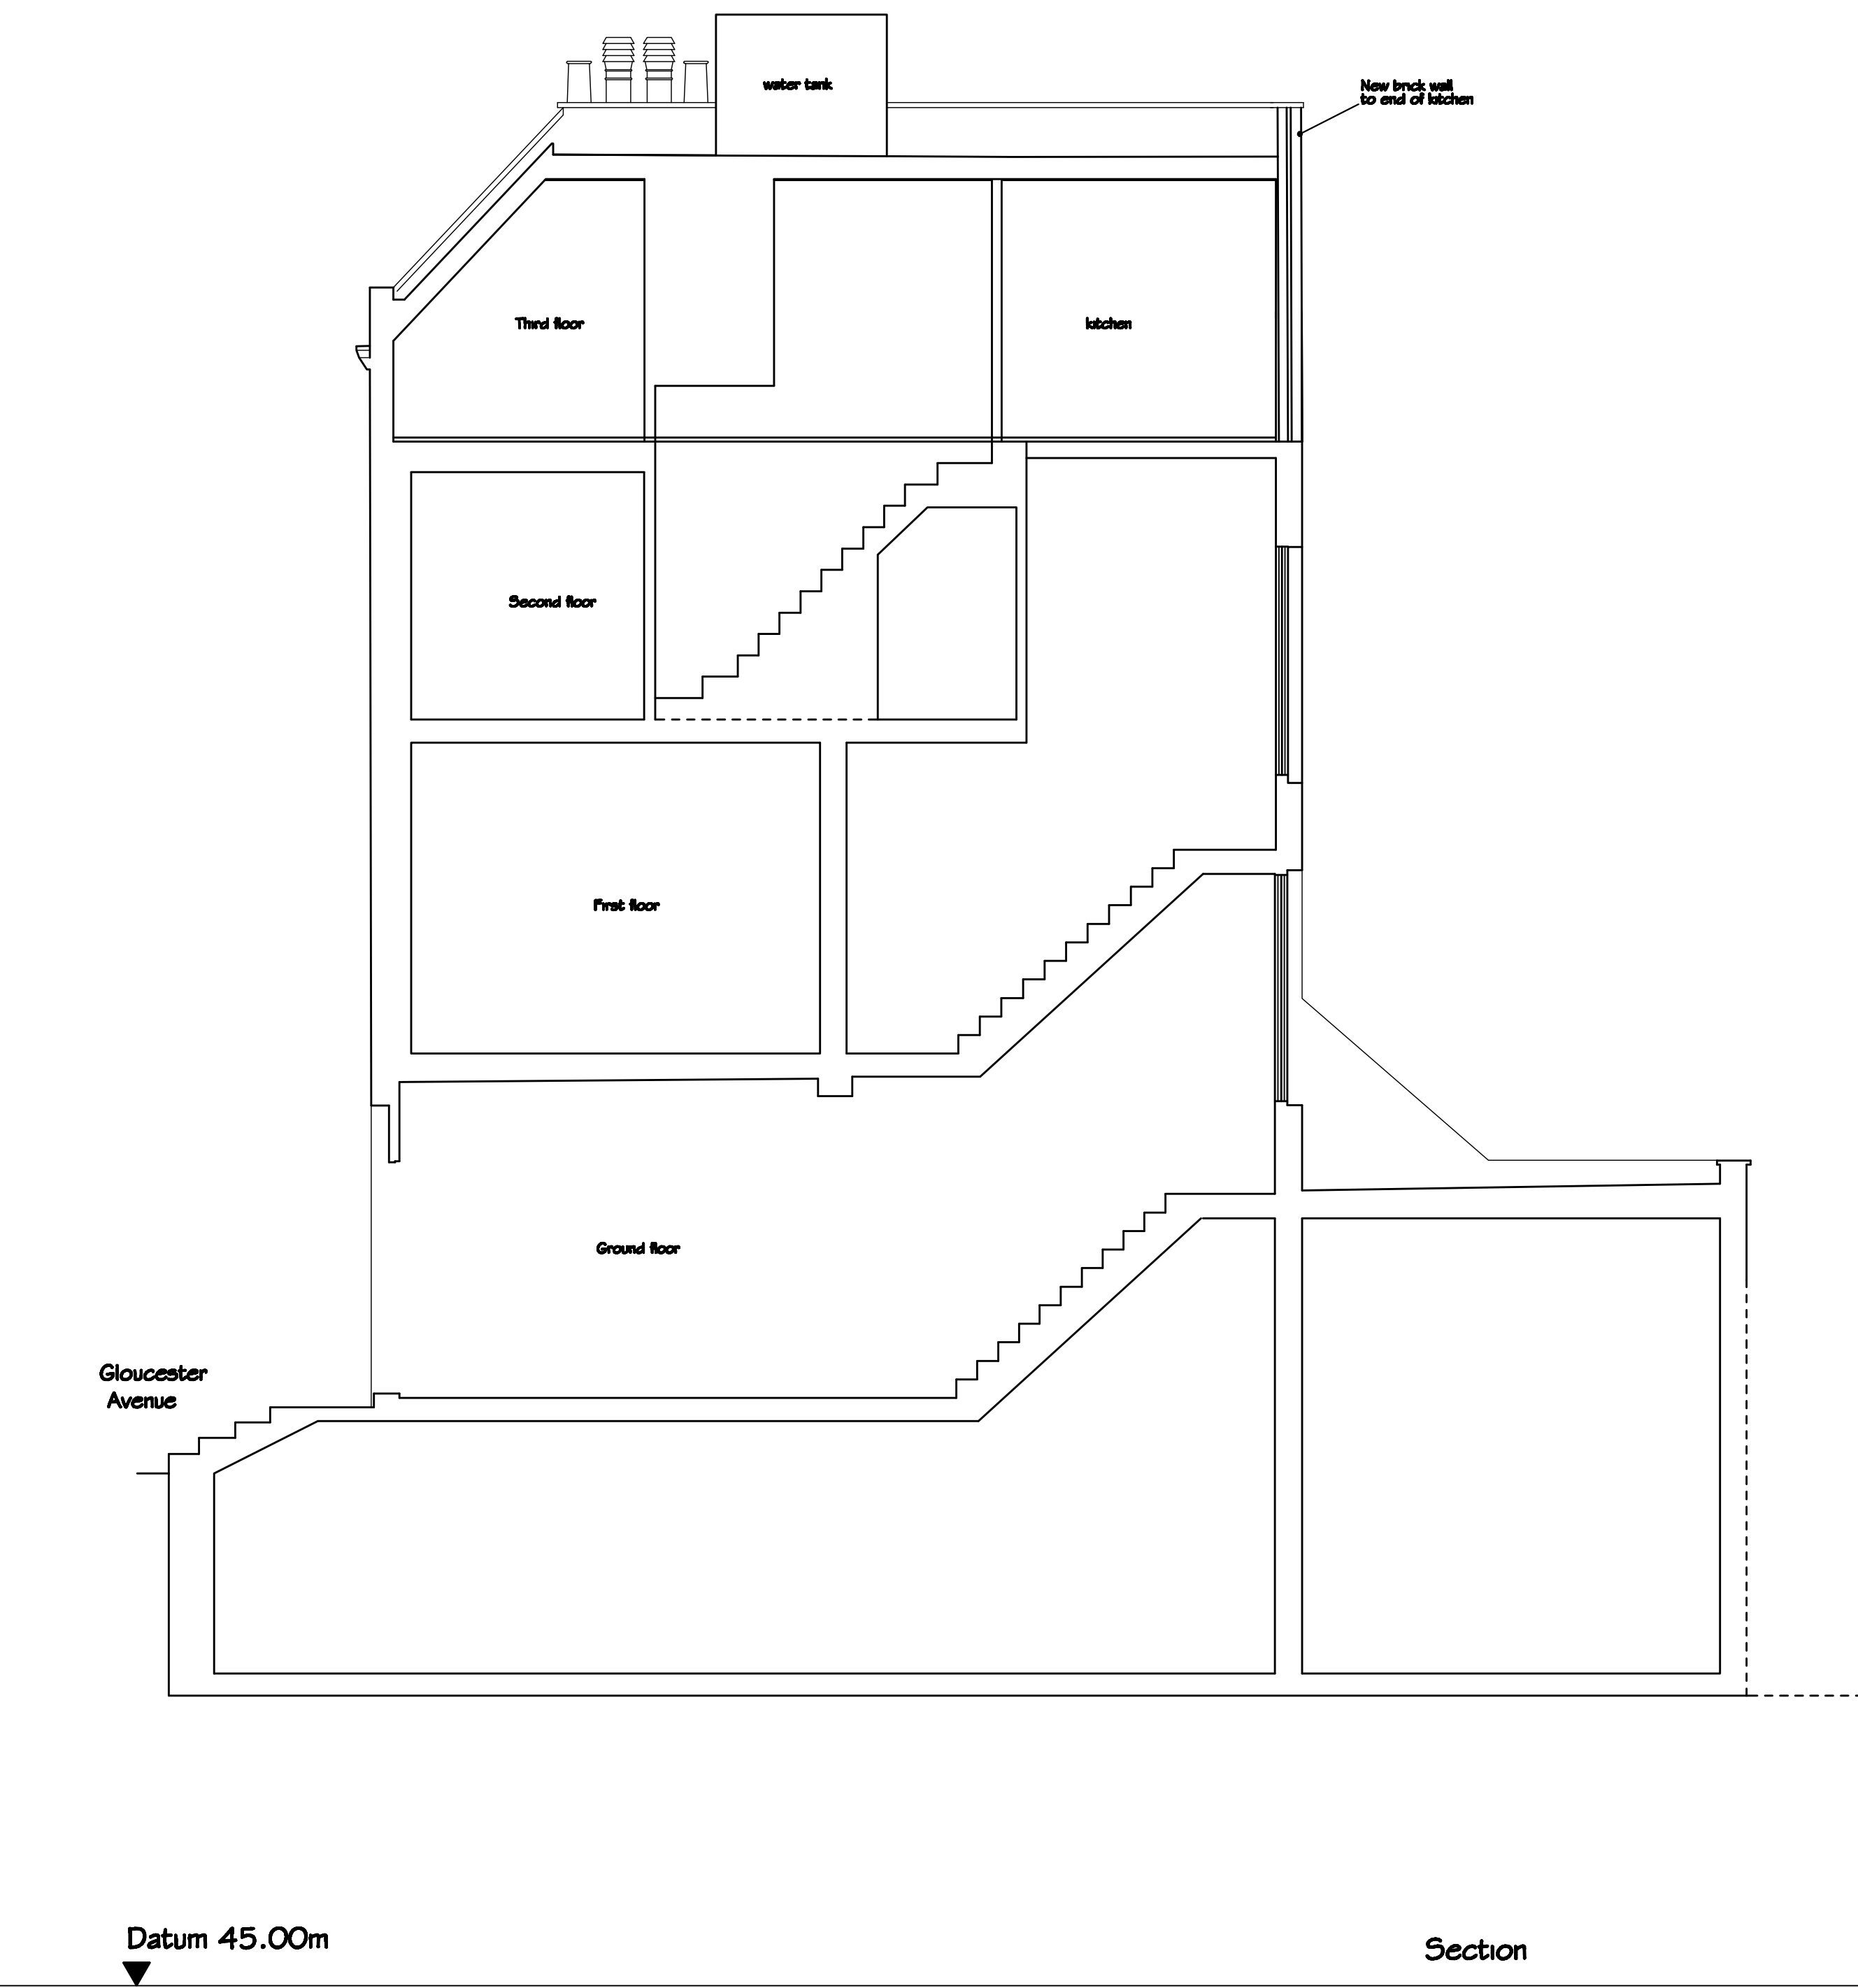


1:100 @ A3

SECTION B-B

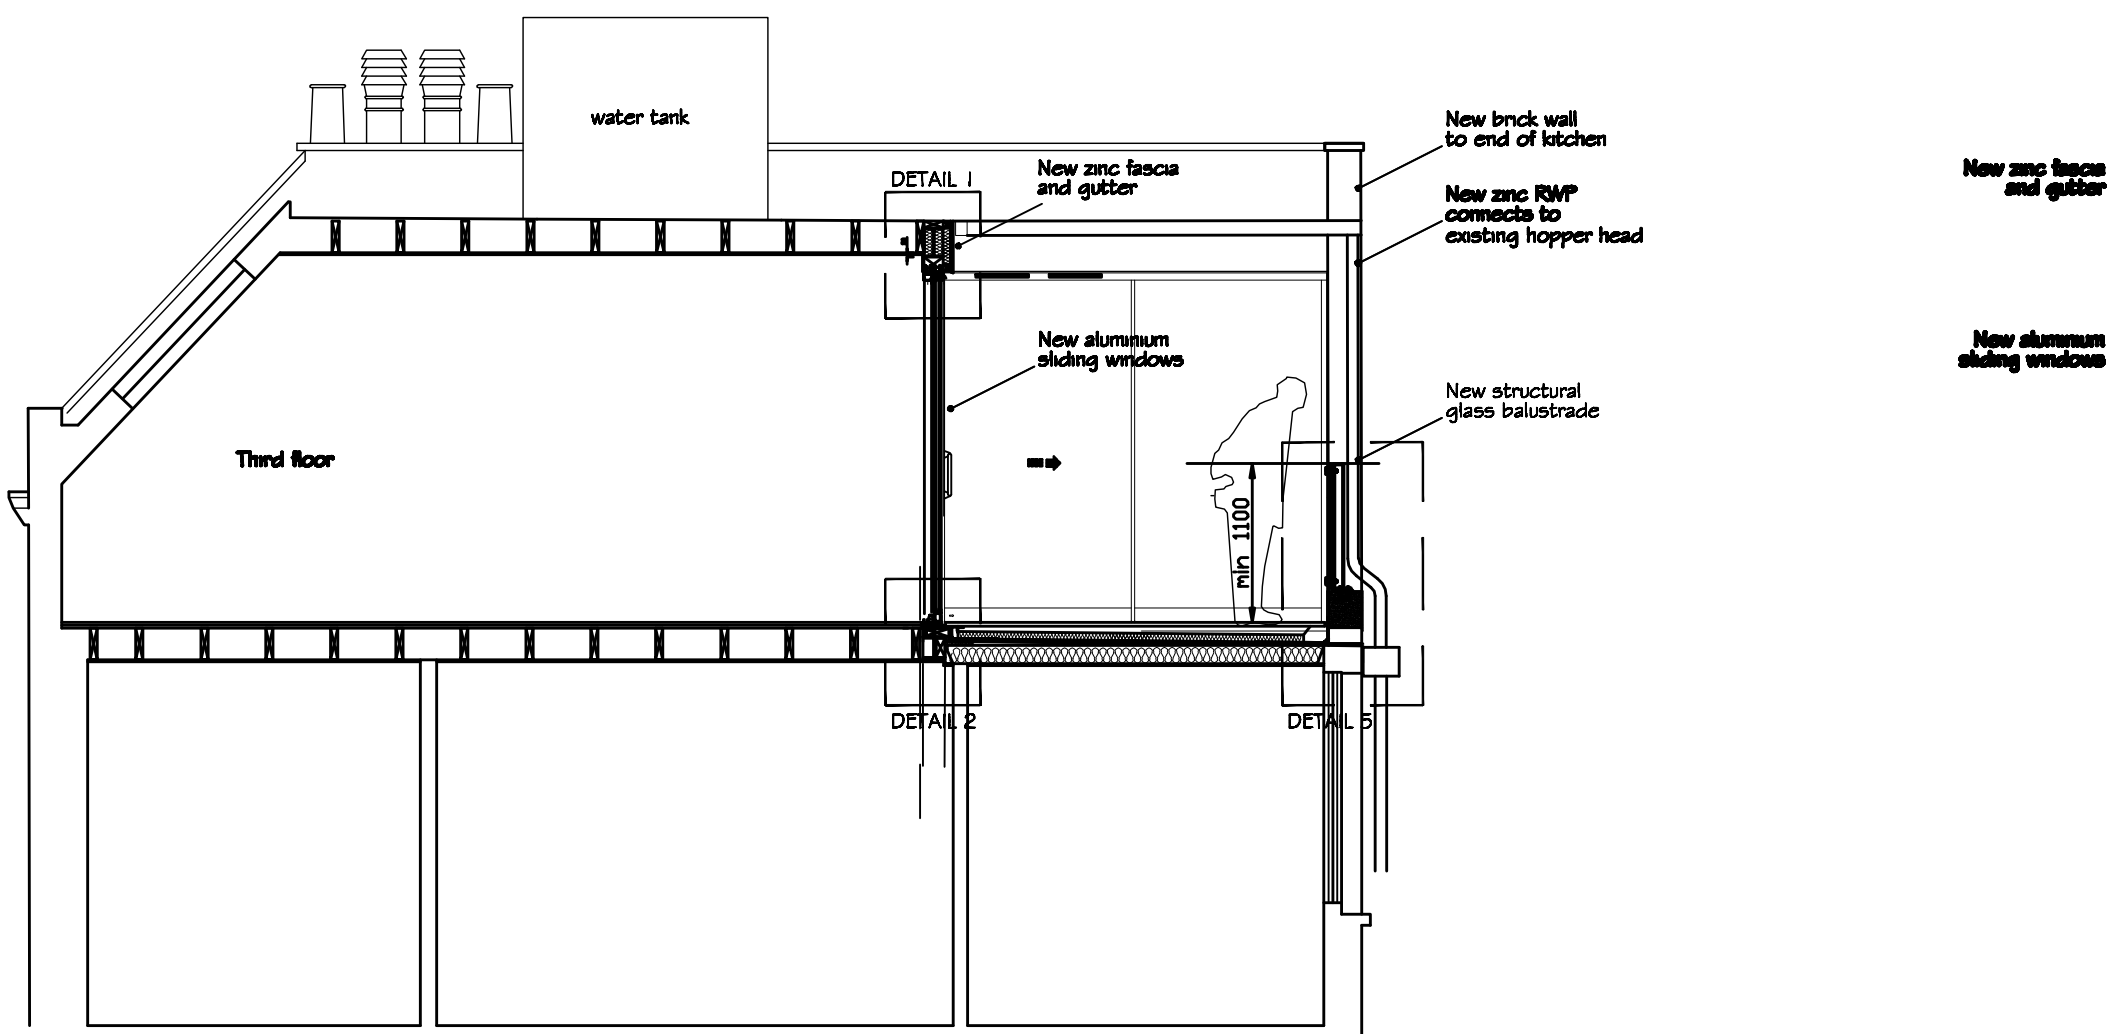

SECTION C-C

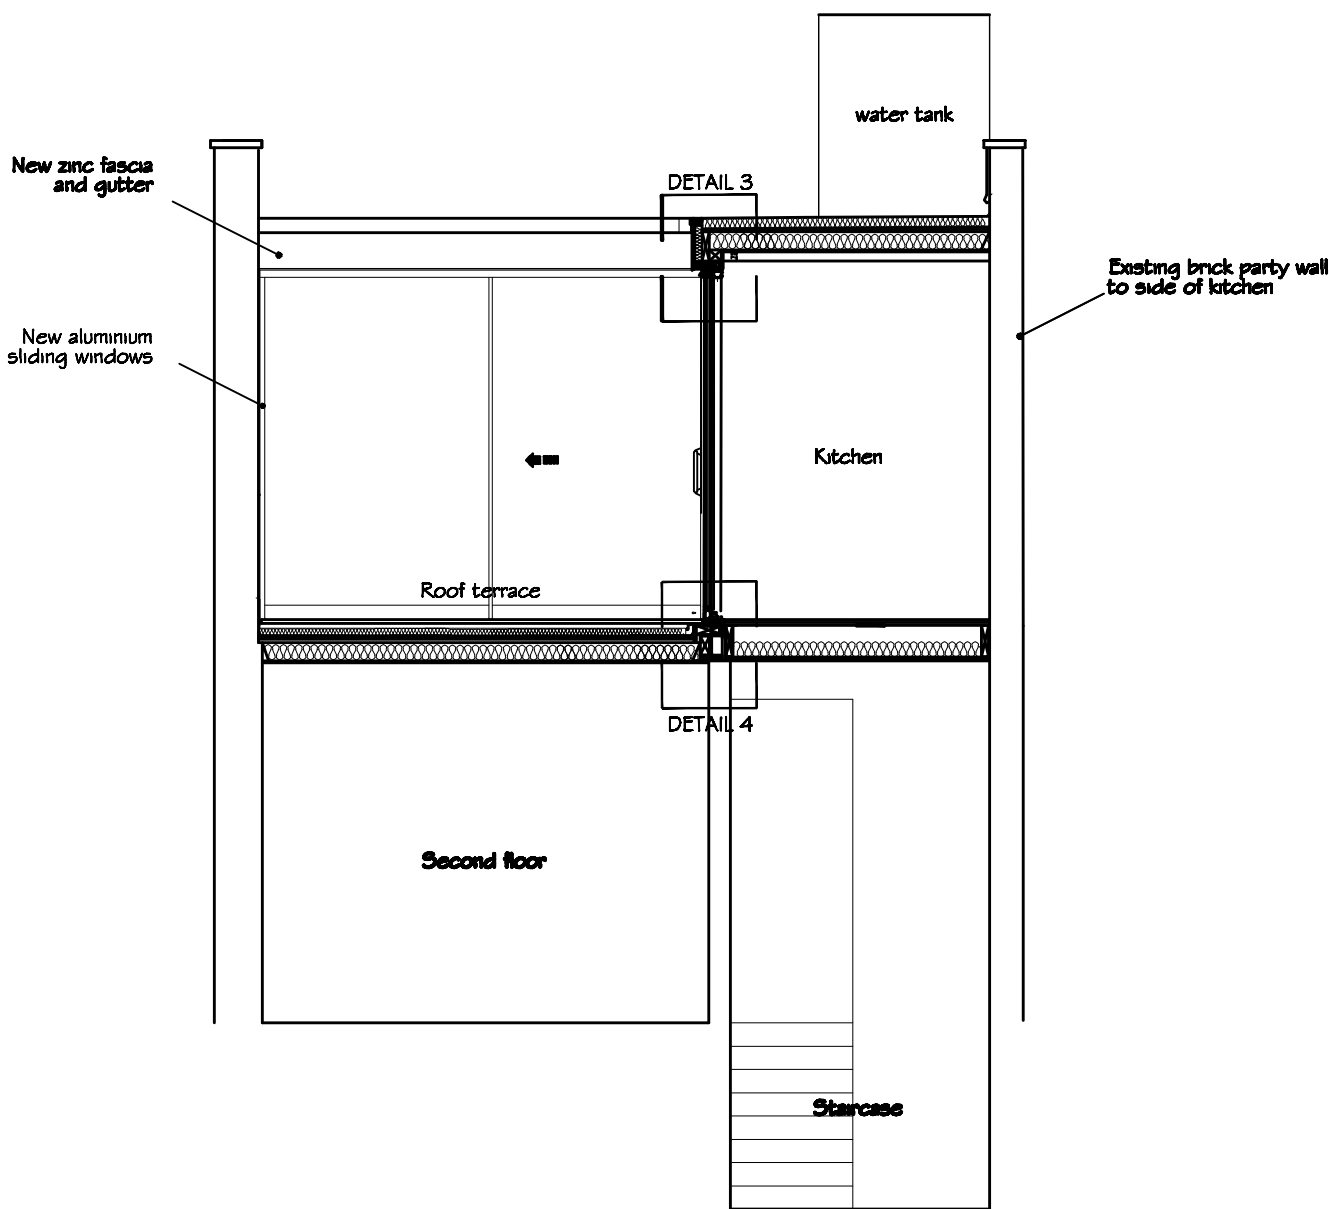

| revision   | date | title | description of amendments |
|---|------|-------|---------------------------|
|   |      |       |                           |
|   |      |       |                           |
|   |      |       |                           |
| <div><div><div>Ω</div><div>Foundation<br/>architecture<br/>ltd.</div></div><div><div>project</div><div>101 GLOUCESTER AVENUE</div><div>no</div><div>PROPOSED SECTIONS A-A, B-B AND C-C</div><div>scale</div><div>1:50 @ A1</div><div>date</div><div>JULY 2011</div><div>drawn</div><div></div><div>checked</div><div></div><div>job no.</div><div>457</div><div>drawn by</div><div>P200</div><div>rev.</div><div></div></div></div> |      |       |                           |
| All dimensions to be verified on   |      |       |                           |

\*Scale is 1:100 at A3



|  |  |
|--|--|
|  |  |
|--|--|



---



---

---

1

7

—  
✿

**\*Scale is 1:100 at A3**