


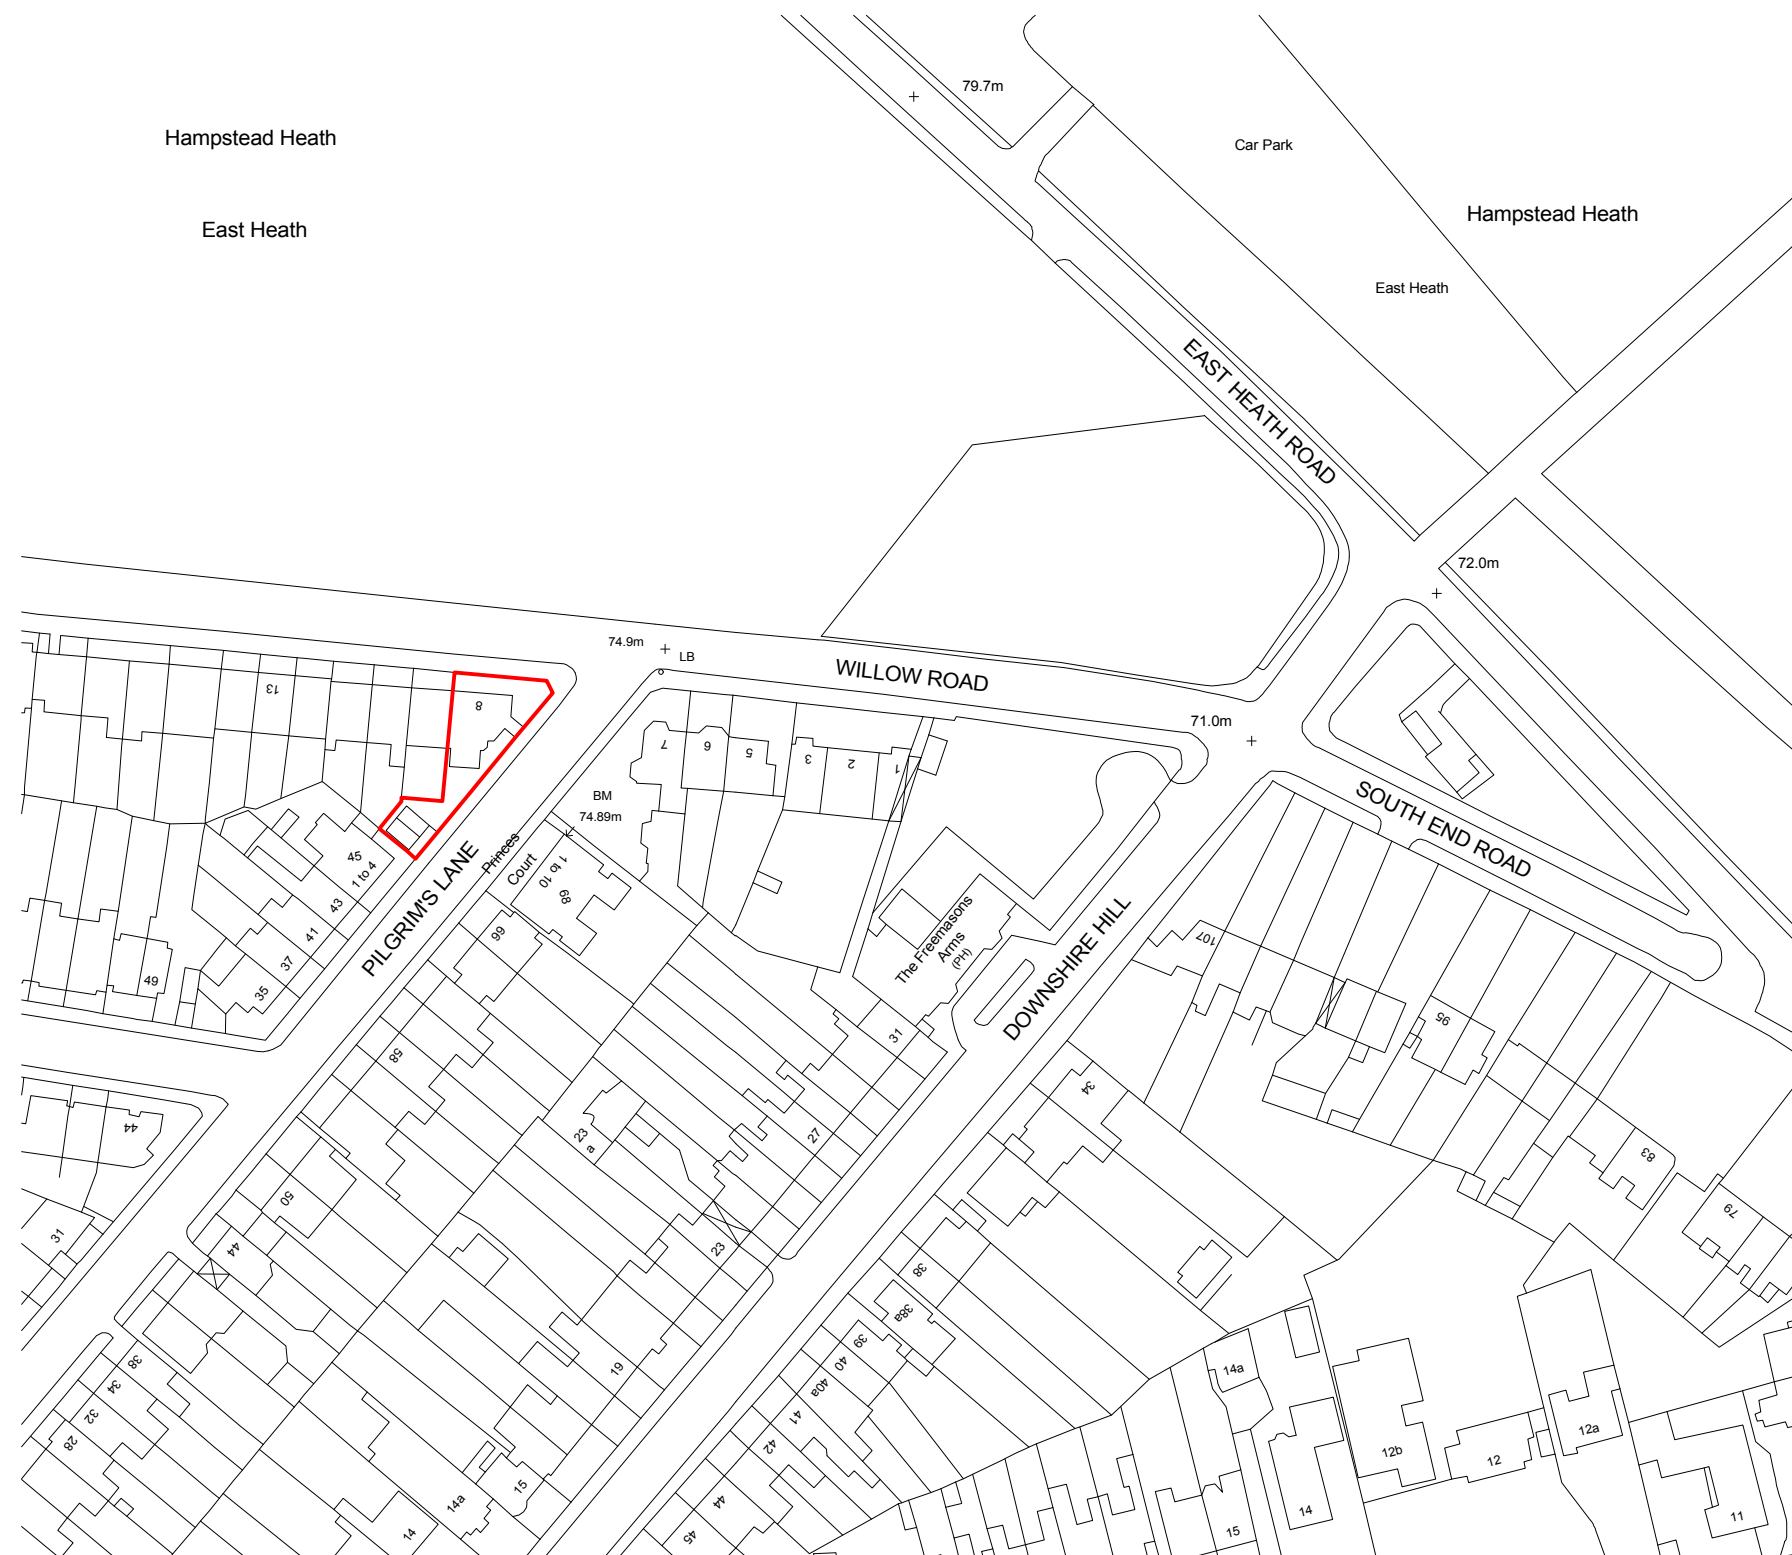

project **8 WILLOW ROAD**  
drawing **LOCATION PLAN**  
scale & size 1:1250 @ A3  
date 27 AUGUST 2010 drawn by PdA checked by PdA

**331 00** rev

**BAYNESANDMITCHELLARCHITECTS**

FIFTH FLOOR  
60 NEWMAN STREET  
LONDON W1T 3EE  
020 7631 5332  
info@baynesandmitchell.co.uk  
www.baynesandmitchell.co.uk