






Notes
ALL DIMENSIONS TO BE CHECKED ON SITE.
ALL IRONMONGERY DETAILS TBC.

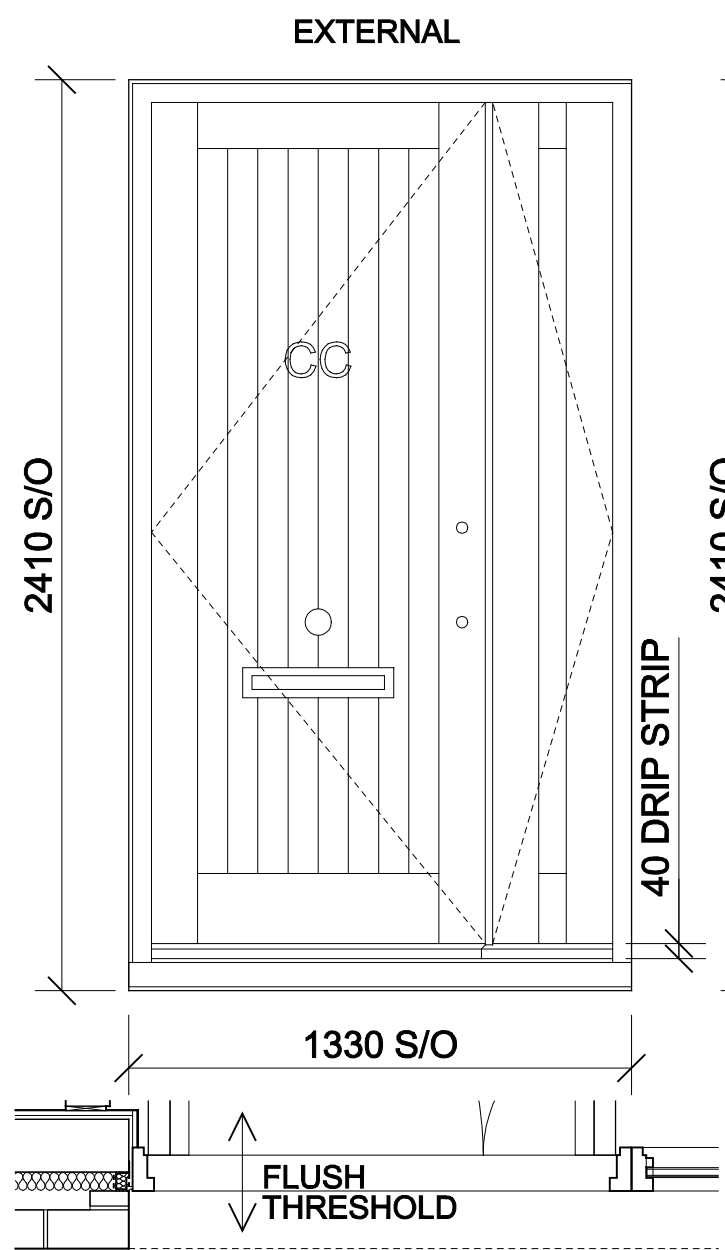



01 TYPE A - HOUSE B & C ENTRANCE DOOR
ED_B_1_02, ED_C_1_02

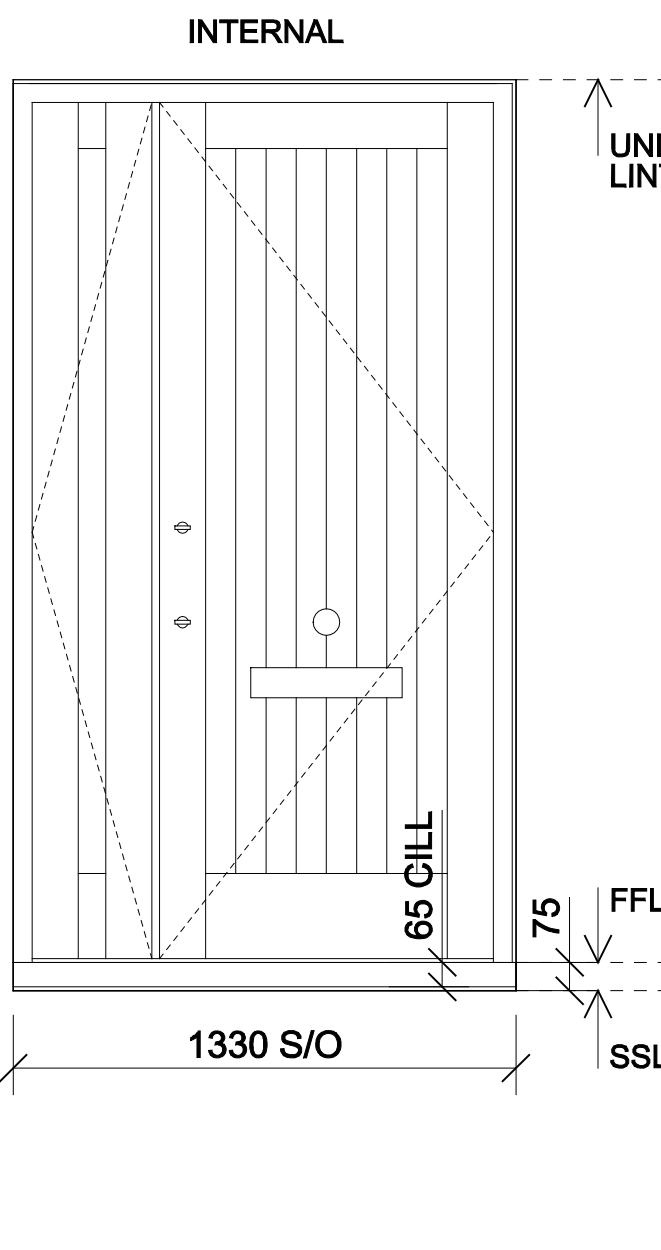


02 TYPE B - HOUSE A ENTRANCE DOOR
ED_A_1_03

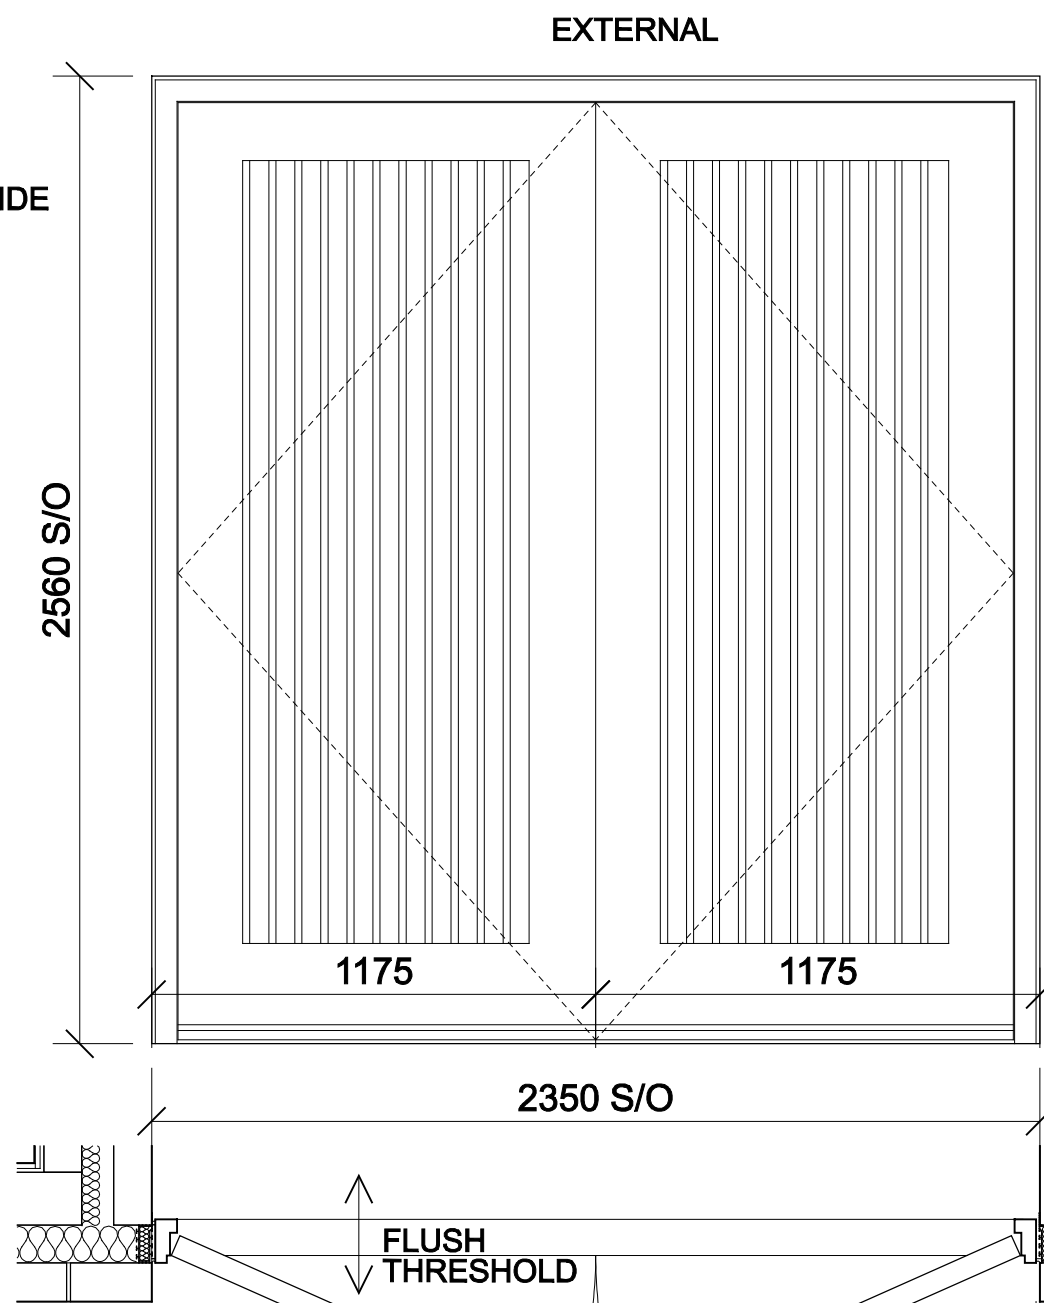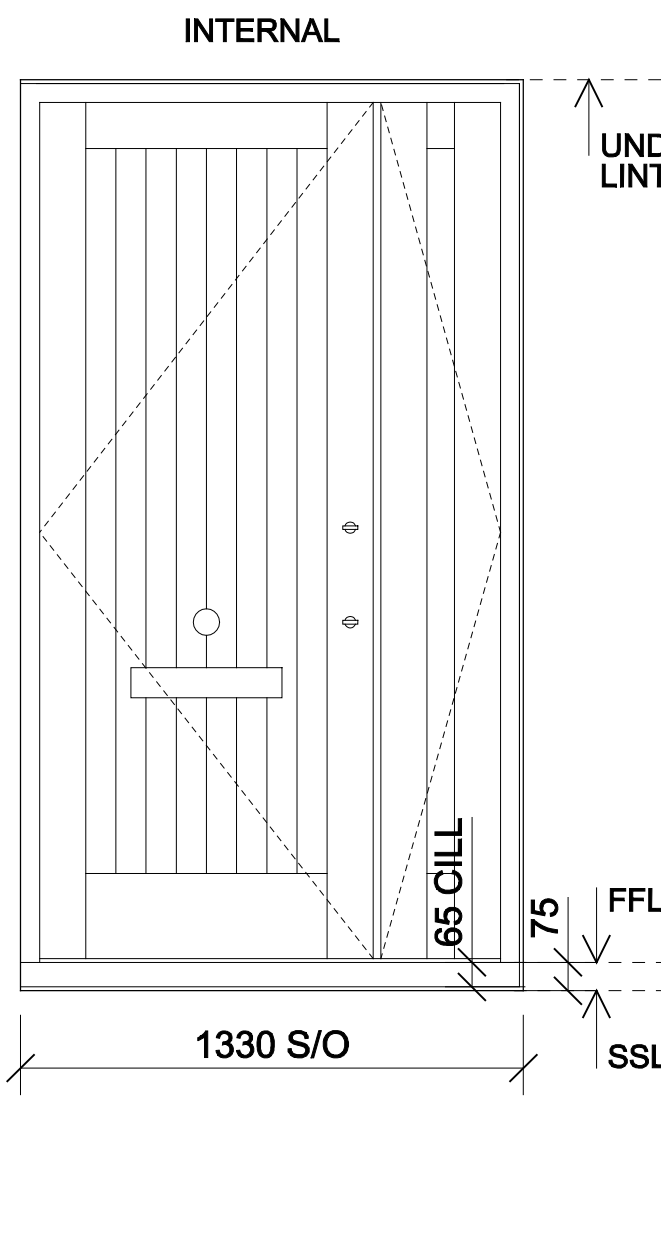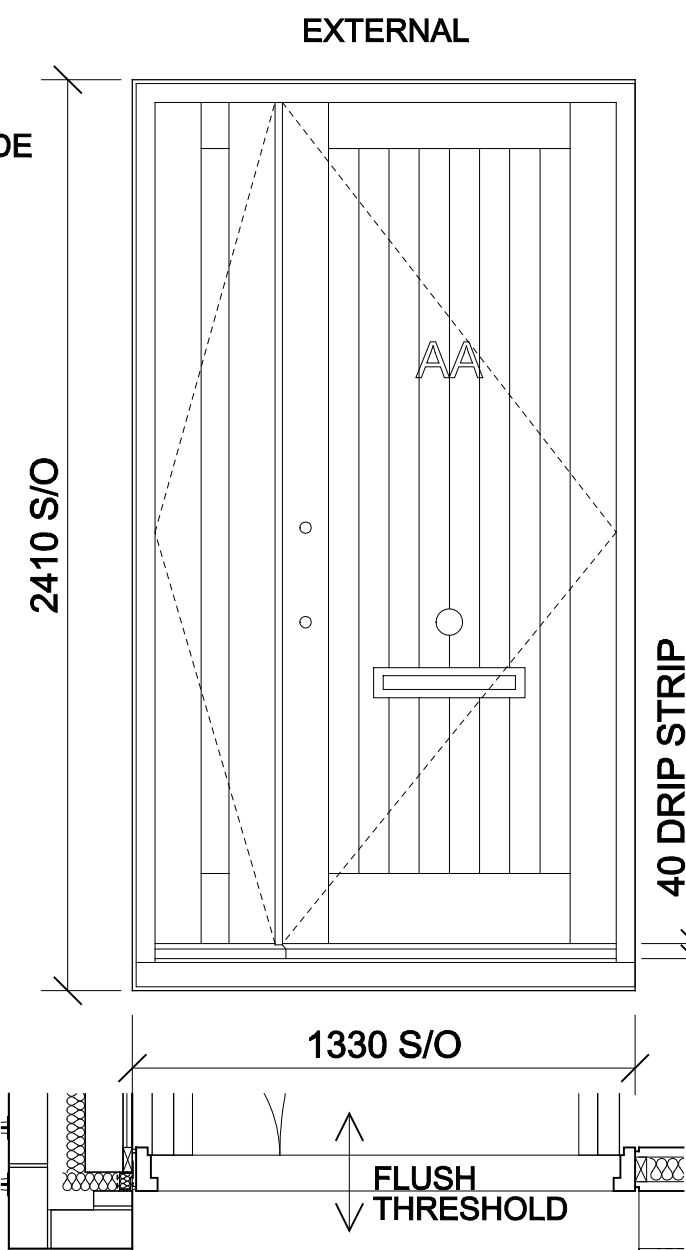


03 TYPE C - BIN STORE DOORS
ED_A_1_02

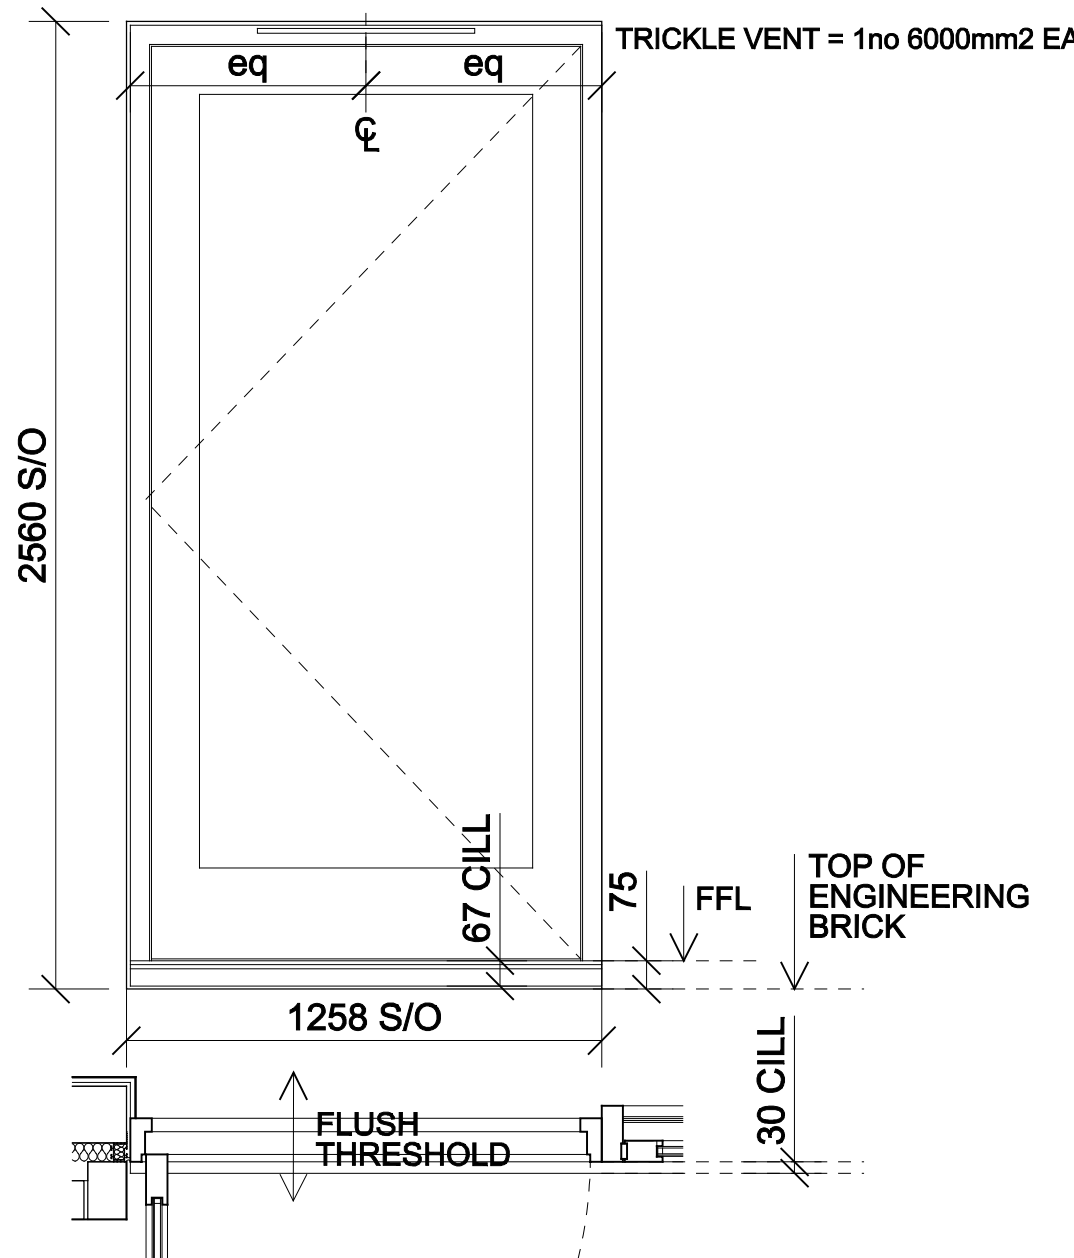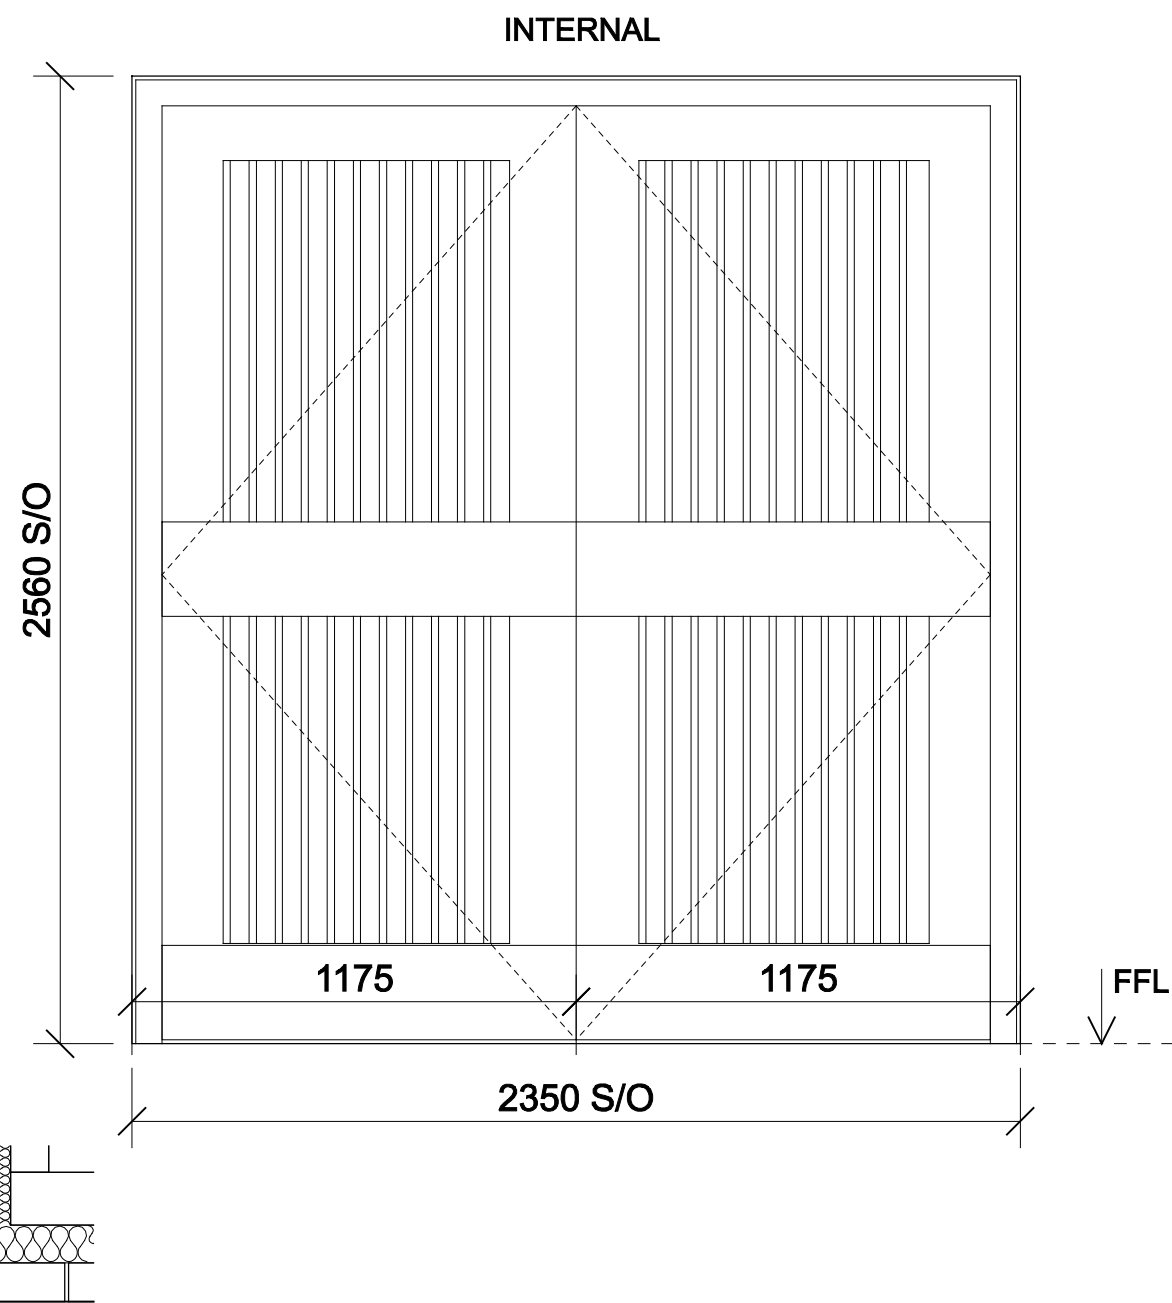


04 TYPE D - BASEMENT OUTWARD OPENING TERRACE DOOR
ED_A_0_02
HANDED ED_B_0_02, ED_C_0_02

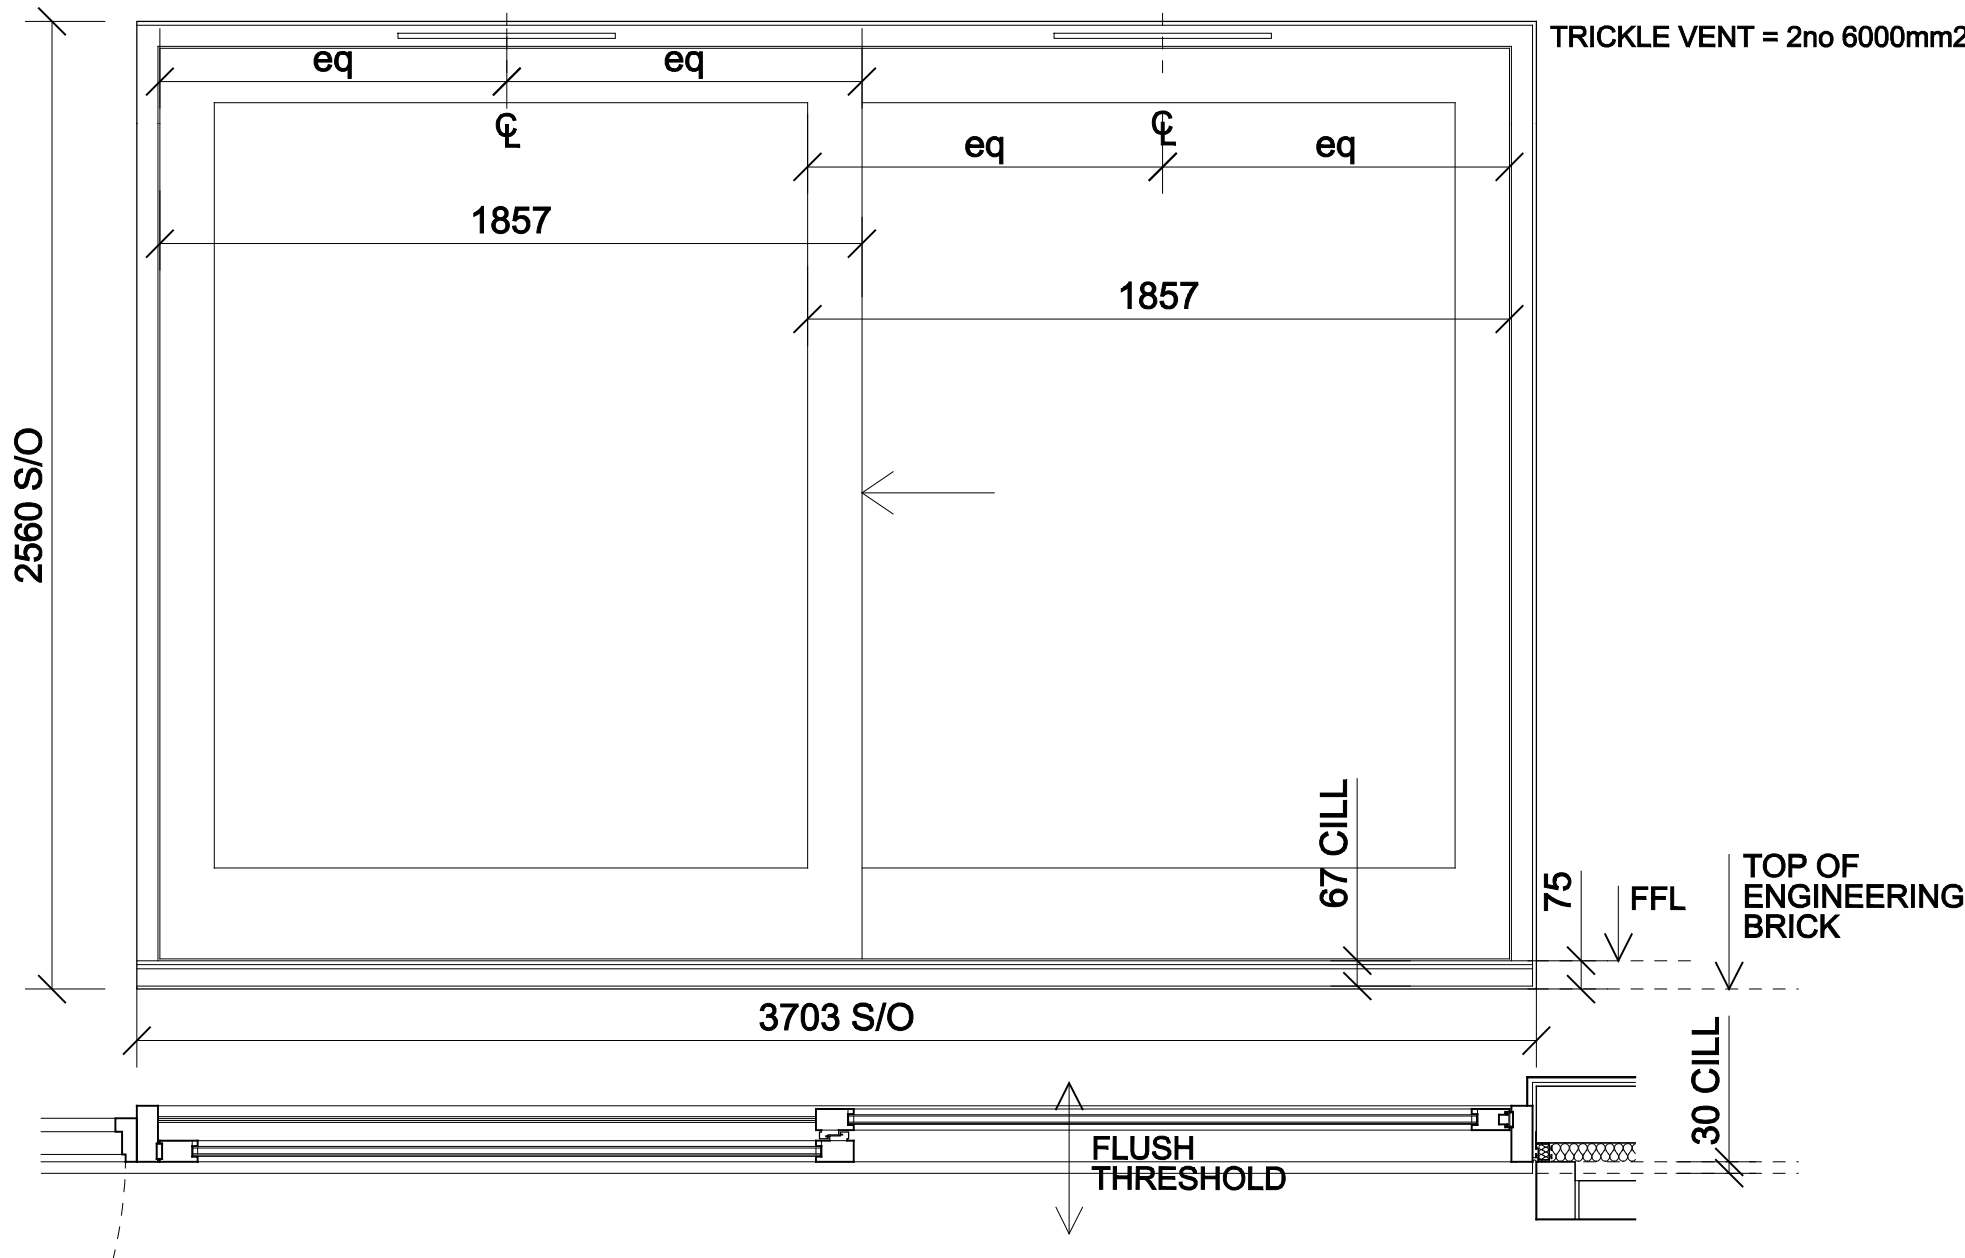


05 TYPE E - BASEMENT SLIDING GLAZED DOOR
ED_A_0_01
HANDED ED_B_0_01, ED_C_0_01

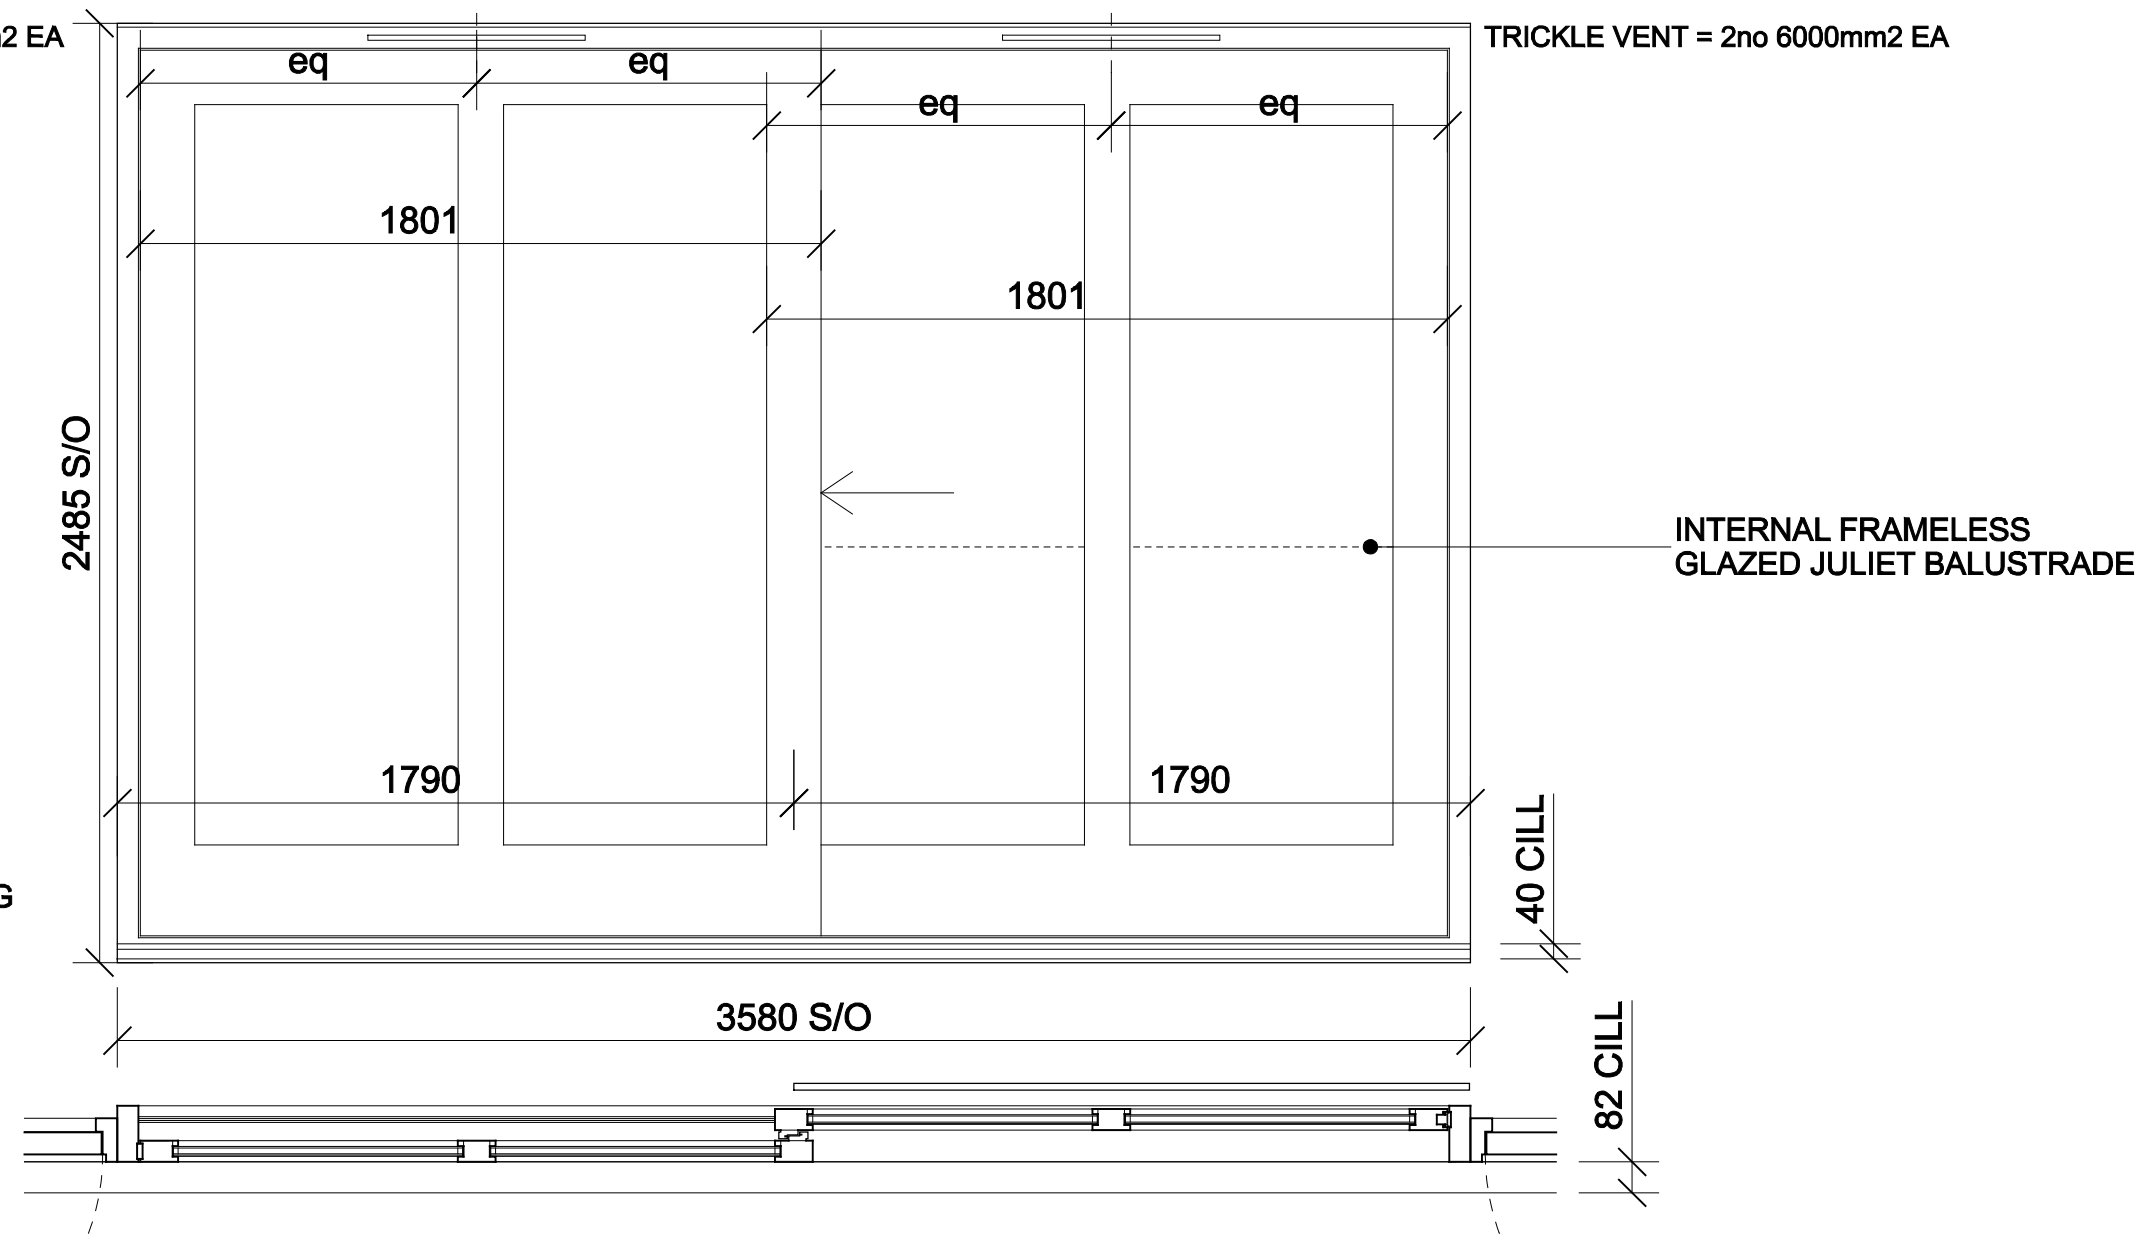


06 TYPE F - GROUND FLOOR LIVING ROOM SLIDING GLAZED DOOR
ED_A_1_01, ED_C_1_01
HANDED ED_B_1_01

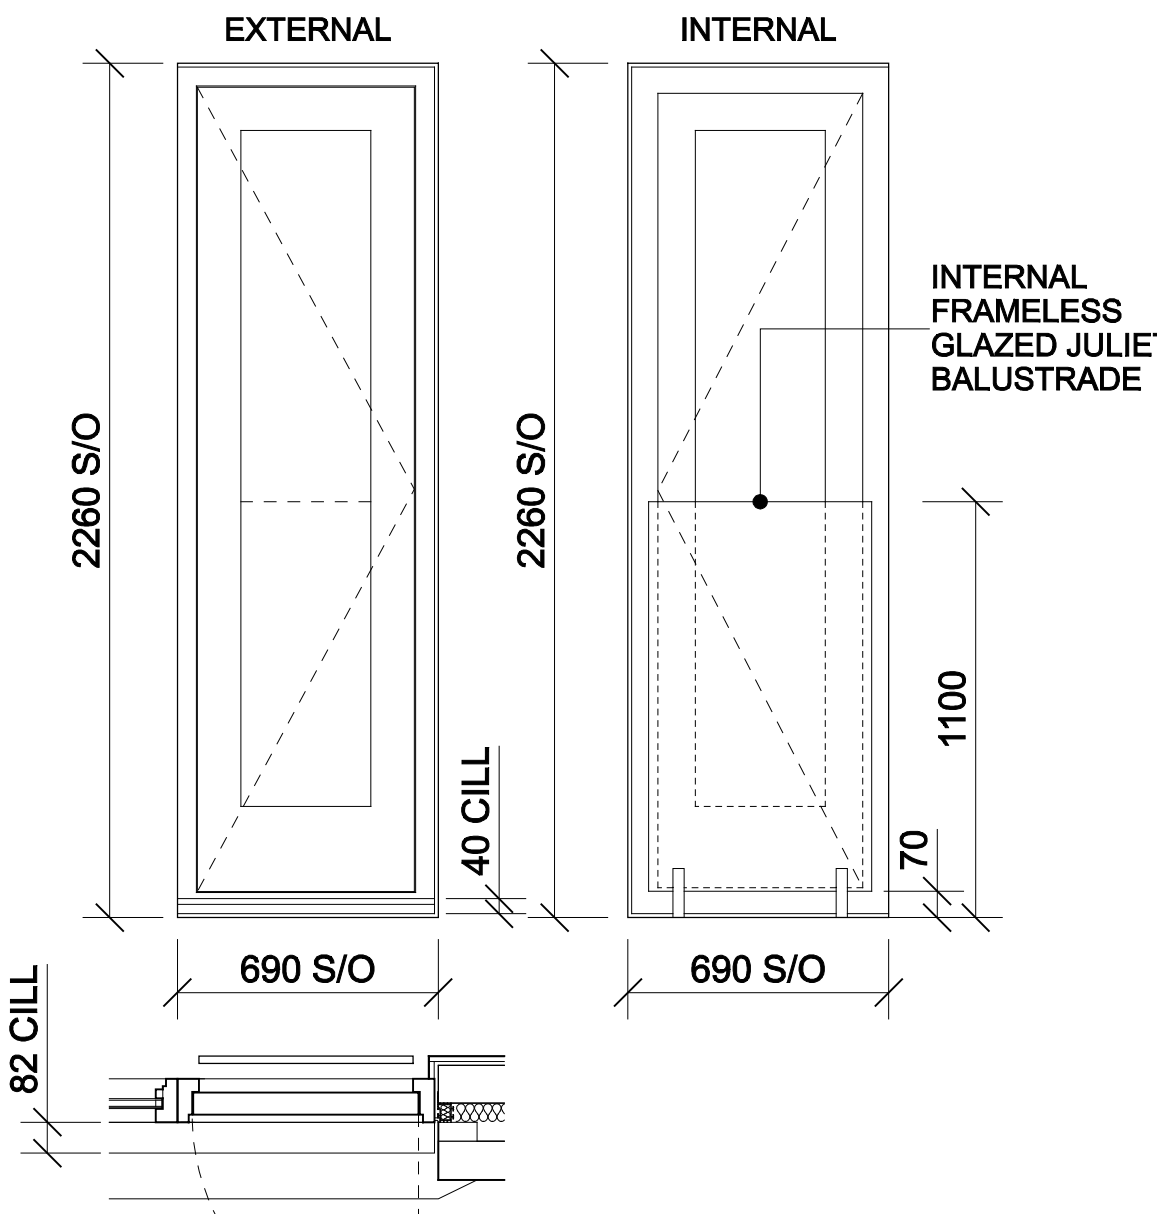

07 TYPE G - FIRST FLOOR BEDROOM 2
ED_A_2_01, ED_B_2_01, ED_C_2_01

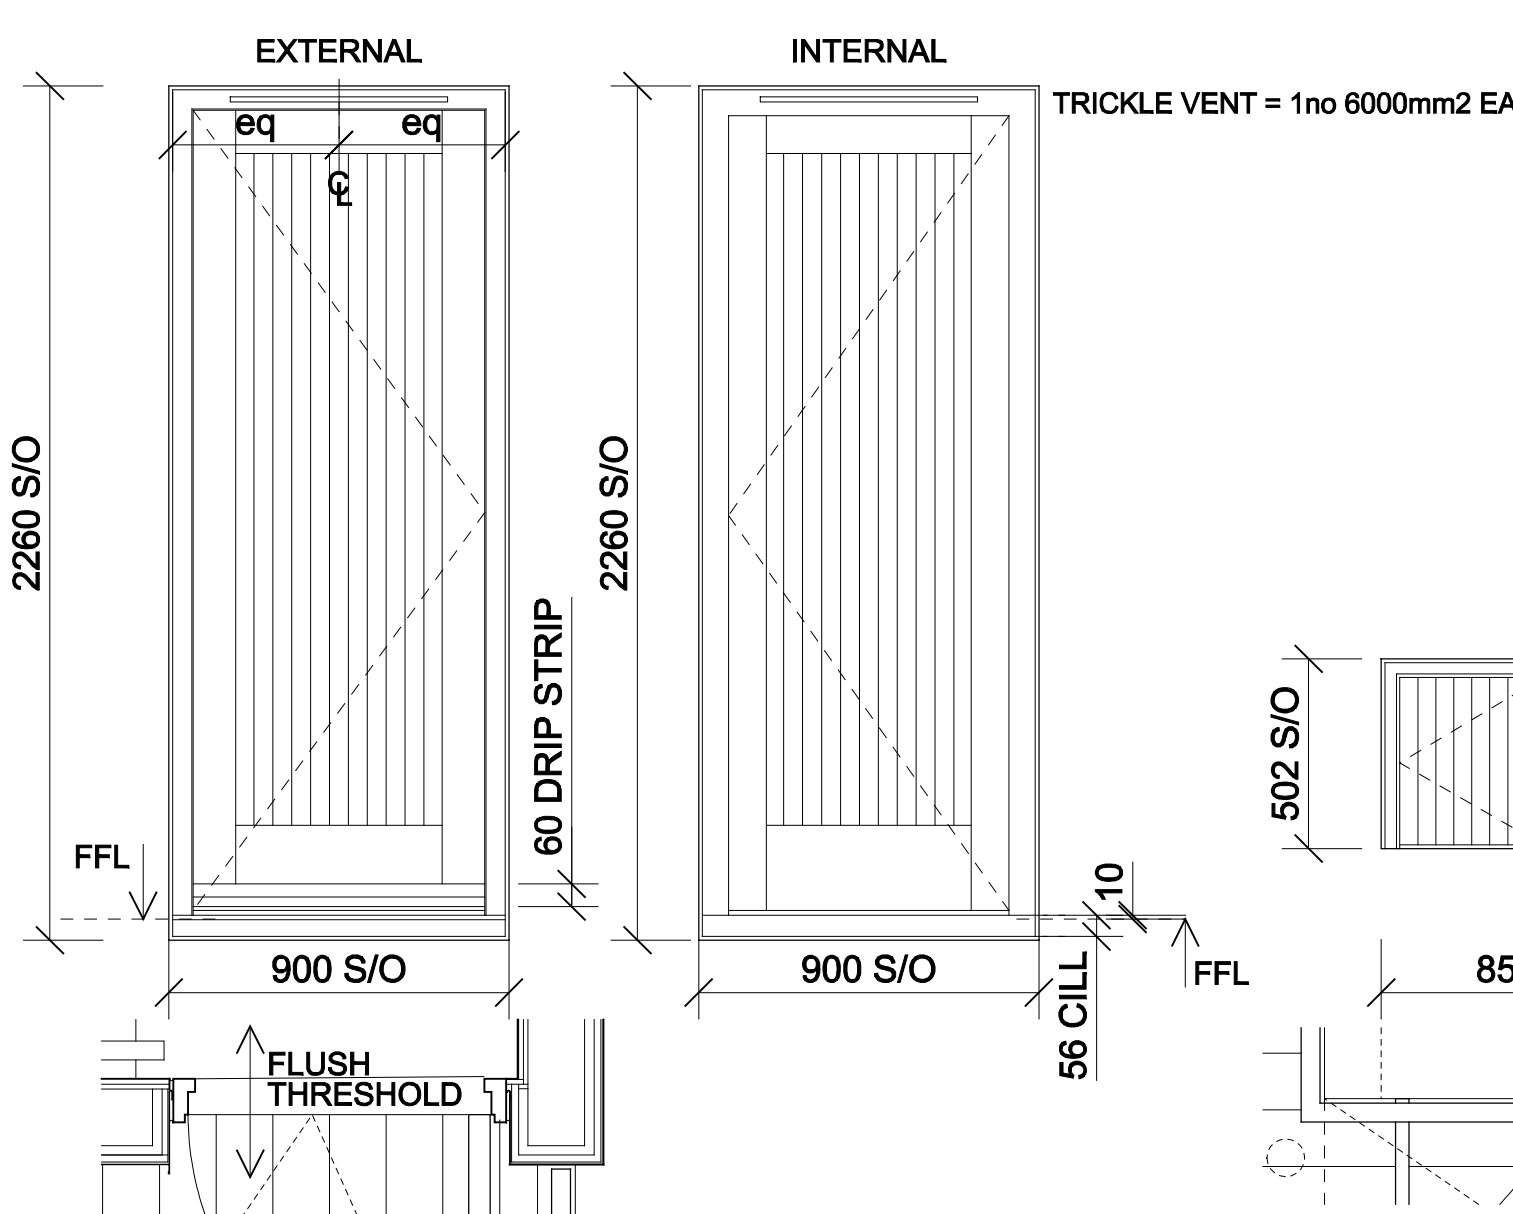


08 TYPE H - ROOF TERRACE ACCESS DOOR
ED_A_3_01, ED_B_3_01, ED_C_3_01

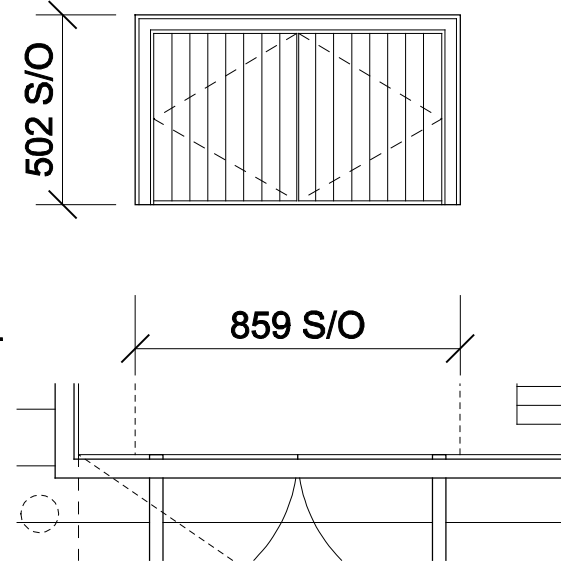

09 TYPE I - ROOF TERRACE STORAGE
ED_B_3_02, ED_C_3_02

Rev	Date	Description
C	08.07.11	For Planning Condition 2 discharge
B	09.06.11	For Contract Drawing Issue
A	08.06.11	Oil and trickle vent details added
-	02.03.11	First Drawn

 

4th Floor, Block D, Morelands,
5-23 Old Street, London, EC1V 9HL
T +44 (0)20 7480 7546
W www.piercyconner.co.uk
E info@piercyconner.co.uk

Project		WAKEFIELD STREET		
Client		Great Marlborough Estates		
Date		02.03.11	Scale	1:20 at A1
Drawing Title				
EXTERNAL DOORS				
Drawn		SW	Checked	HH
			Approved	SP
Drawing Status				
FOR APPROVAL				
Project		Discipline	View	Drawing No.
		Rev.		
13412		A	E	251
				C

Do not scale from drawing. All dimensions to be checked on site. This drawing is copyright ©