



EXISTING LOW
LEVEL WINDOW
PANES

Section A-A
Scale 1:20

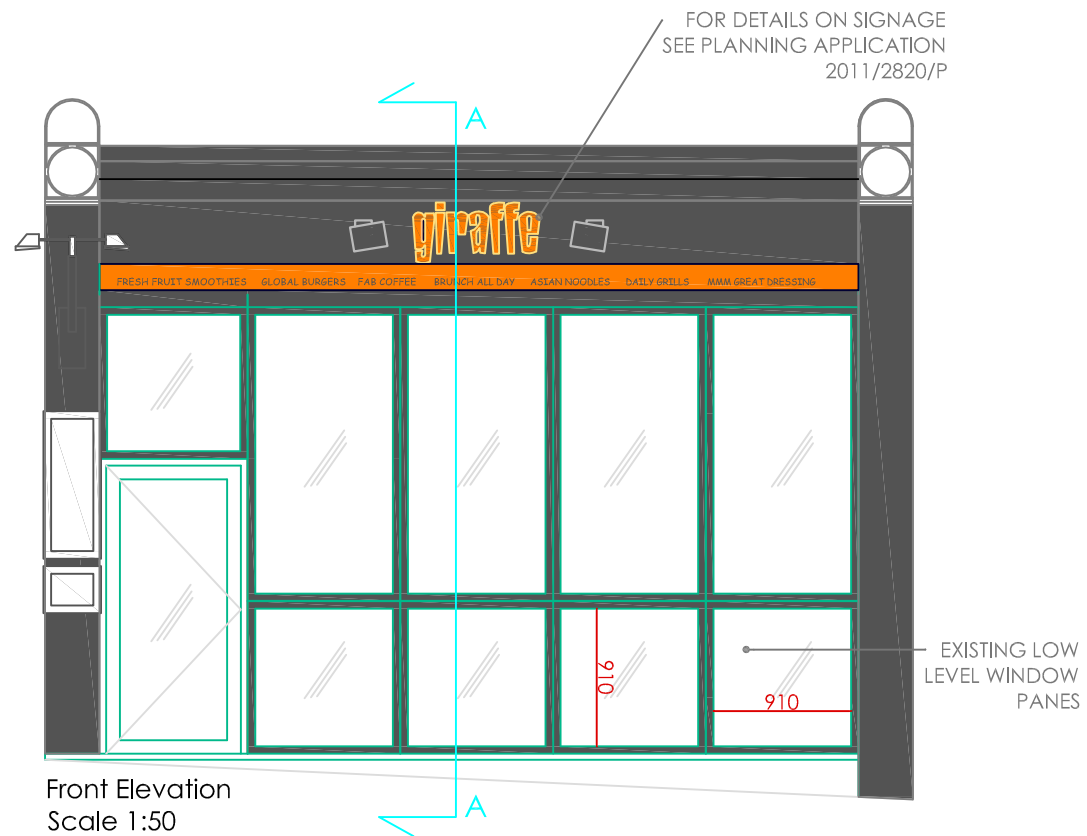


FOR DETAILS ON SIGNAGE
SEE PLANNING APPLICATION
2011/2820/P

EXISTING LOW
LEVEL WINDOW
PANES

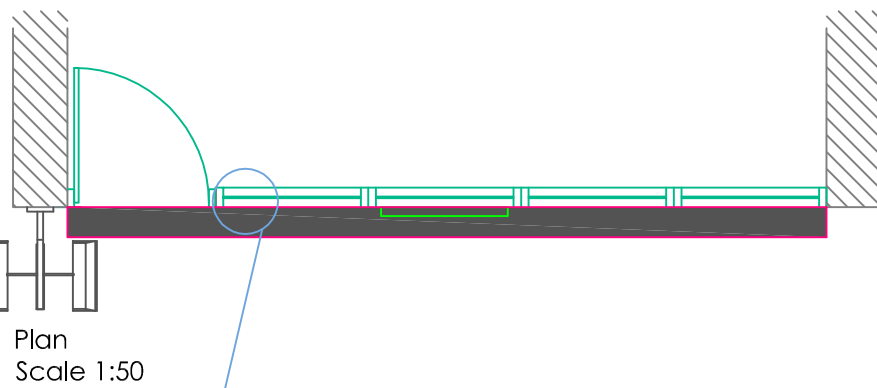

Plan
Scale 1:50

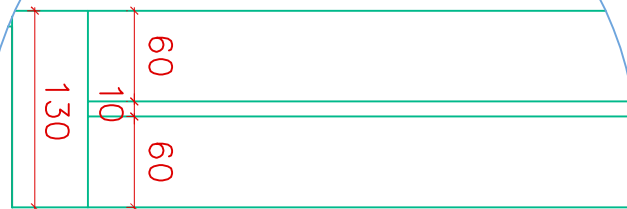

Detail 1
Scale 1:5
Existing Low Level
Window Panes

- Notes:
1. All scaled dimensions are to be confirmed with the Architect / Project Manager.
 2. All noted dimensions are to be taken in preference to the scaled dimensions.
 3. All dimensions must be checked on site before fabrication.
 4. Any errors or omissions must be reported to the Architect / Project Manager.
 5. All rights described in Chapter IV of the Designs and Patents Act 1988 have been generally asserted.
 6. This drawing is not to be produced in part or whole without prior express permission of Nelson Design.
 7. Materials & workmanship shall be to the best of their respective kind and in accordance with all current British Standards & Codes of Practice Statutory Authority & Manufacturers Recommendations/specifications.

13.07.2011	nk		For Planning Application PP-01540375
Date	R	By	Revisions

NELSON DESIGN
3-5 Barrett Street
Second Floor
London
W1U 1AY
Tel: 020 7935 8600

Client
GIRAFFE CAFE

Job Title
HAMPSTEAD

Drawing Title
PLANNING APPLICATION PP-01540375 EXISTING EXTERNAL ELEVATION

Scale		Date	
As Labelled @ A3		12/07/2011	
Designed by	Drawn by	Checked by	Approved by
CN/HCC/JG	HCC/JG/NK		
Autocad File Ref			
Drawing No		Rev	
P5092-Planning 01			