


AS APPROVED

Do not scale off this drawing - All areas and dimensions are approximate and subject to site survey.
© copyright of tasou associates

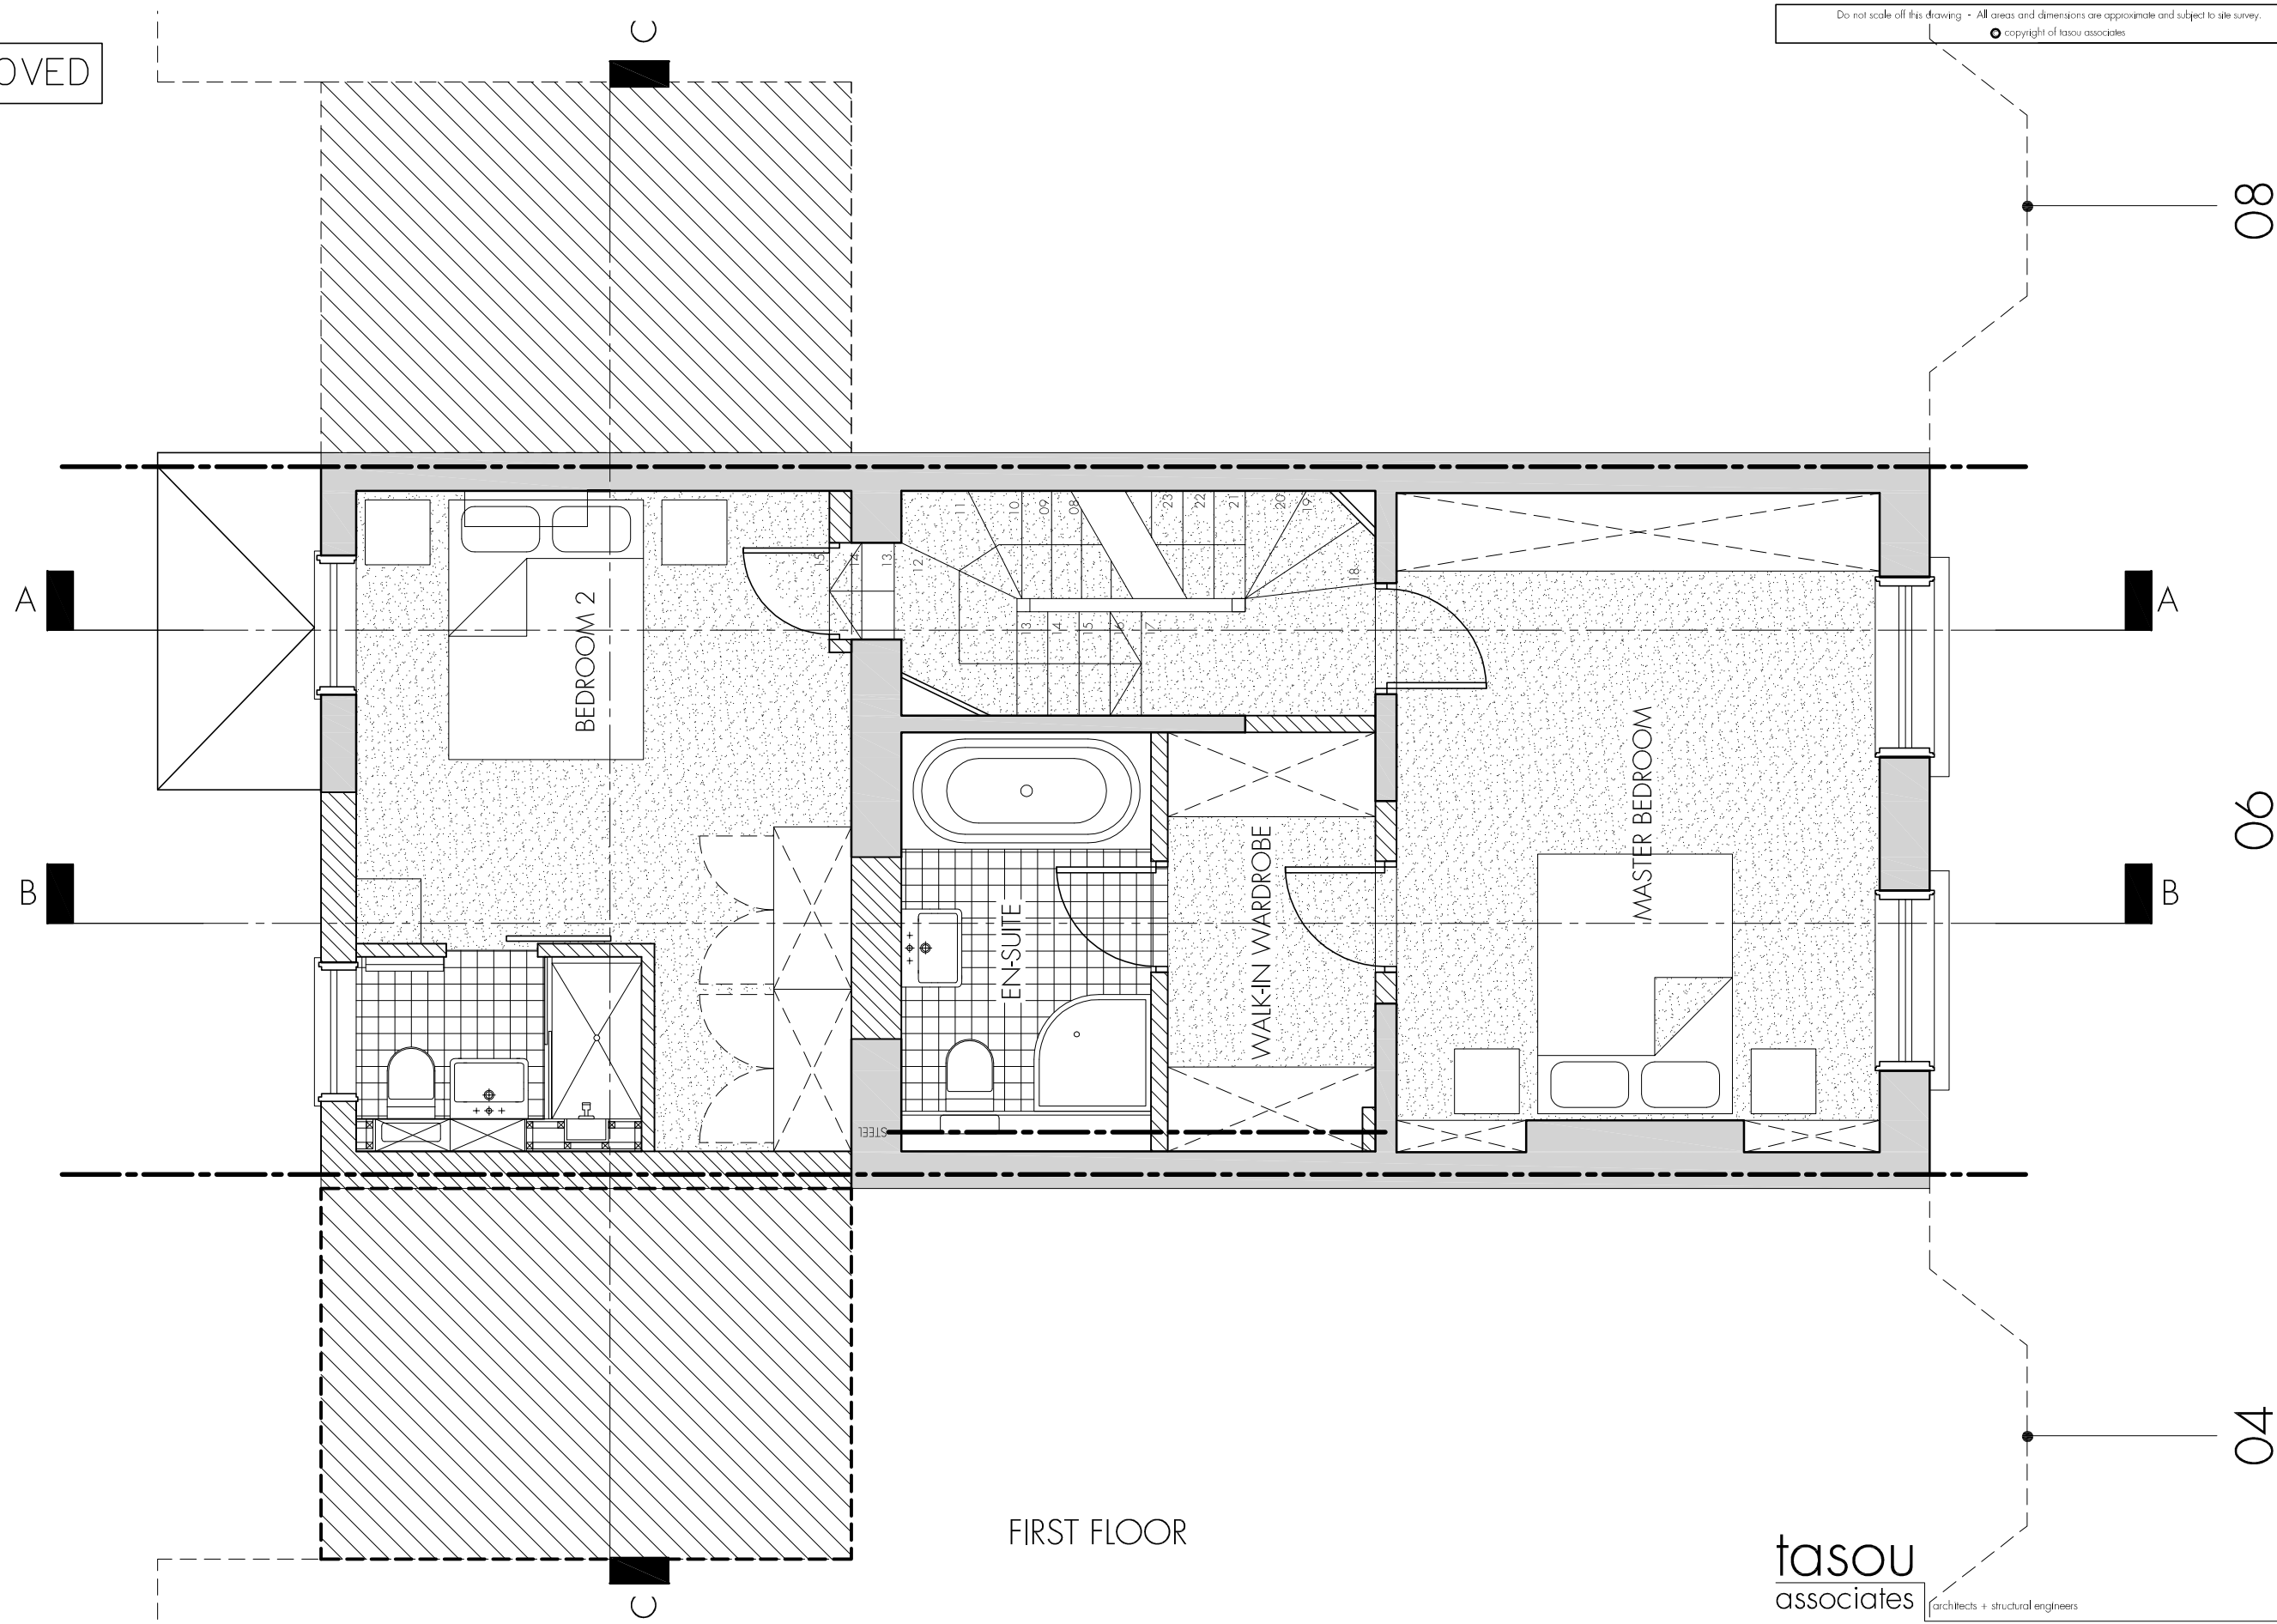

FIRST FLOOR

tasou
associates

architects + structural engineers
4 Amwell Street, London, EC1R 1UG T:020 7713 7070 F:020 7713 7071 E:tasou@tasou.co.uk

Date	Rev	Note
31.03.11	A	Submitted for Planning

project	6 Woodsome Road		
dwg title	Proposed First Floor		
job no.	1292	dwg no.	PP/04
date	JULY 2010	scale @ A3	1:50
		rev.	A