

186200m

186100m

186000m


526300m

526400m

526500m

TREE APPLICATION DRAWING

0 10m 20m 30m 40m 50m 100m

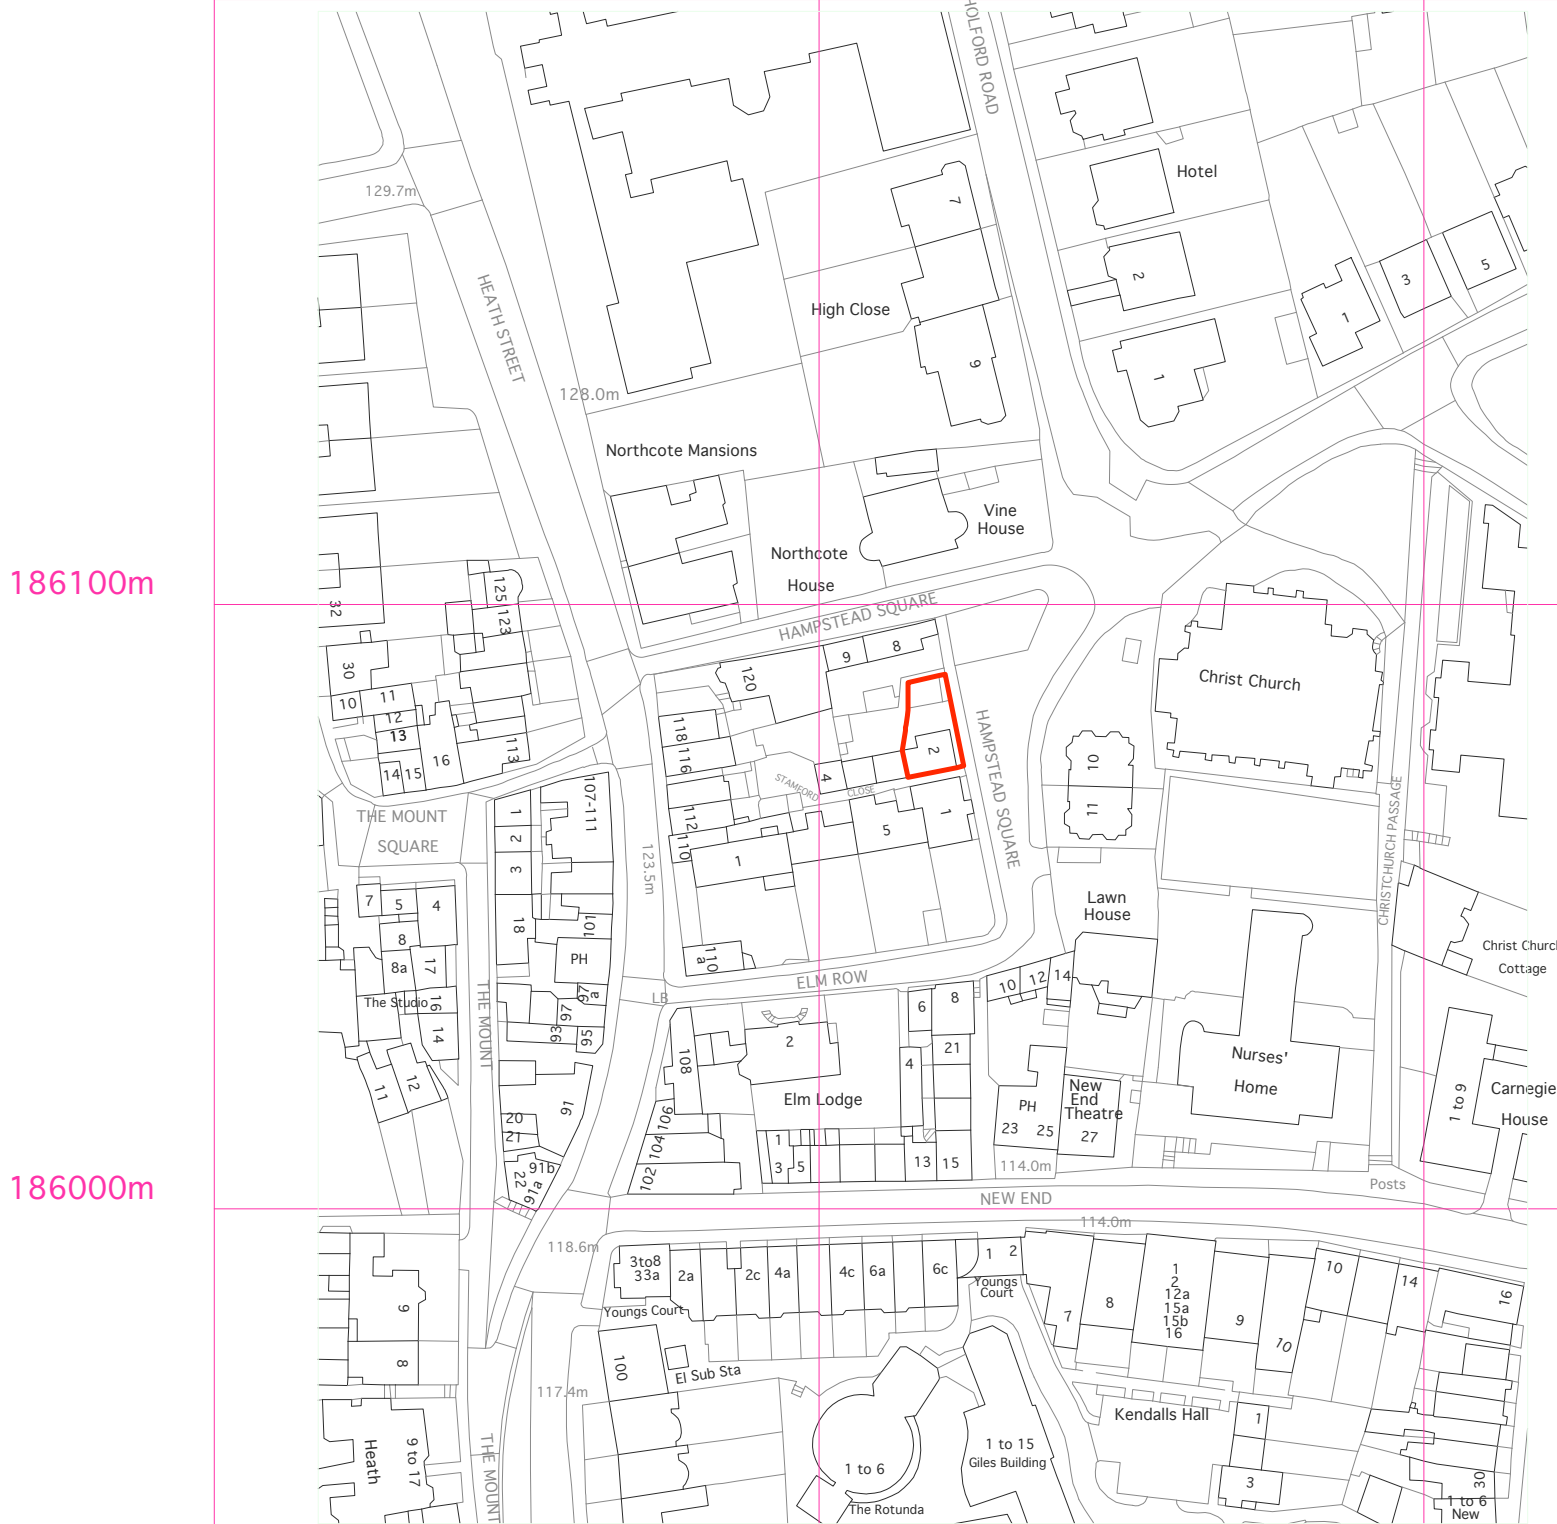

9Crown Copyright. All rights reserved. Licence no. 10001998

2 HAMPSTEAD SQUARE LOCATION PLAN

JONATHAN FREEGARD ARCHITECTS 5 TREDEGAR SQ. LONDON E3

DWG No **2HS-S-01**
DATE MAR 11
SCALE 1:1250,nts@
A3
020-8981 5665

Revision
(-) -