



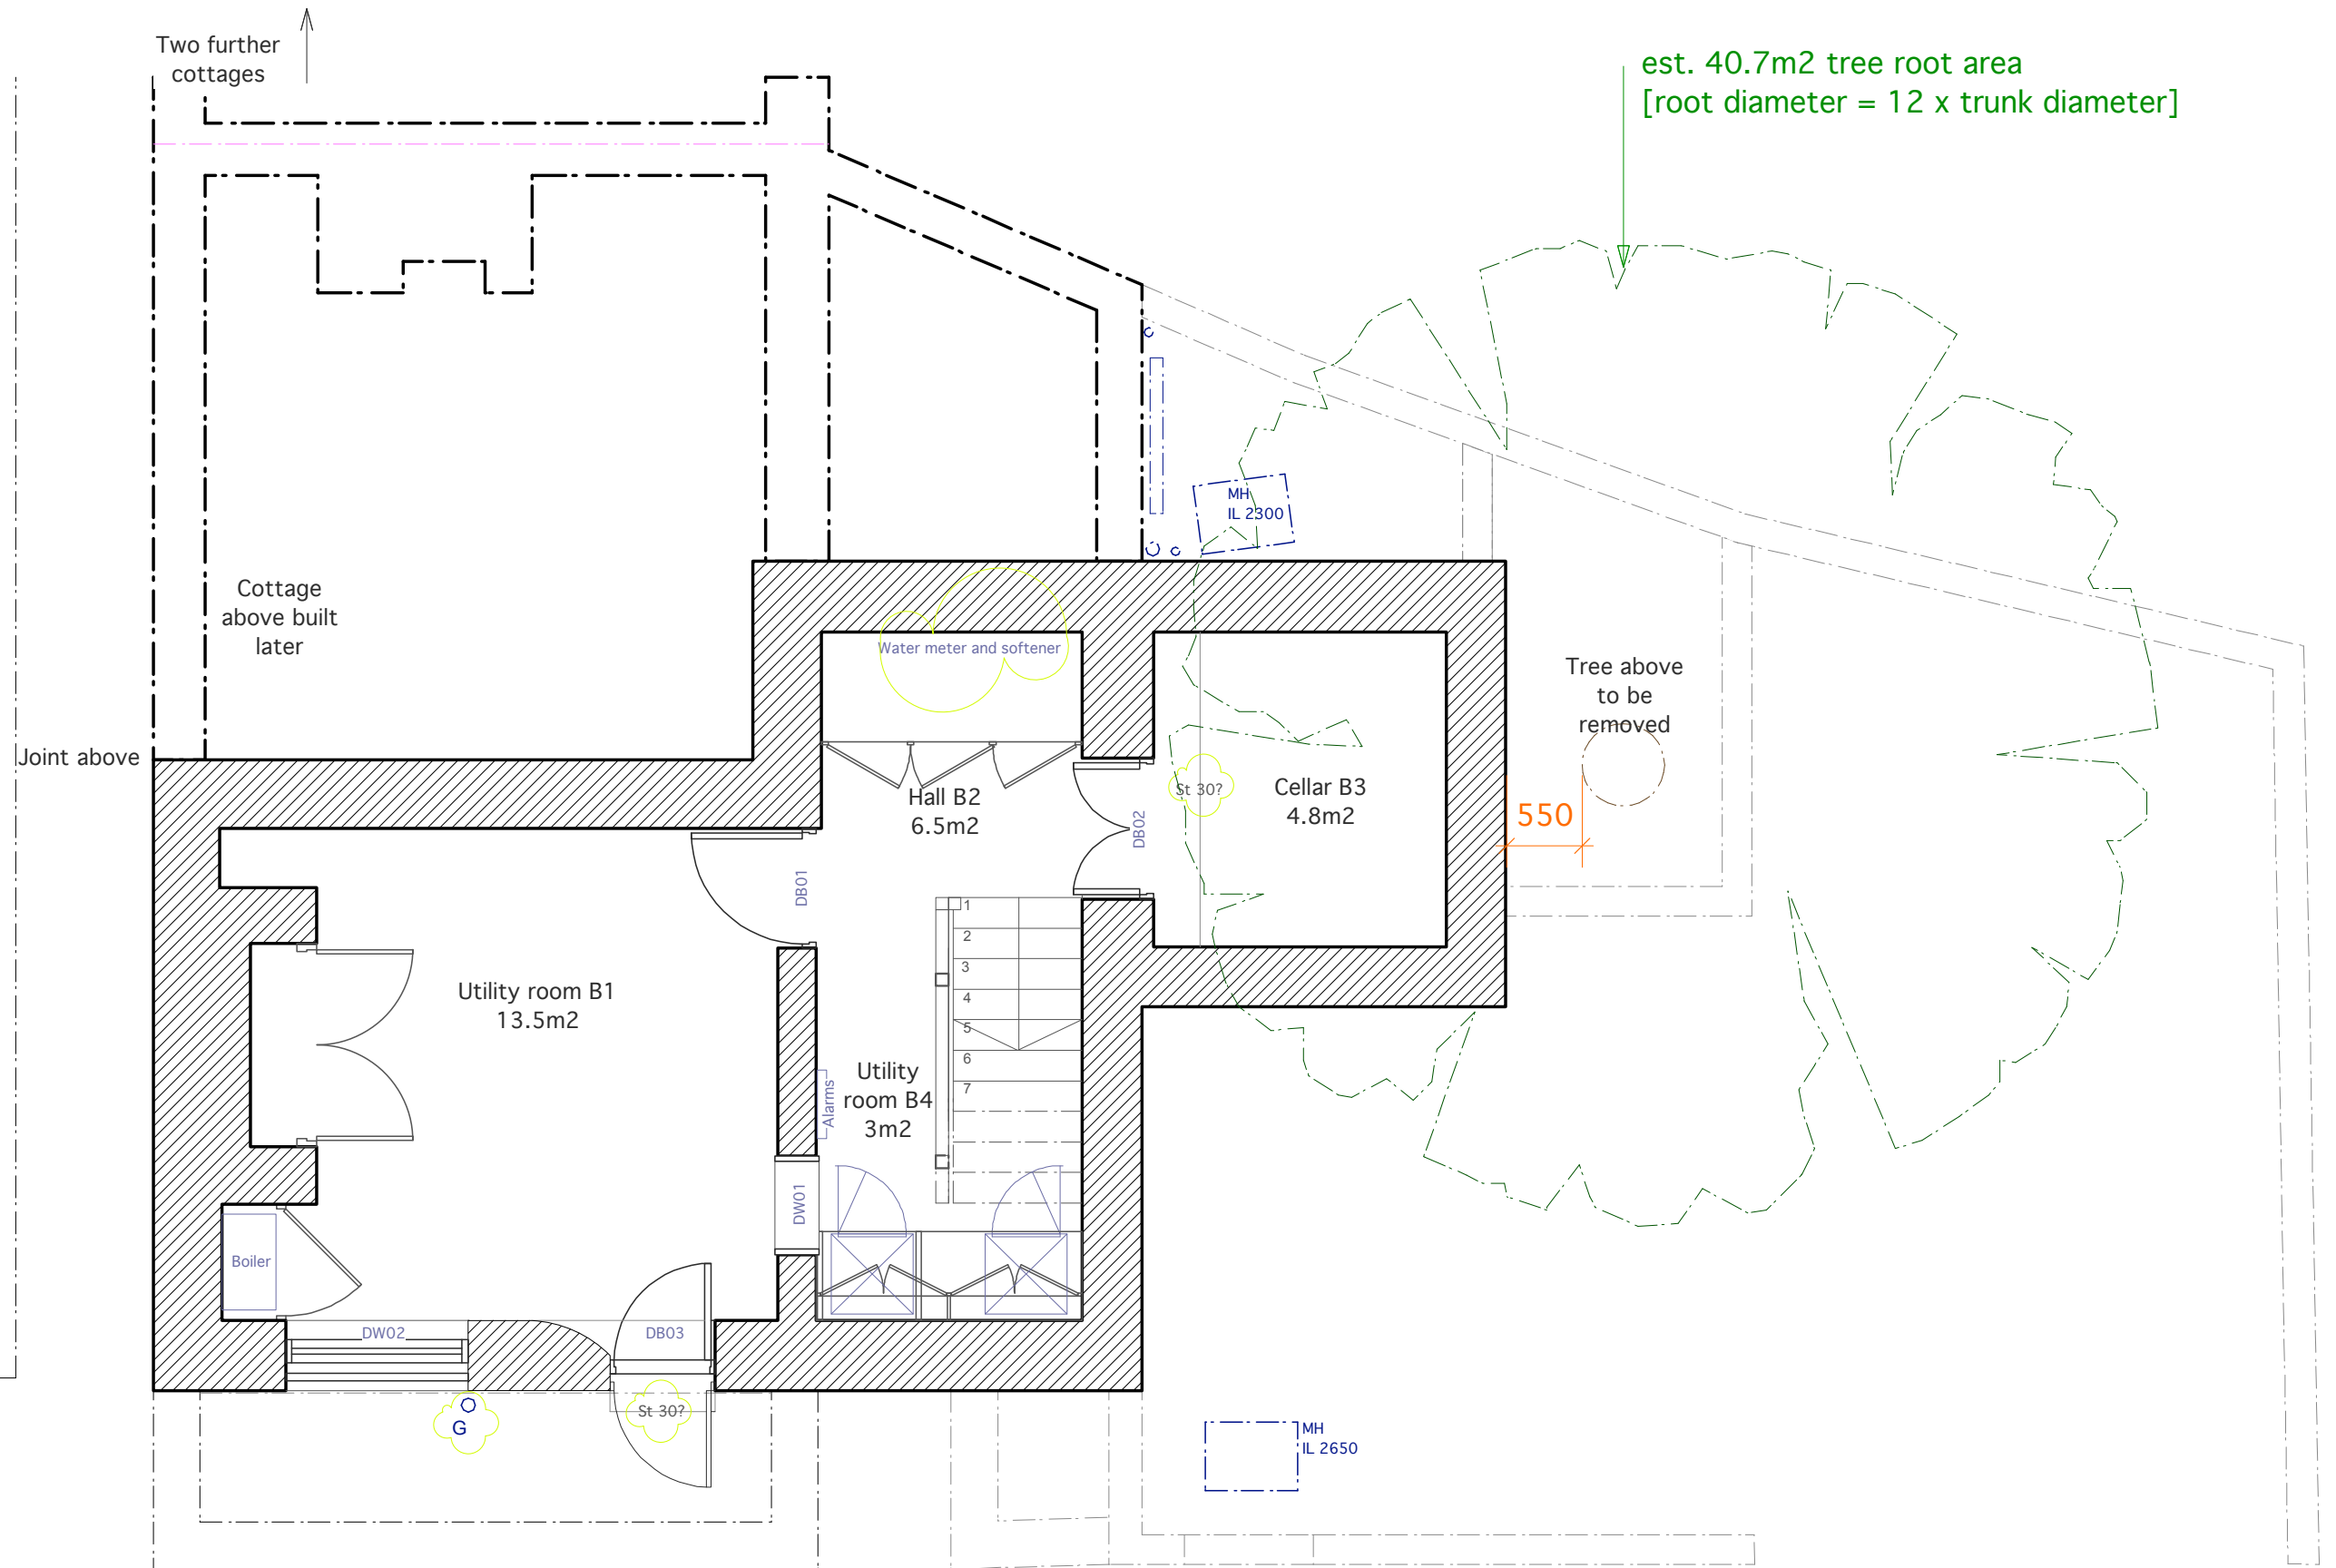

TREE APPLICATION DRAWING

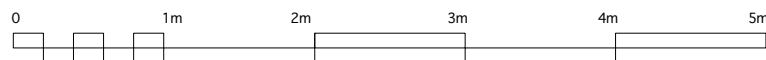

Revision
(-) -

2 HAMPSTEAD SQUARE NW3 1AB

EXISTING LOWER GROUND FL PLAN


DWG No **2HS-S-10**

DATE MAR 11

SCALE 1:50 @A3


JONATHAN FREEGARD ARCHITECTS 5 TREDEGAR SQ. LONDON E3 020-8981 5665

STAMFORD CLOSE

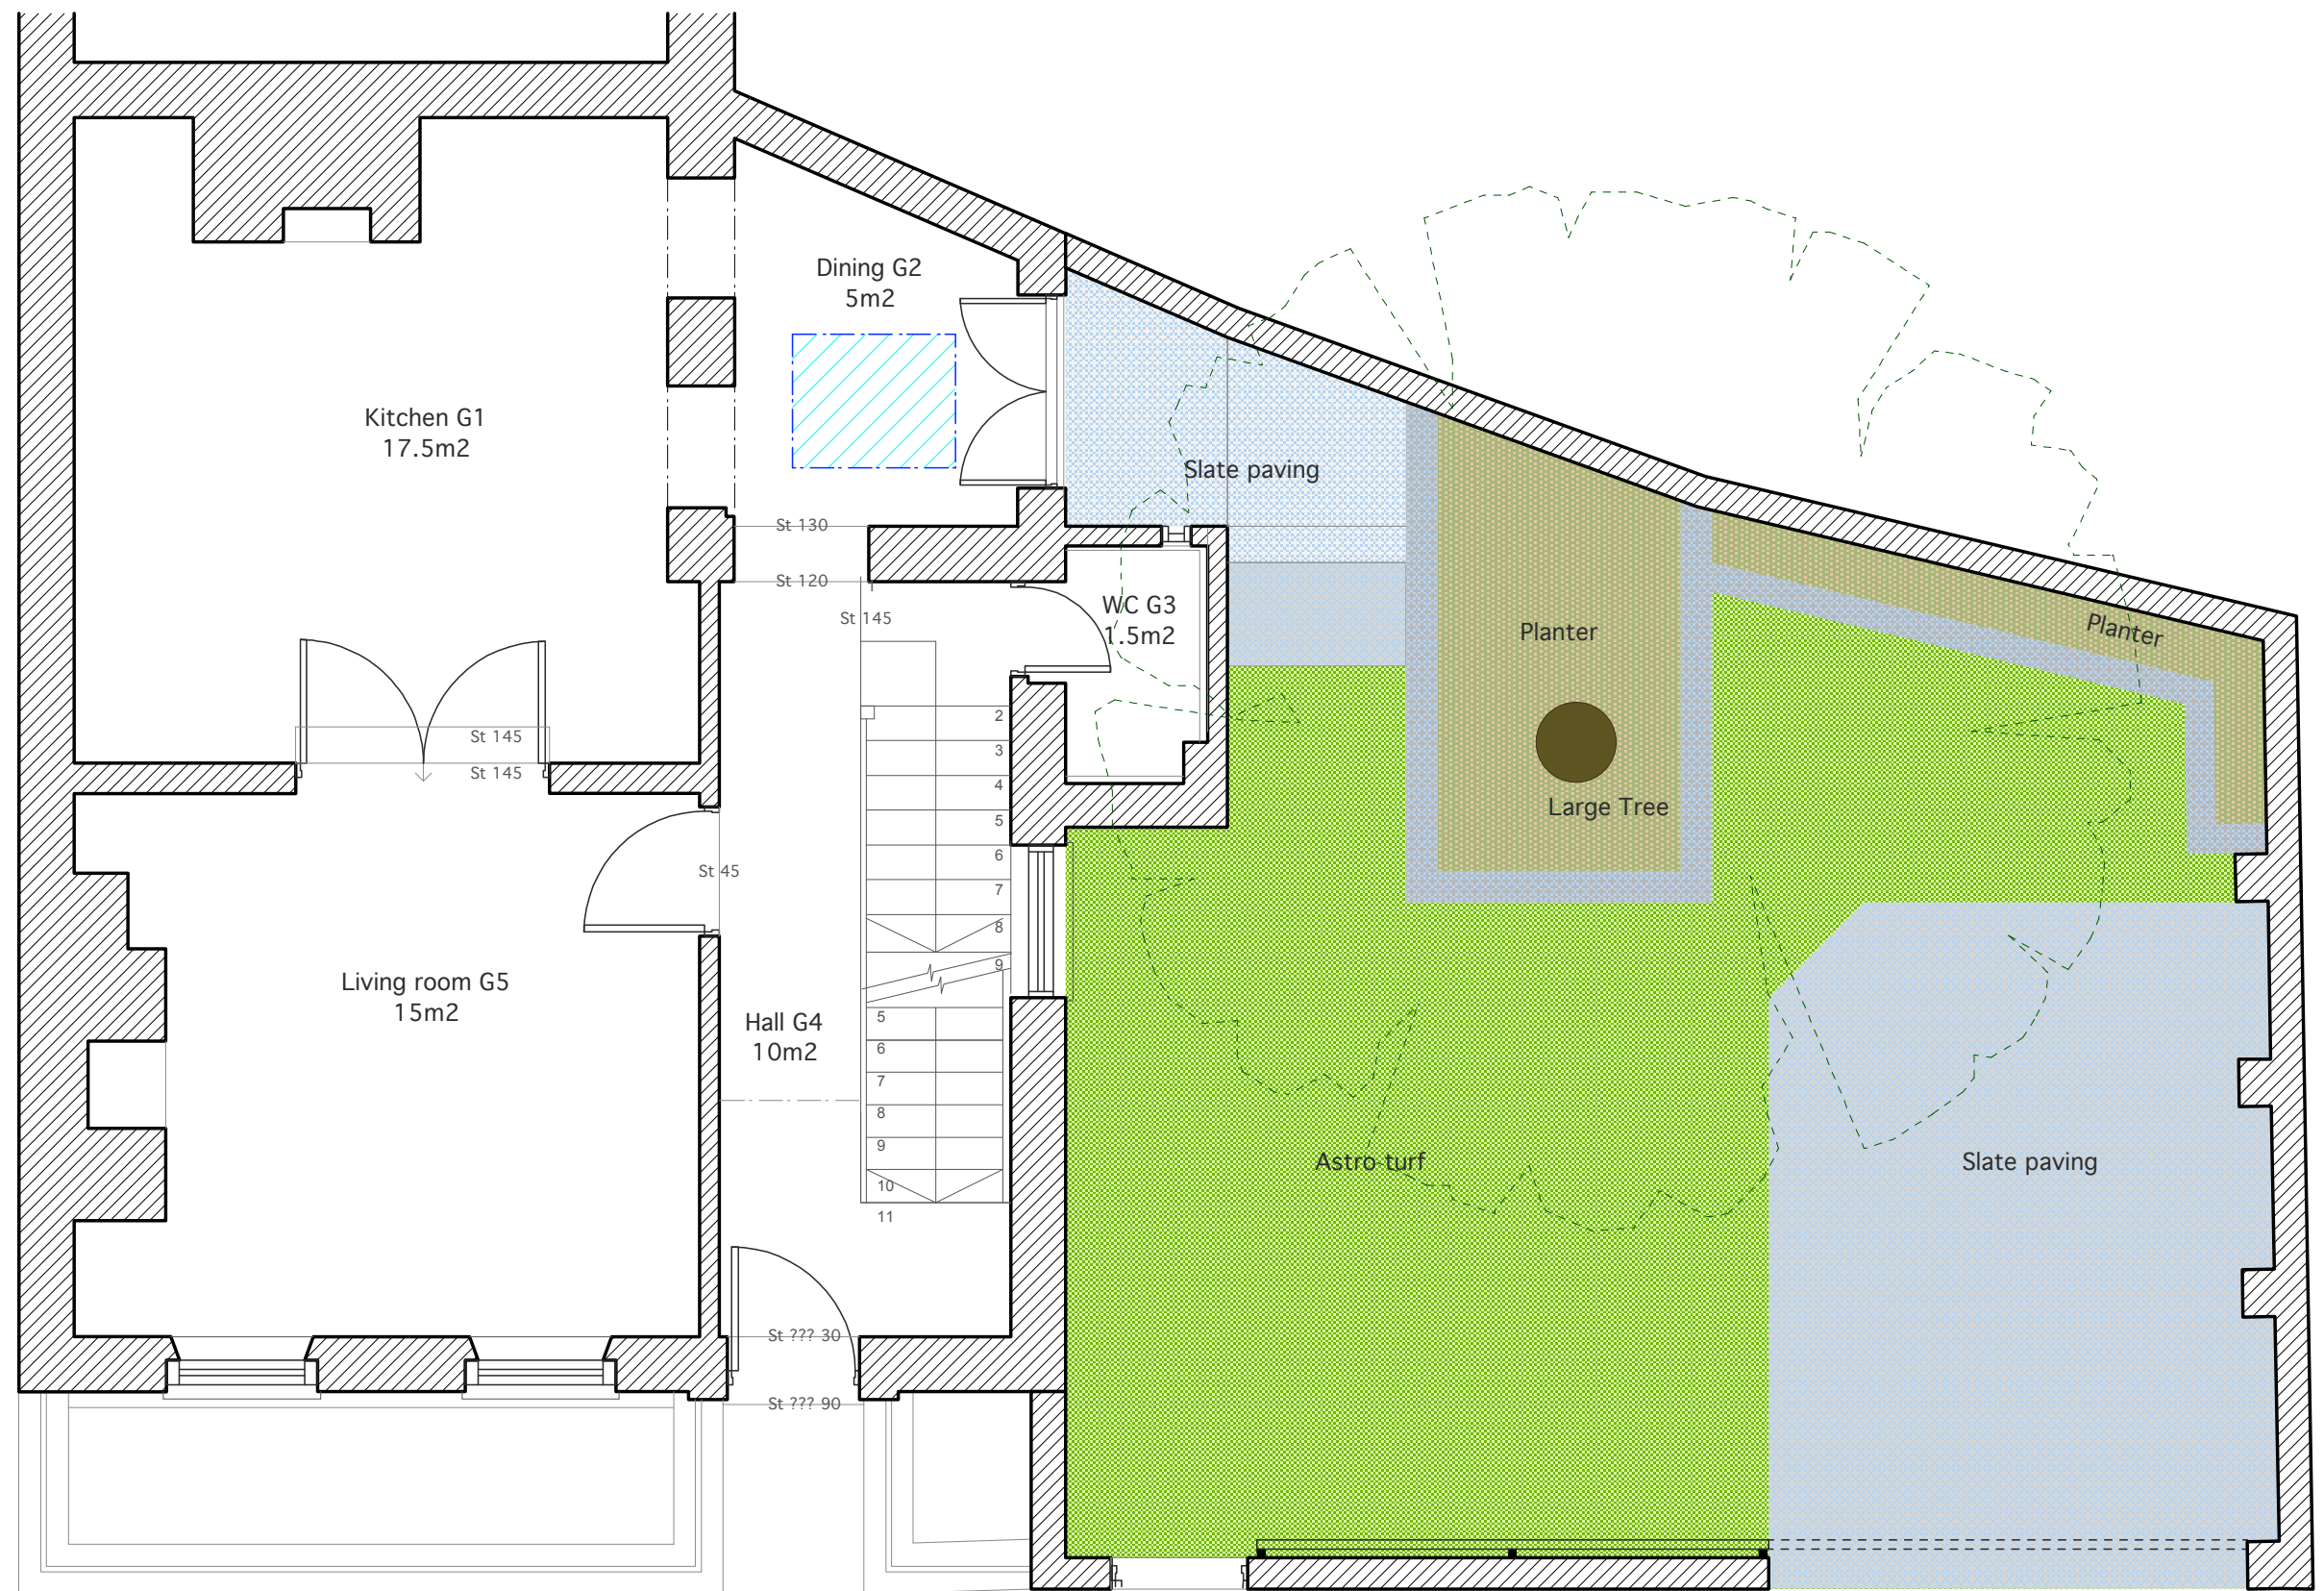

HAMPSTEAD SQUARE

TREE APPLICATION DRAWING

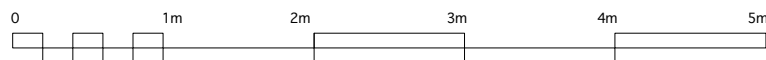

Revision
(-) -

2 HAMPSTEAD SQUARE NW3 1AB

EXISTING GARDEN PLAN


JONATHAN FREEGARD ARCHITECTS 5 TREDEGAR SQ. LONDON E3 020-8981 5665

DWG No. **2HS-PI-011**

DATE JUN 11


SCALE 1:50 @ A3

STAMFORD CLOSE

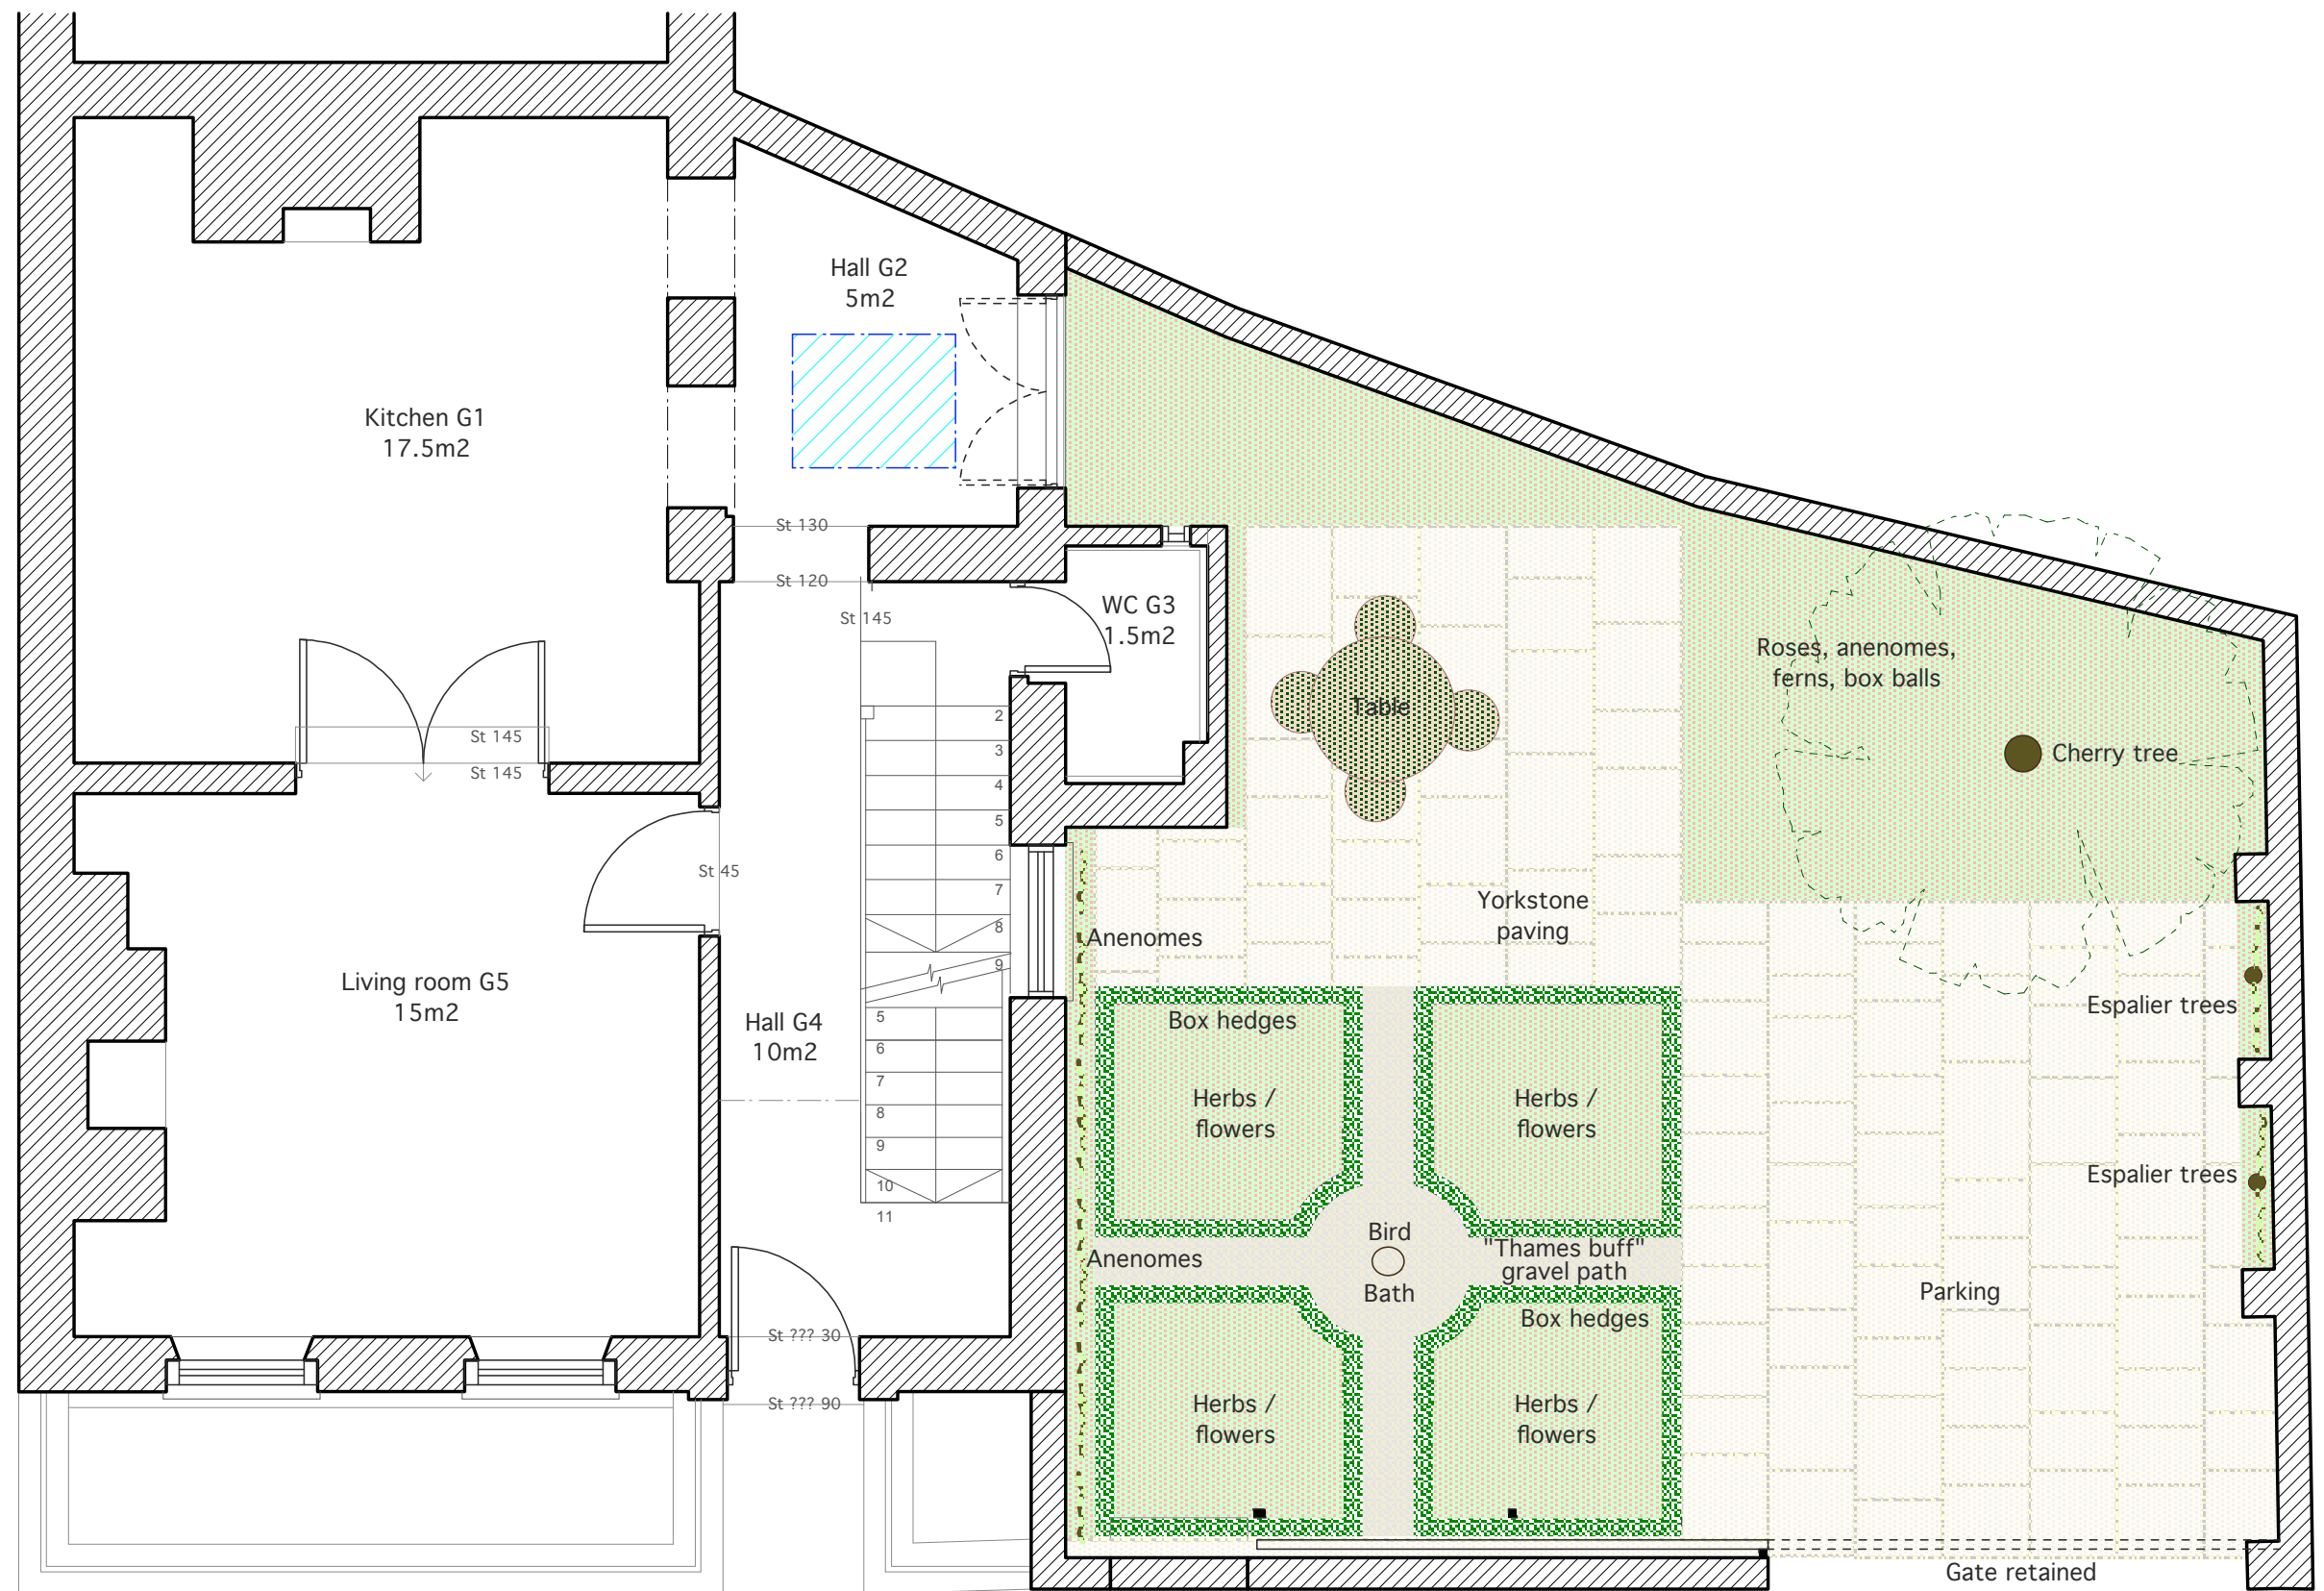

HAMPSTEAD SQUARE

TREE APPLICATION DRAWING

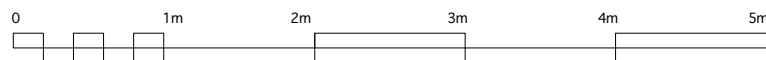

Revision
(-) -

2 HAMPSTEAD SQUARE NW3 1AB

PROPOSED GARDEN PLAN

JONATHAN FREEGARD ARCHITECTS 5 TREDEGAR SQ. LONDON E3 020-8981 5665

DWG No **2HS-PI-031** [A]

DATE JUN 11

SCALE 1:50 @ A3