



TYPICAL CROSS SECTION

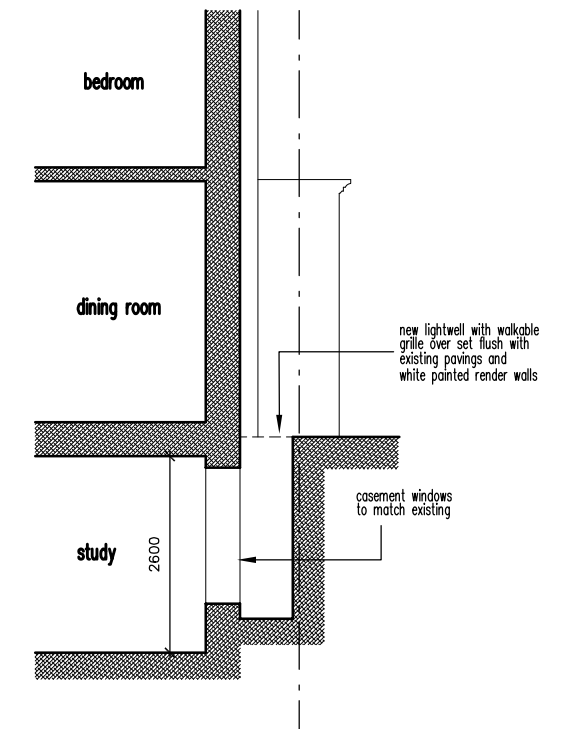

SIDE LIGHTWELL SECTION

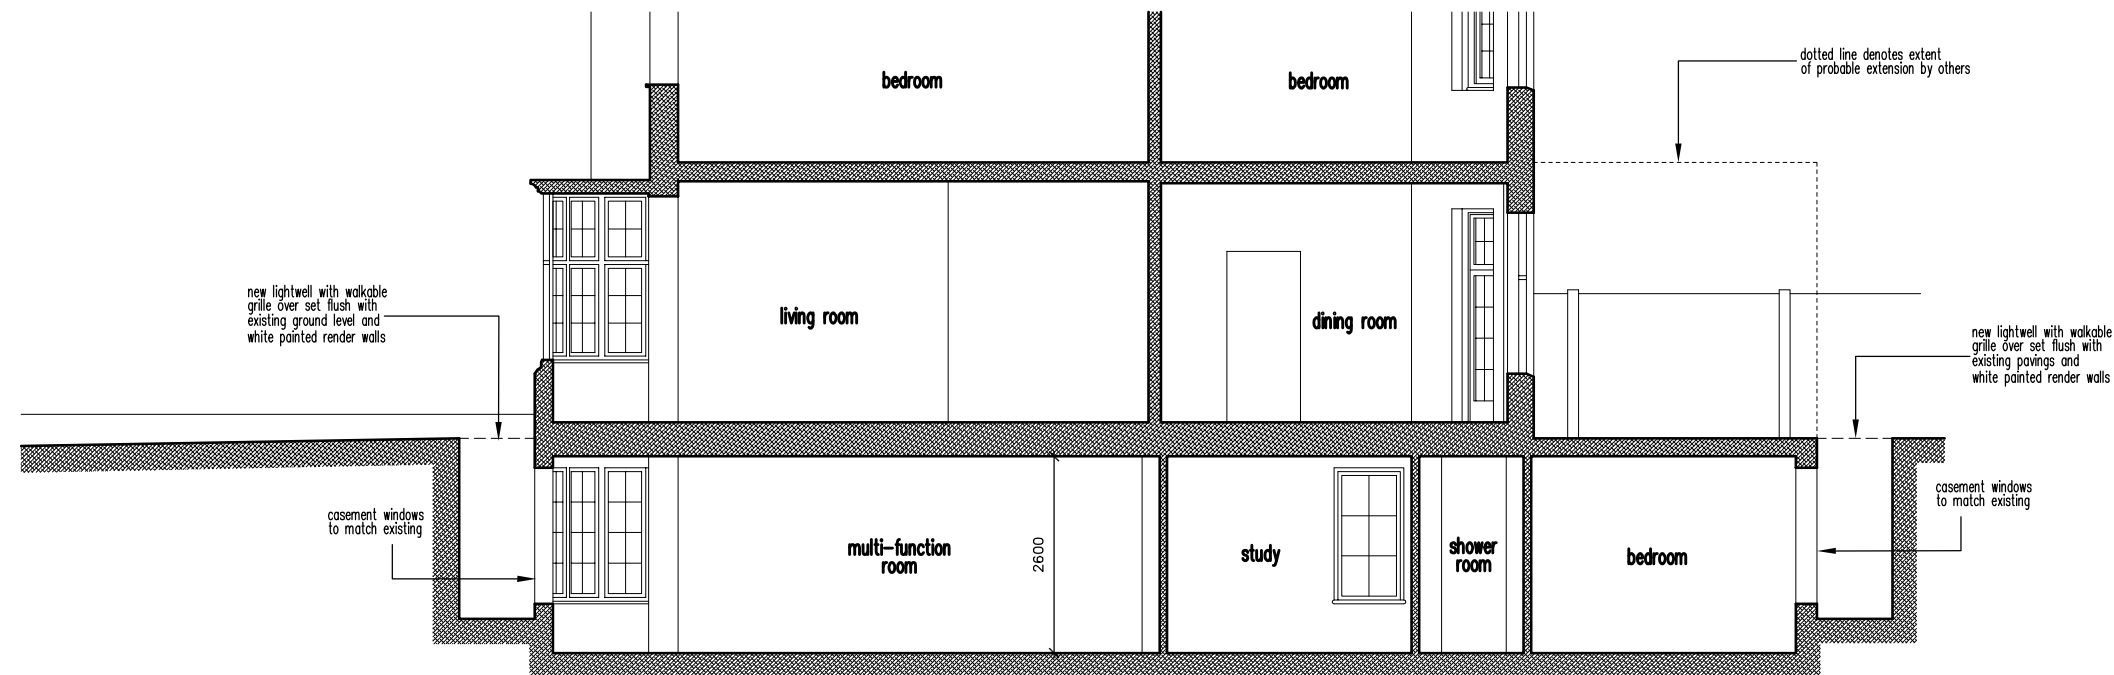

TYPICAL LONGITUDINAL SECTION

REV. A SECTION LINES, SIDE ELEVATION & SECTION 28/02/08
SHOWN AS PER PLANNERS' REQUEST

Client Mr. M. Gough

24 Eton Avenue
London
NW3 3HL


Scale 1:100 @ A3

Drawing Title SCHEME DESIGNS

Date May 11

Drawing No. 11-021-02A
*previously LBG 877-02A

Sheet 2 of 5

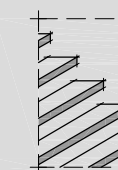

**the basement
design studio**

Suite 17, Maple Court, Grove Park, White Waltham, SL6 3LW
tel. 01628-826066 www.basementdesignstudio.co.uk