



5 4 3 2 1 0 1

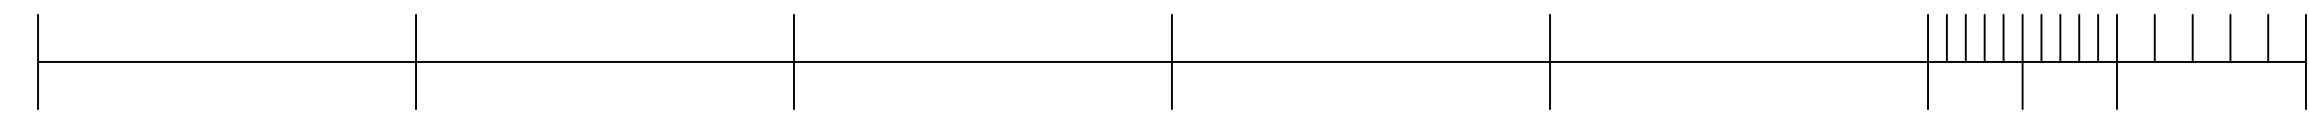

Metres



JOHN COOPER ASSOCIATES
 CHARTERED ARCHITECTS
 VANN HOUSE
 3 MIDHURST ROAD
 FERNHURST
 HABLEMBERE
 SURREY GU27 5ES
 TEL 01428 656052 FAX 01428 68917

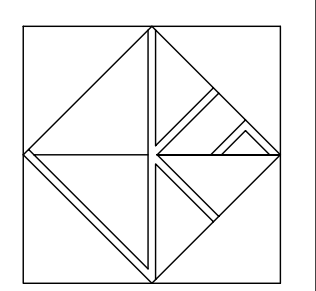

CLIENT
 Dr M. A. Kandil

JOB TITLE
 31 Chester Terrace,
 Regents Park,
 London,
 W1 4ND

DRAWING TITLE
 Proposed Location of an air conditioning unit
 Part Section E - E As Existing @ 1/20 @ A1

DATE June 11	SCALE 1/20 @ A1	DRAWN BY
-----------------	--------------------	----------

JOB NO. 08 02	DRAWING NO. 39	REVISION
------------------	-------------------	----------