
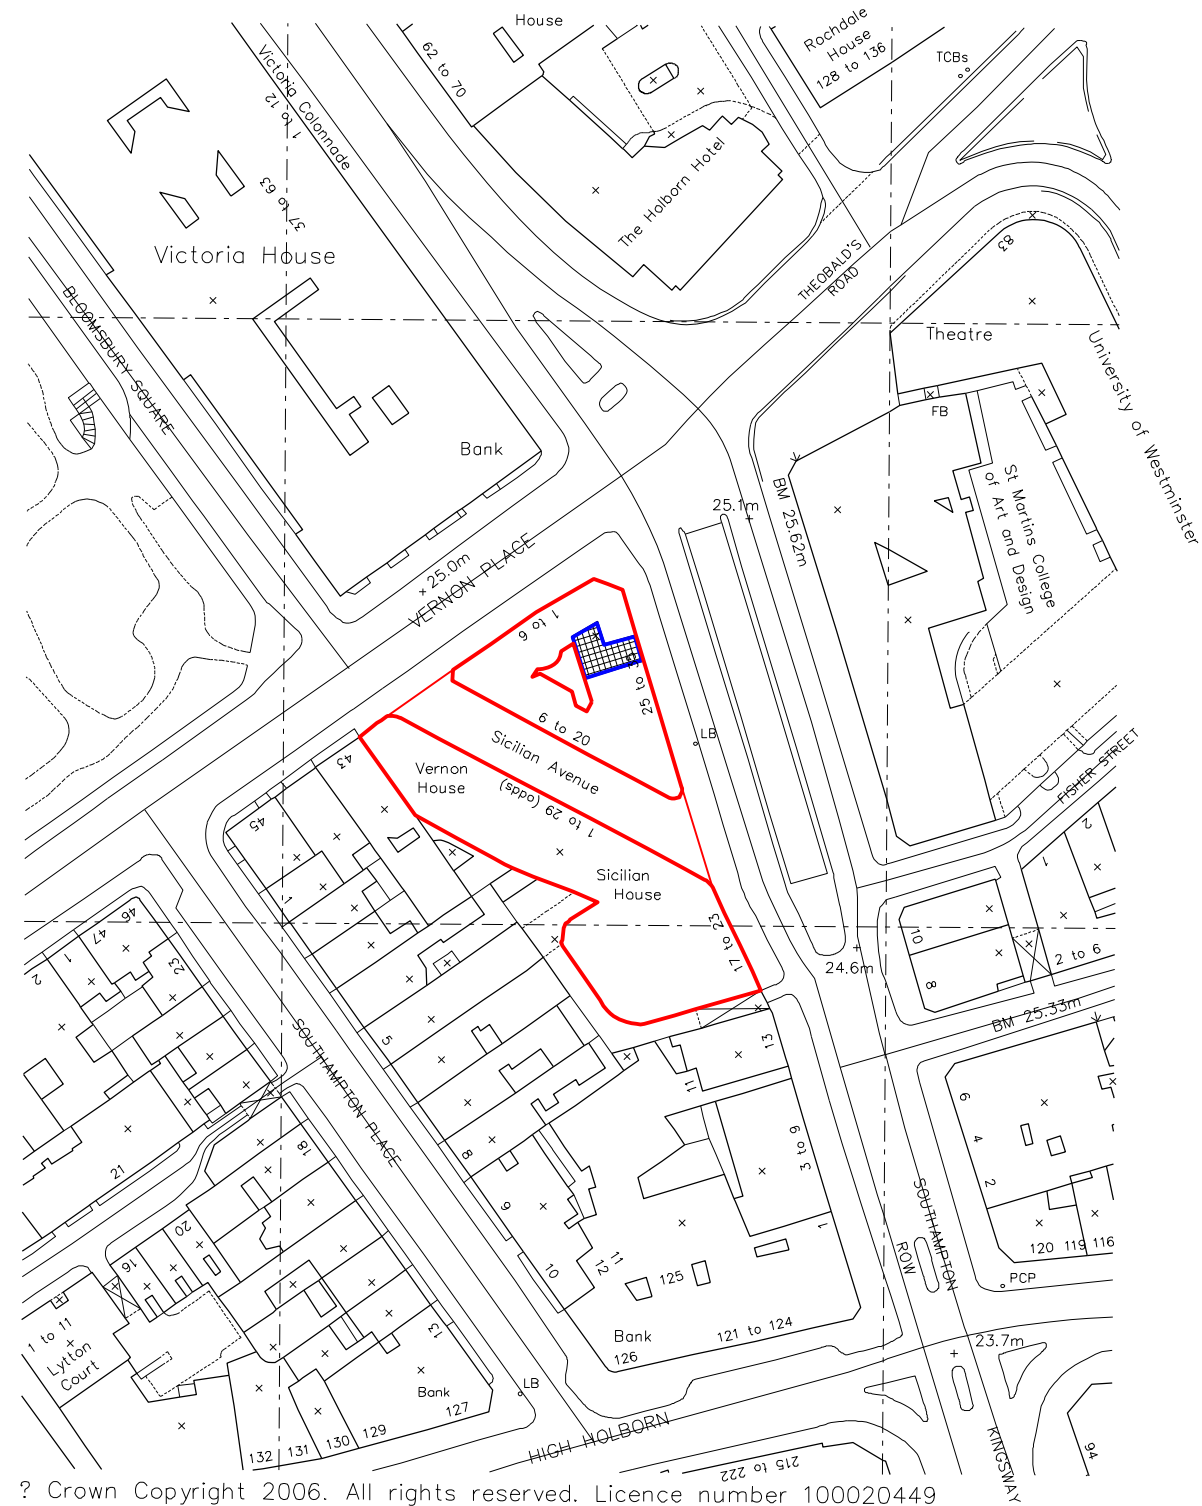


DO NOT SCALE THIS DRAWING

CONTRACTORS ARE TO CHECK ALL DIMENSIONS PRIOR TO COMMENCEMENT ON SITE AND NOTIFY THE ARCHITECT OF ANY ERRORS, OMISSIONS, OR DISCREPANCIES.

TATE & HINDLE DESIGN LIMITED RETAIN COPYRIGHT OF THIS DRAWING. IT MAY NOT BE COPIED, ALTERED OR REPRODUCED IN ANY WAY WITHOUT THEIR WRITTEN AUTHORITY.

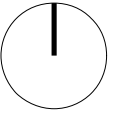

? Crown Copyright 2006. All rights reserved. Licence number 100020449

01	PLANNING PORTAL	11.03.11	
00	FIRST ISSUE	22.12.10	
rev	description	date	checked

status
FOR PLANNING

client
HOLBORN LINKS

project
SICILIAN AVENUE

drawing
**LOCATION PLAN
UNIT 33
SOUTHAMPTON ROW**

scale	drawn	checked	date
1:1250@A3	OH	-	02-12-10

project no.	drg	revision
8900	(03)013	01

TATE HINDLE
ARCHITECTURE + DESIGN

1 Lindsey Street, Smithfield, London EC1A 9HP T 020 7332 4850
mail@tatehindle.co.uk www.tatehindle.co.uk F 020 7332 4888
© Tate and Hindle Design Limited