
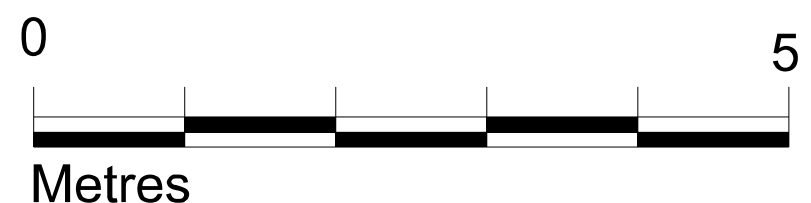
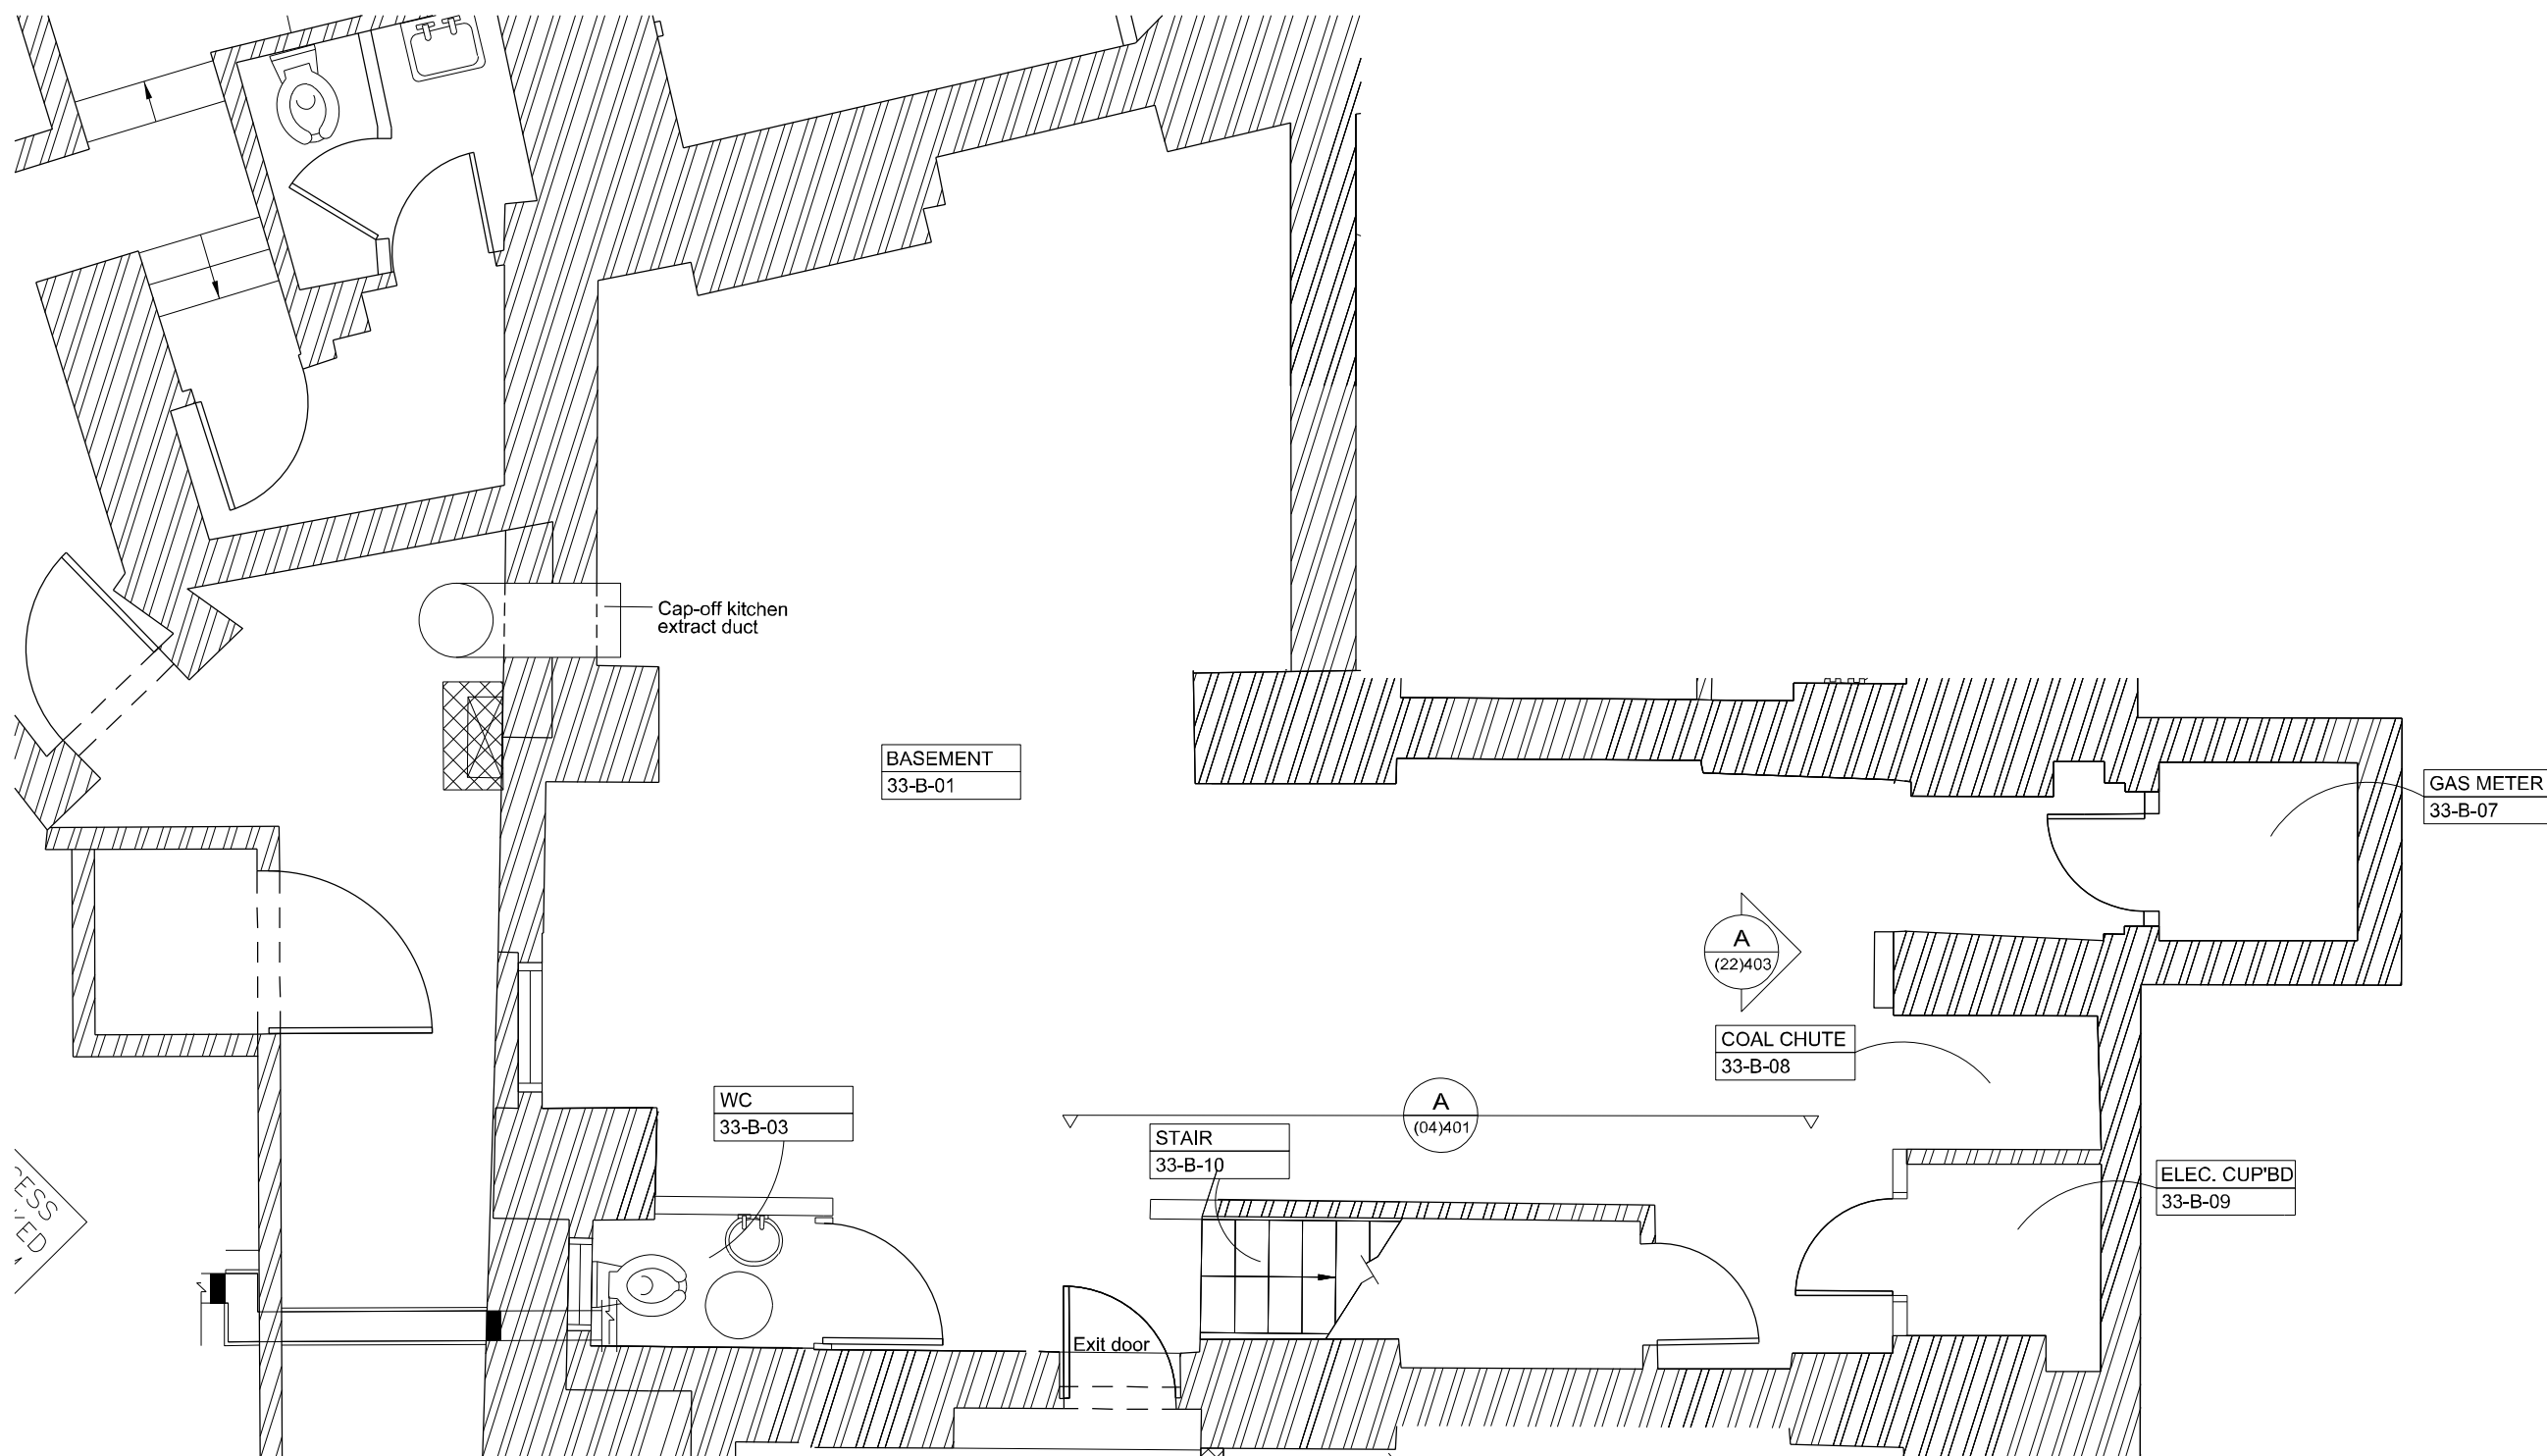


DO NOT SCALE THIS DRAWING

CONTRACTORS ARE TO CHECK ALL DIMENSIONS PRIOR TO COMMENCEMENT ON SITE AND NOTIFY THE ARCHITECT OF ANY ERRORS, OMISSIONS, OR DISCREPANCIES.

TATE & HINDLE DESIGN LIMITED RETAIN COPYRIGHT OF THIS DRAWING. IT MAY NOT BE COPIED, ALTERED OR REPRODUCED IN ANY WAY WITHOUT THEIR WRITTEN AUTHORITY.

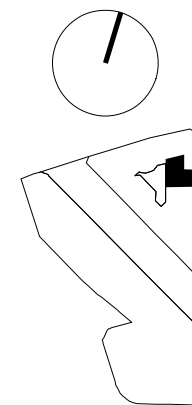

01	PLANNING PORTAL	11.03.11	
00	FIRST ISSUE	21.01.11	
rev	description	date	checked

status  
FOR PLANNING

client  
HOLBORN LINKS

project  
SICILIAN AVENUE

drawing  
PROPOSED BASEMENT PLAN  
UNIT 33  
SOUTHAMPTON ROW

scale	drawn	checked	date
1:50@A3	OH	-	19-11-10

project no.	drg	revision
8900	(03)403	01

**TATE HINDLE**  
ARCHITECTURE + DESIGN

1 Lindsey Street, Smithfield, London EC1A 9HP T 020 7332 4850  
mail@tatehindle.co.uk www.tatehindle.co.uk F 020 7332 4888  
© Tate and Hindle Design Limited