
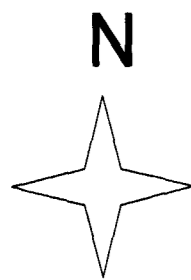


THIS DRAWING IS BASED ON DIMENSIONAL SURVEY INFORMATION PROVIDED BY ALAN RHODES ASSOCIATES. THE ARCHITECT CANNOT ACCEPT RESPONSIBILITY FOR THE ACCURACY OF THIS SURVEY INFORMATION.  
DO NOT SCALE FROM THIS DRAWING.  
THIS DRAWING REMAINS THE COPYRIGHT OF BURRELL FOLEY FISCHER LLP

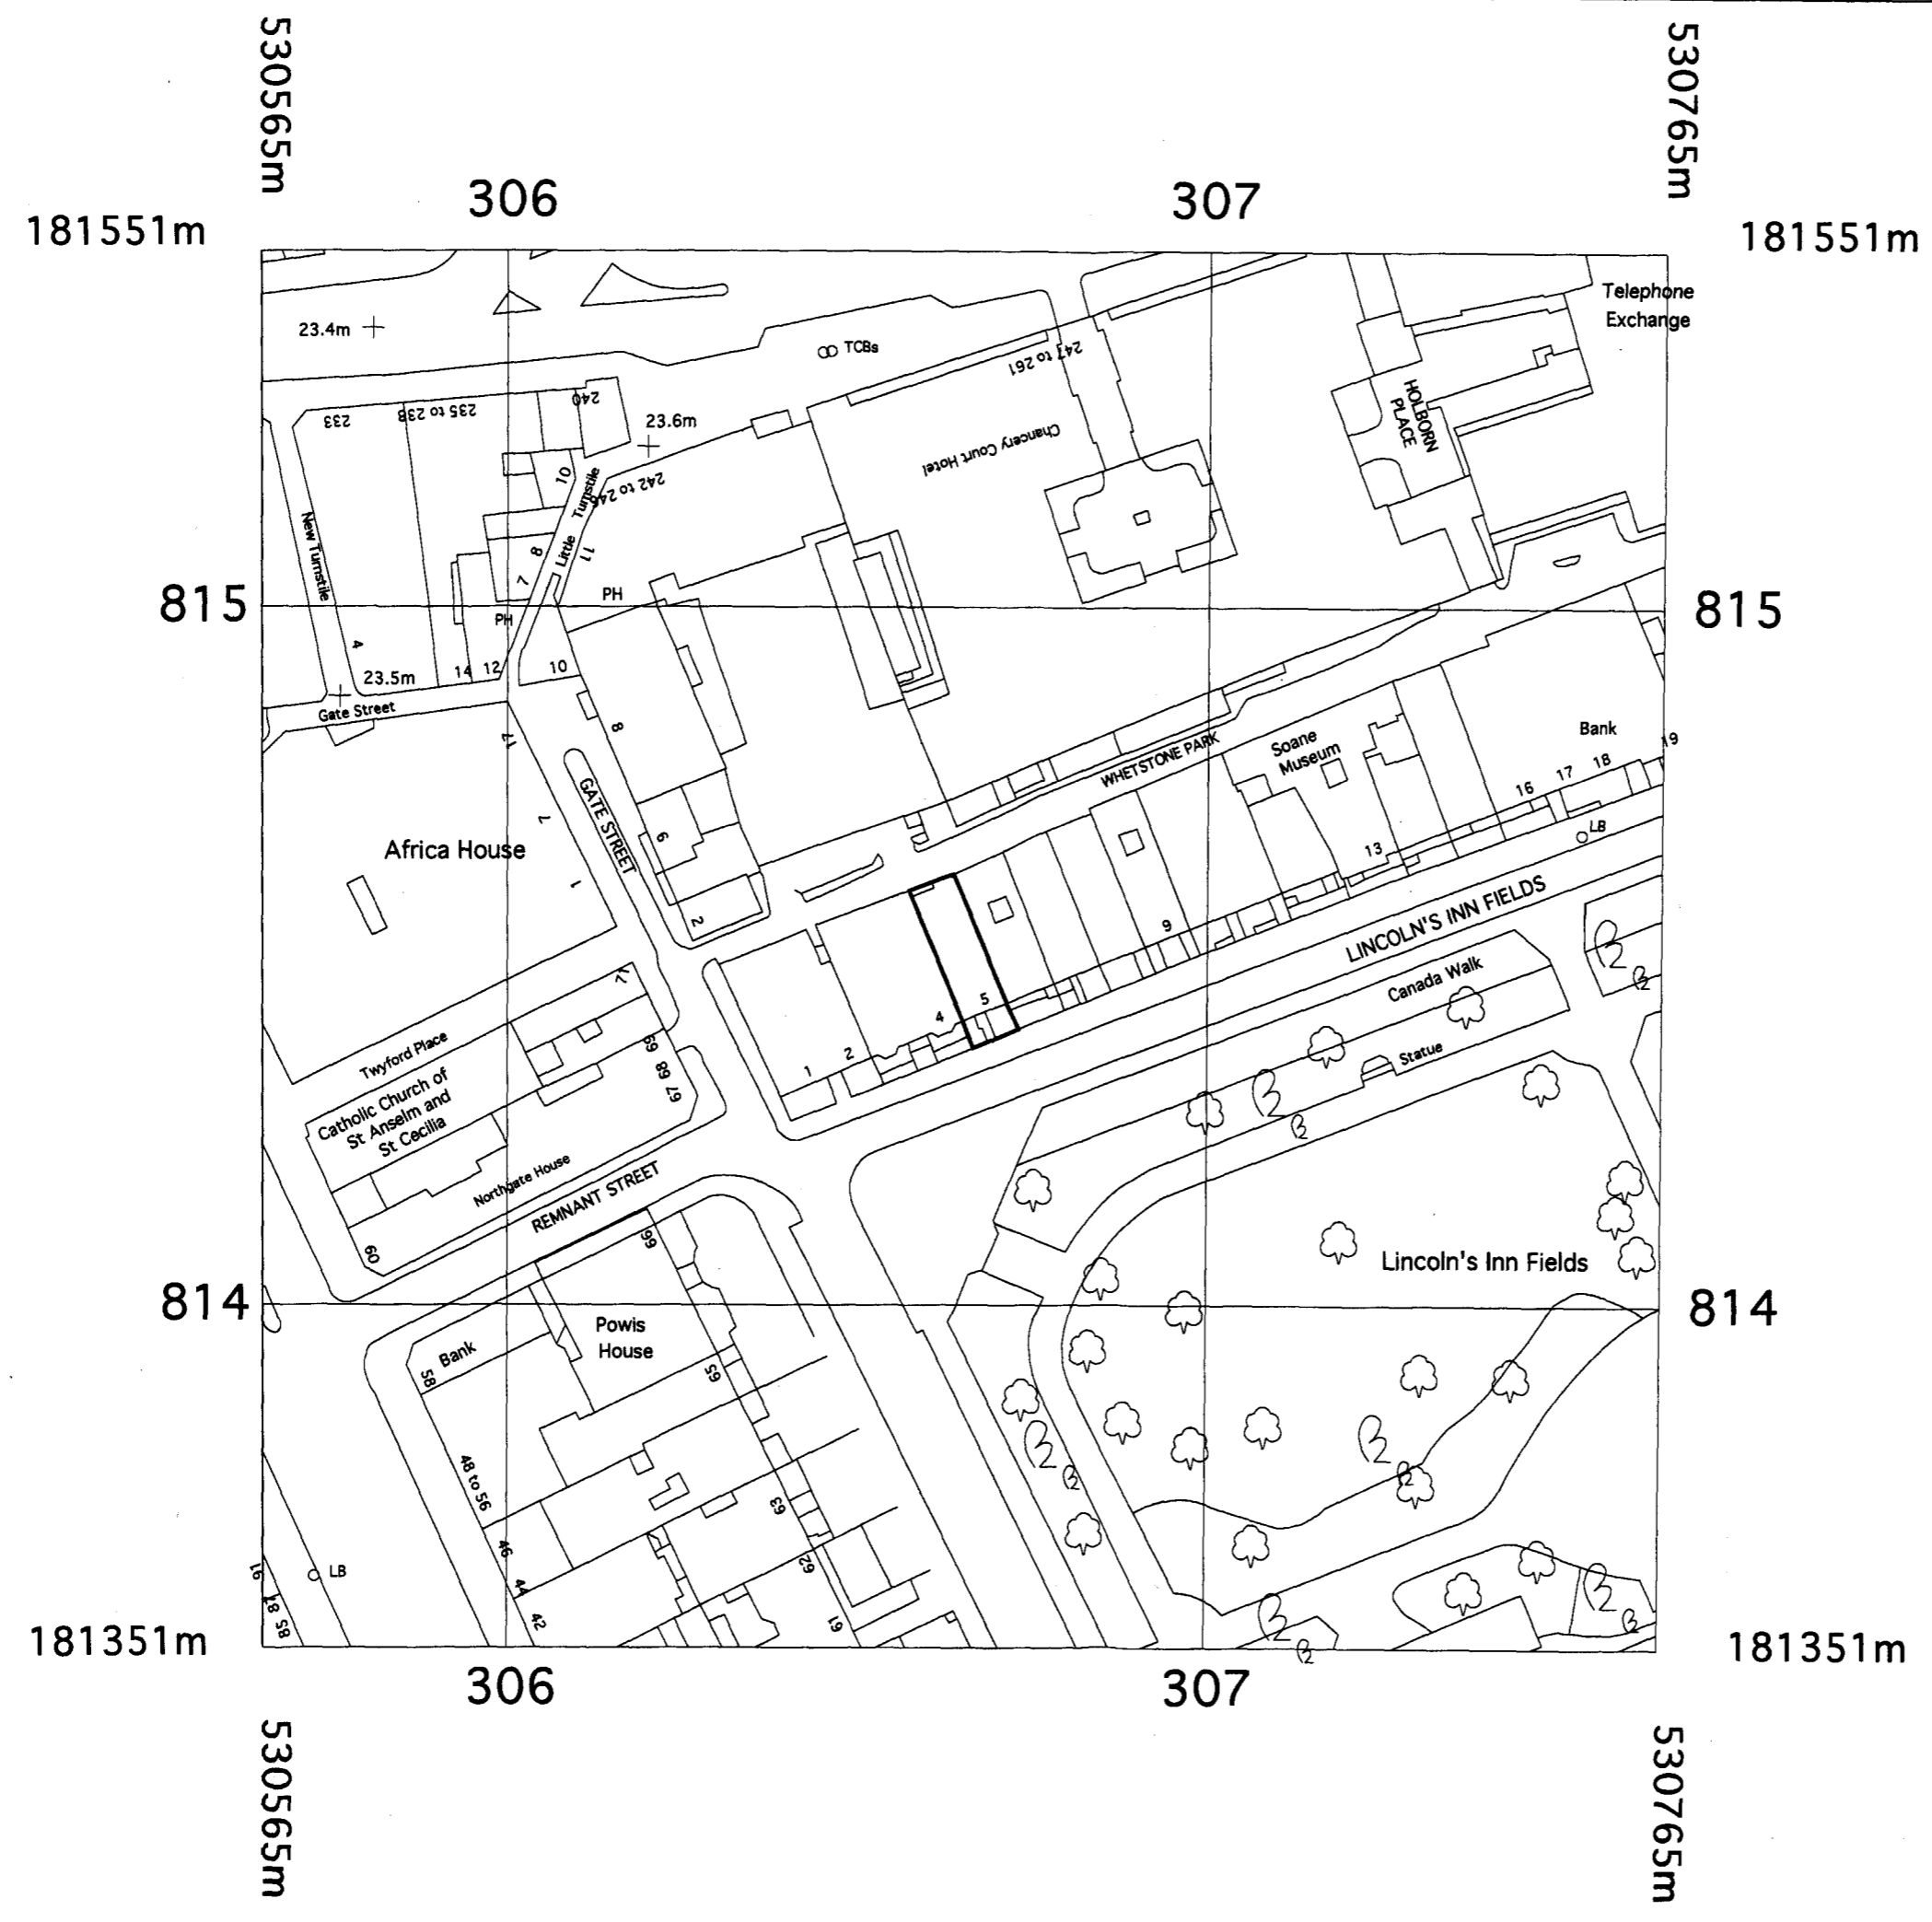

NOTES  
The accuracy of this survey drawing is dependent upon the scale at which it is produced. Users should not re-scale this drawing without consent.  
All level values refer to the following DATUM:-  
East Face, South East Angle, 1-4 Wimbledon House, Newton Street, Value 22.67m.

P2 RED OUTLINE TO SITE SHOWN AJ SF 06.07.10  
P1 PLANNING & LIMITED BUILDING COMMENT APPLICATION AJ SF 02.07.10  
REV NO: REV DETAILS: BY: CHGD: DATE:

**PLANNING**  
DO NOT SCALE OFF THIS DRAWING

**BURRELL . FOLEY . FISCHER LLP**  
BURRELL FOLEY FISCHER ARCHITECTS & URBAN DESIGNERS  
YORK CENTRAL 70-78 YORK WAY LONDON N1 8AG  
TEL 020 7718 8888 FAX 020 7718 8444 E-MAIL mail@b-f-f.co.uk  
WEB www.b-f-f.co.uk

JOB: 8 LINCOLN'S INN FIELDS

FOR: WILL & FRAN PERRIN

AT: 22-23 GAYFERE STREET LONDON SW1

DRAWING TITLE: LOCATION PLAN

DATE: 22.02.10	SCALE: 1:500 @ A1 1:1000 @ A3
DRAWN BY: AJ	CHECKED BY: SF
JOB NO: BFF/1019	DWG NO: AP(0)001 P2