
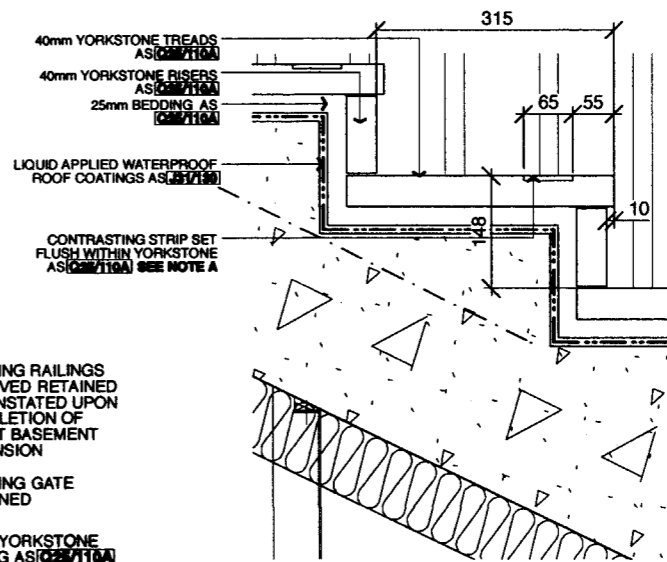


BASEMENT FRONT EXTENSION SECTION A
SCALE 1:25

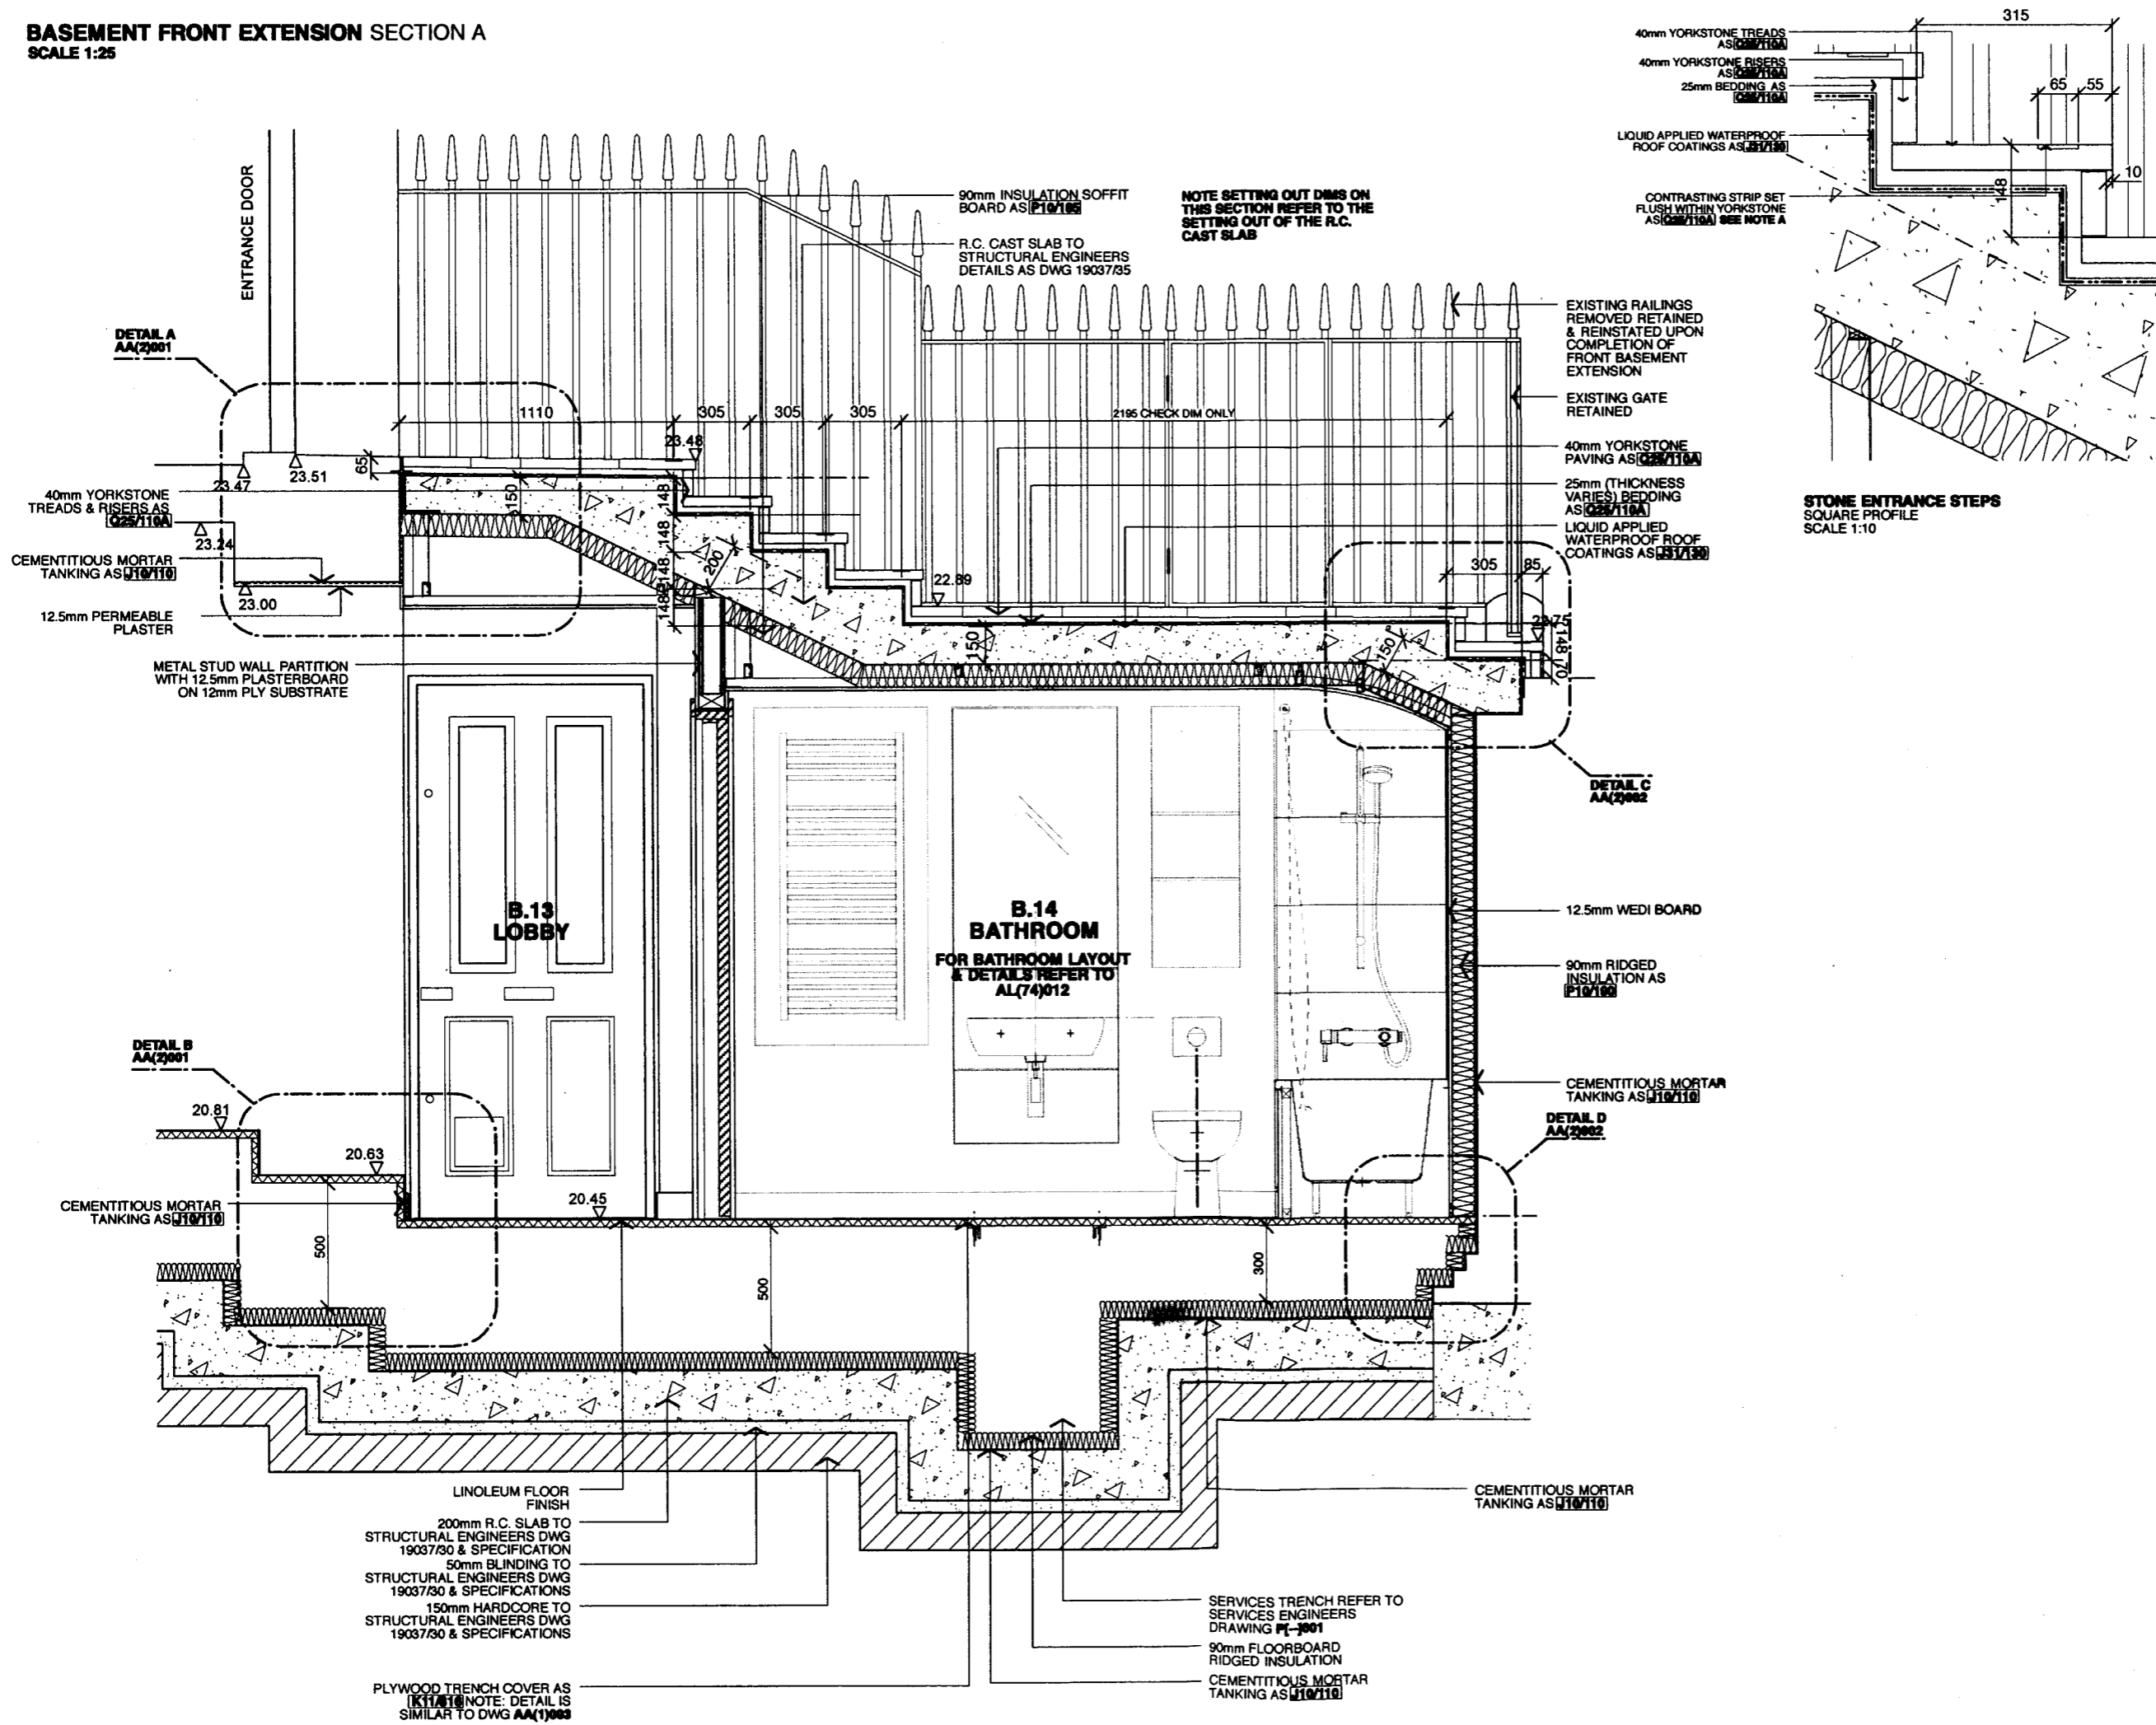

STONE ENTRANCE STEPS
SQUARE PROFILE
SCALE 1:10

THIS DRAWING IS BASED ON DIMENSIONAL SURVEY INFORMATION PROVIDED BY OTHERS. THE ARCHITECT CANNOT ACCEPT RESPONSIBILITY FOR THE ACCURACY OF THIS SURVEY INFORMATION.

THIS DRAWING SHOULD BE READ IN CONJUNCTION WITH ALL RELEVANT DRAWINGS, SPECIFICATIONS, SCHEDULES AND OTHER CONTRACT INFORMATION ISSUED BY THE ARCHITECT, STRUCTURAL ENGINEER, SERVICES ENGINEER AND ANY OTHER CONSULTANT EMPLOYED OR RETAINED BY THE EMPLOYER IN RESPECT OF THESE WORKS.

IN THE CASE OF NEW WORKS, ALL DIMENSIONS SHOWN ARE TO THE FACE OF MASONRY, METAL OR TIMBER STUD FRAMING, OR THE CENTRE LINE OF STRUCTURAL STEEL MEMBERS, UNLESS NOTED OTHERWISE.

DO NOT SCALE FROM THIS DRAWING.

REPORT ANY DISCREPANCIES, CONFLICTS, ERRORS OR OMISSIONS TO THE CA AND SEEK DIRECTIONS BEFORE PROCEEDING.

CONFIRM ALL DIMENSIONS AND LEVELS ON SITE PRIOR TO COMMENCING WORK. IF IN DOUBT ASK!

THIS DRAWING REMAINS THE COPYRIGHT OF BURRELL FOLEY FISCHER LLP

NOTE A

CONTRASTING STRIP: GRADUS STAIRTILE IS A RUBBER COMPOSITE MATERIAL DESIGNED TO PROVIDE A HARD-WEARING, SLIP-RESISTANT FINISH FOR STAIR TREADS. IT IS TO BE INSET FLUSH TO THE STONE TREAD AND MEETS PART M OF THE BUILDING REGULATIONS GUIDANCE. BFF HAVE PREVIOUSLY USED THIS PRODUCT FOR THE FRONT EXTERNAL ENTRANCE STEPS FOR THE ROYAL HALL HARROGATE, A GRADE II* LISTED BUILDING.

C2	ISSUED FOR DISCHARGE OF CONDITIONS. SETTING OUT DIMENSIONS OF STONE PAVING SHOWN.	FWD BY 24.04.11
C1	ISSUED FOR CONSTRUCTION.	FWD BY 25.02.11
T2	ISSUED FOR TENDER. DETAIL REFERENCES AMENDED.	FWD BY 28.11.10
T1	ISSUED FOR TENDER.	FWD BY 12.11.10
REV NO:	REV DETAILS:	BY: CHD: DATE:

CONSTRUCTION
DO NOT SCALE OFF THIS DRAWING

BURRELL . FOLEY . FISCHER . LLP
ARCHITECTS & URBAN DESIGNERS
CARLOW HOUSE CARLOW STREET LONDON NW1 7JH
TEL 020 7786 8888 E-MAIL: info@burrellfoleyfisher.co.uk
WEB: www.burrellfoleyfisher.co.uk

JOB: 5 LINCOLN'S INN FIELDS
FOR: PRIVATE CLIENT
AT: 5 LINCOLN'S INN FIELDS

DRAWING TITLE: SECTION A FRONT BASEMENT EXTENSION	
DATE: 17.06.10	SCALE: 1:25@A3
DRAWN BY: JR	CHECKED BY: SF
JOB NO: BFF/1019	DWG NO: AL(2)002.C2
Copyright	©