


BASEMENT FRONT EXTENSION SECTION C
SCALE 1:25

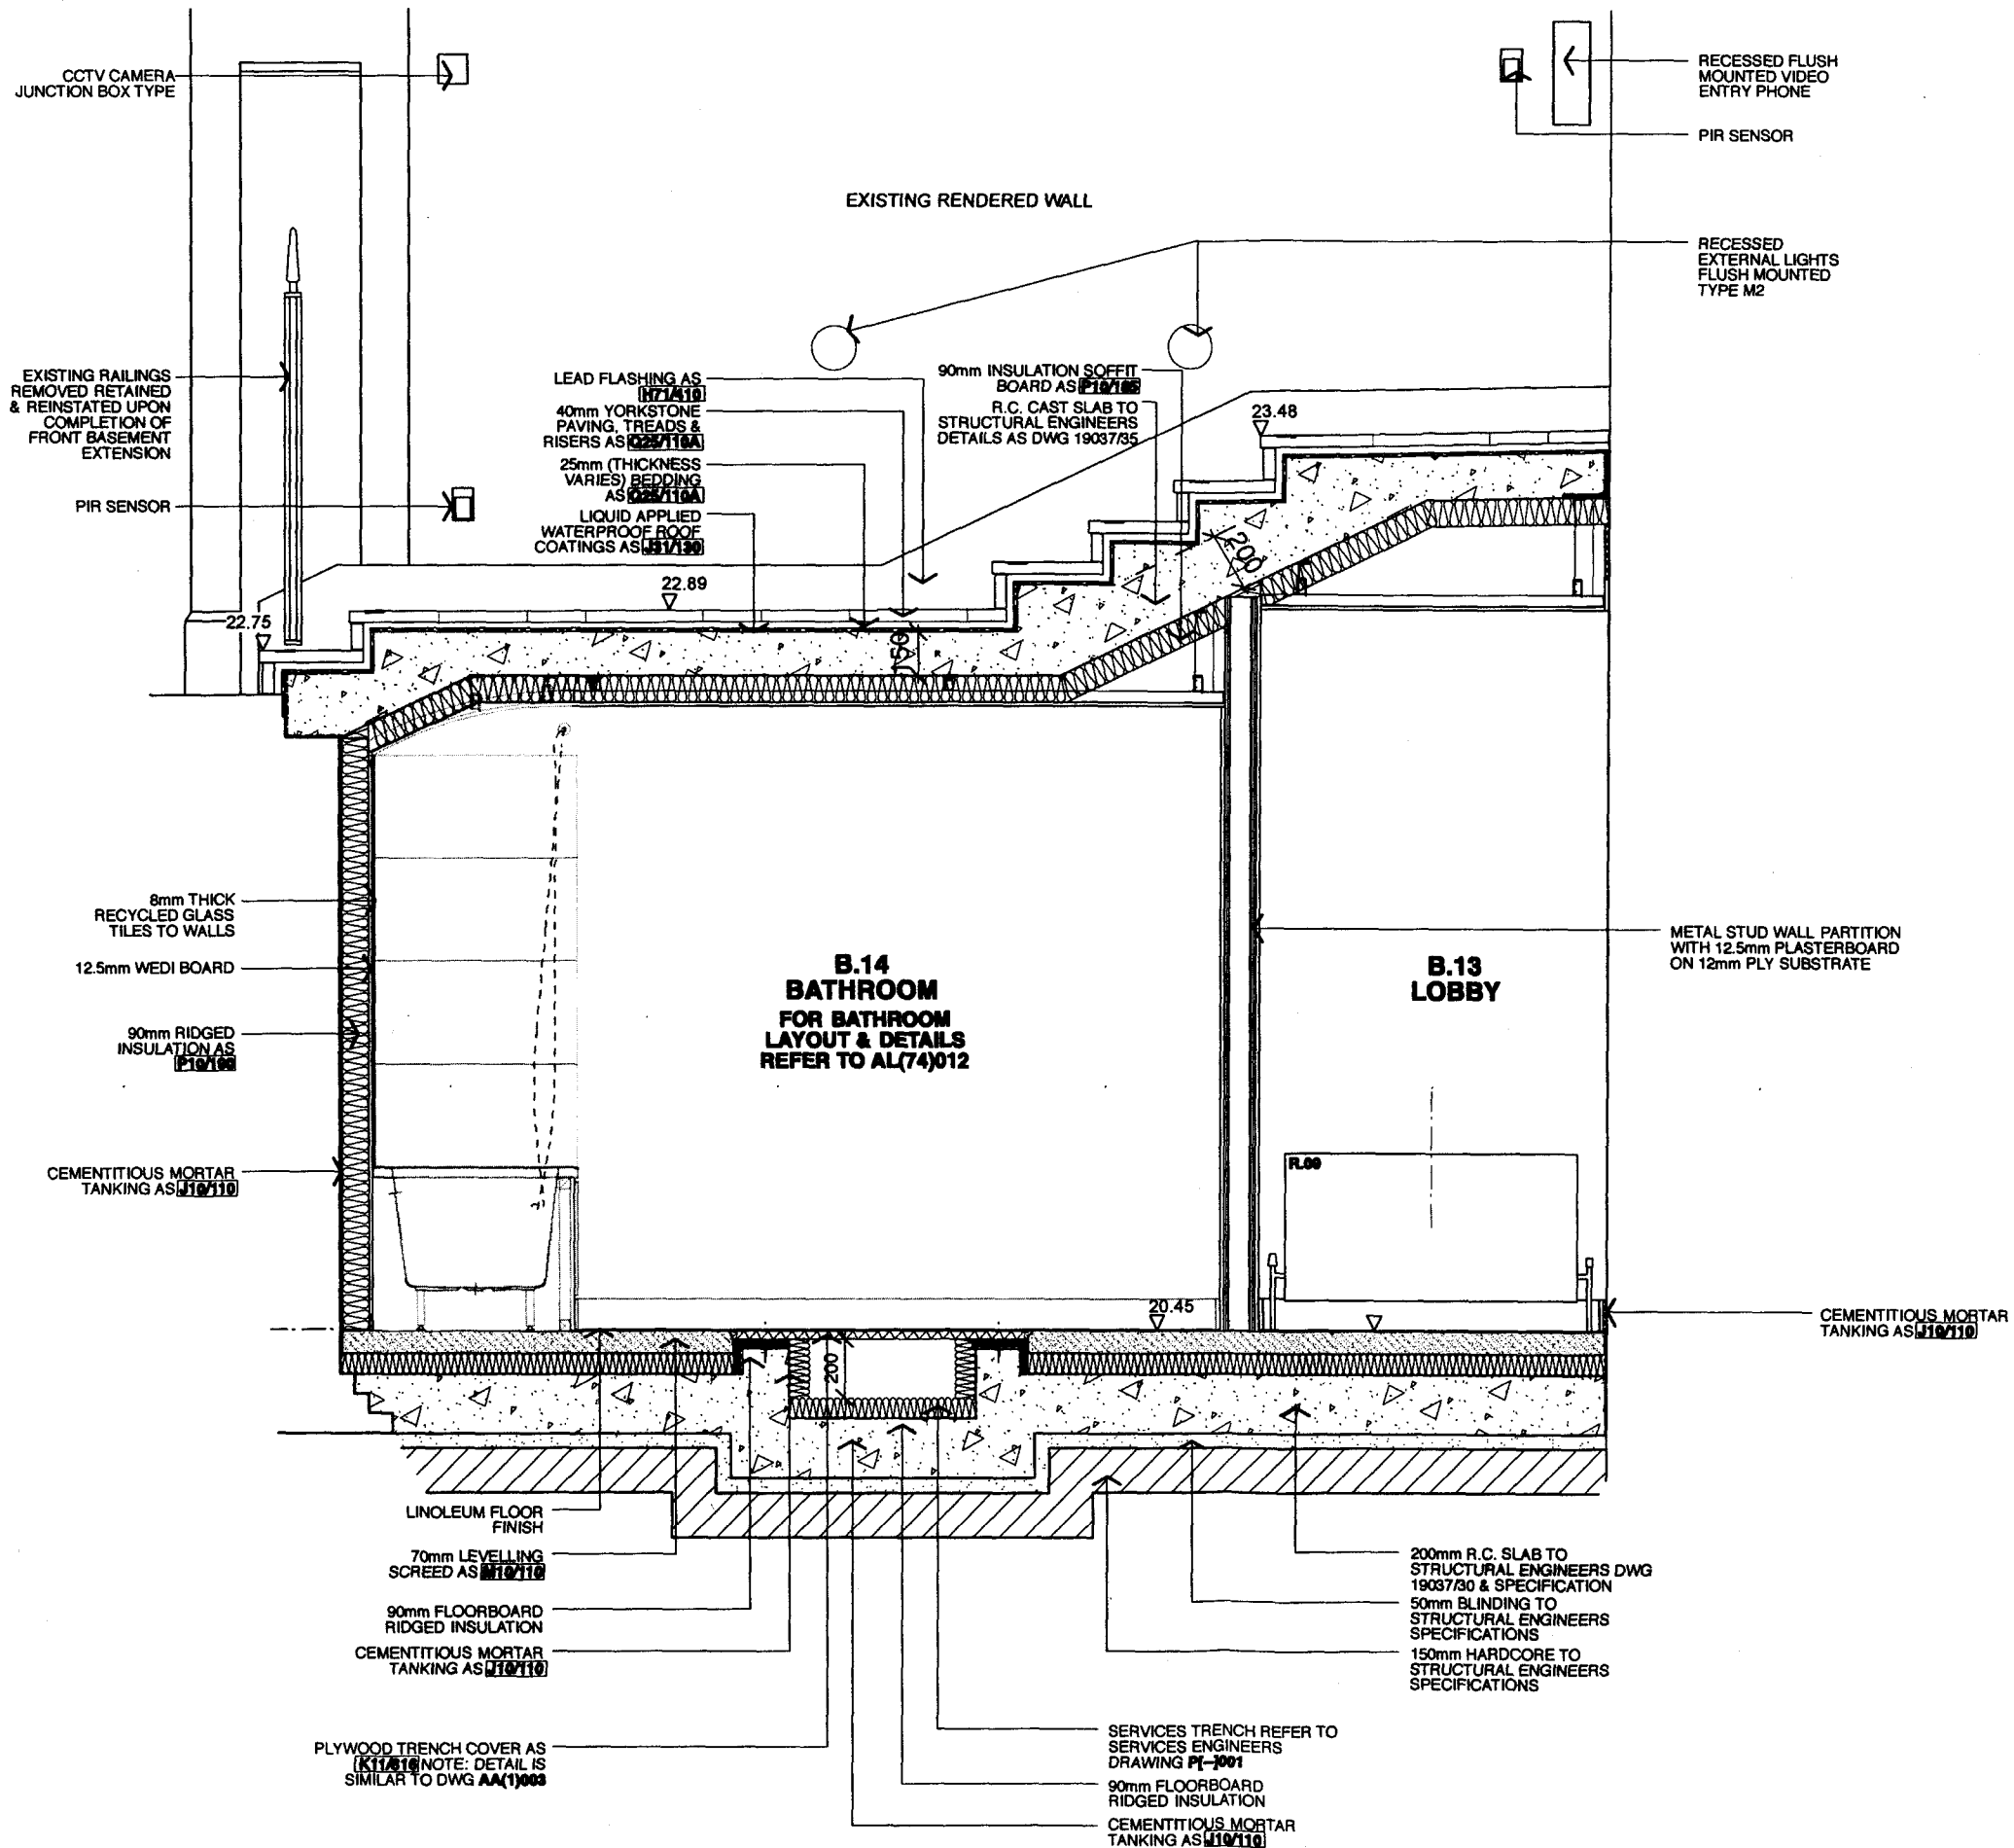

THIS DRAWING IS BASED ON DIMENSIONAL SURVEY INFORMATION PROVIDED BY OTHERS. THE ARCHITECT CANNOT ACCEPT RESPONSIBILITY FOR THE ACCURACY OF THIS SURVEY INFORMATION.

THIS DRAWING SHOULD BE READ IN CONJUNCTION WITH ALL RELEVANT DRAWINGS, SPECIFICATIONS, SCHEDULES AND OTHER CONTRACT INFORMATION ISSUED BY THE ARCHITECT, STRUCTURAL ENGINEER, SERVICES ENGINEER AND ANY OTHER CONSULTANT EMPLOYED OR RETAINED BY THE EMPLOYER IN RESPECT OF THESE WORKS.

IN THE CASE OF NEW WORKS, ALL DIMENSIONS SHOWN ARE TO THE FACE OF MASONRY, METAL OR TIMBER STUD FRAMING, OR THE CENTRE LINE OF STRUCTURAL STEEL MEMBERS, UNLESS NOTED OTHERWISE.

DO NOT SCALE FROM THIS DRAWING.

REPORT ANY DISCREPANCIES, CONFLICTS, ERRORS OR OMISSIONS TO THE CA AND SEEK DIRECTIONS BEFORE PROCEEDING.

CONFIRM ALL DIMENSIONS AND LEVELS ON SITE PRIOR TO COMMENCING WORK. IF IN DOUBT ASK!

THIS DRAWING REMAINS THE COPYRIGHT OF BURRELL FOLEY FISCHER LLP

C2	ISSUED FOR DISCHARGE OF CONDITIONS SETTING OUT DIMENSIONS & STONE PAVING PROFILE SHOWN	FWD BY 28.06.11
C1	ISSUED FOR CONSTRUCTION	FWD BY 26.02.11
T2	ISSUED FOR TENDER DETAIL REFERENCES AMENDED	FWD BY 28.11.10
T1	ISSUED FOR TENDER	FWD BY 12.11.10
REV NO:	REV DETAILS	BY: CHWD DATE:

CONSTRUCTION
DO NOT SCALE OFF THIS DRAWING

BURRELL . FOLEY . FISCHER . LLP
BURRELL FOLEY FISCHER ARCHITECTS & URBAN DESIGNERS
CARLOW HOUSE CARLOW STREET LONDON W8Y 7JH
TEL: 020 7788 8888 E-MAIL: info@burrellfoleyfisher.co.uk
WEB: www.bf-architects.co.uk

JOB: 5 LINCOLN'S INN FIELDS

FOR: PRIVATE CLIENT

AT: 5 LINCOLN'S INN FIELDS

DRAWING TITLE: FRONT BASEMENT EXTENSION SECTION C

DATE: 17.08.10	SCALE: 1:25@A3
DRAWN BY: JF	CHECKED BY: SF
JOB NO: BFF/1019	DWG NO: AL(2)004.C2

Copyright