


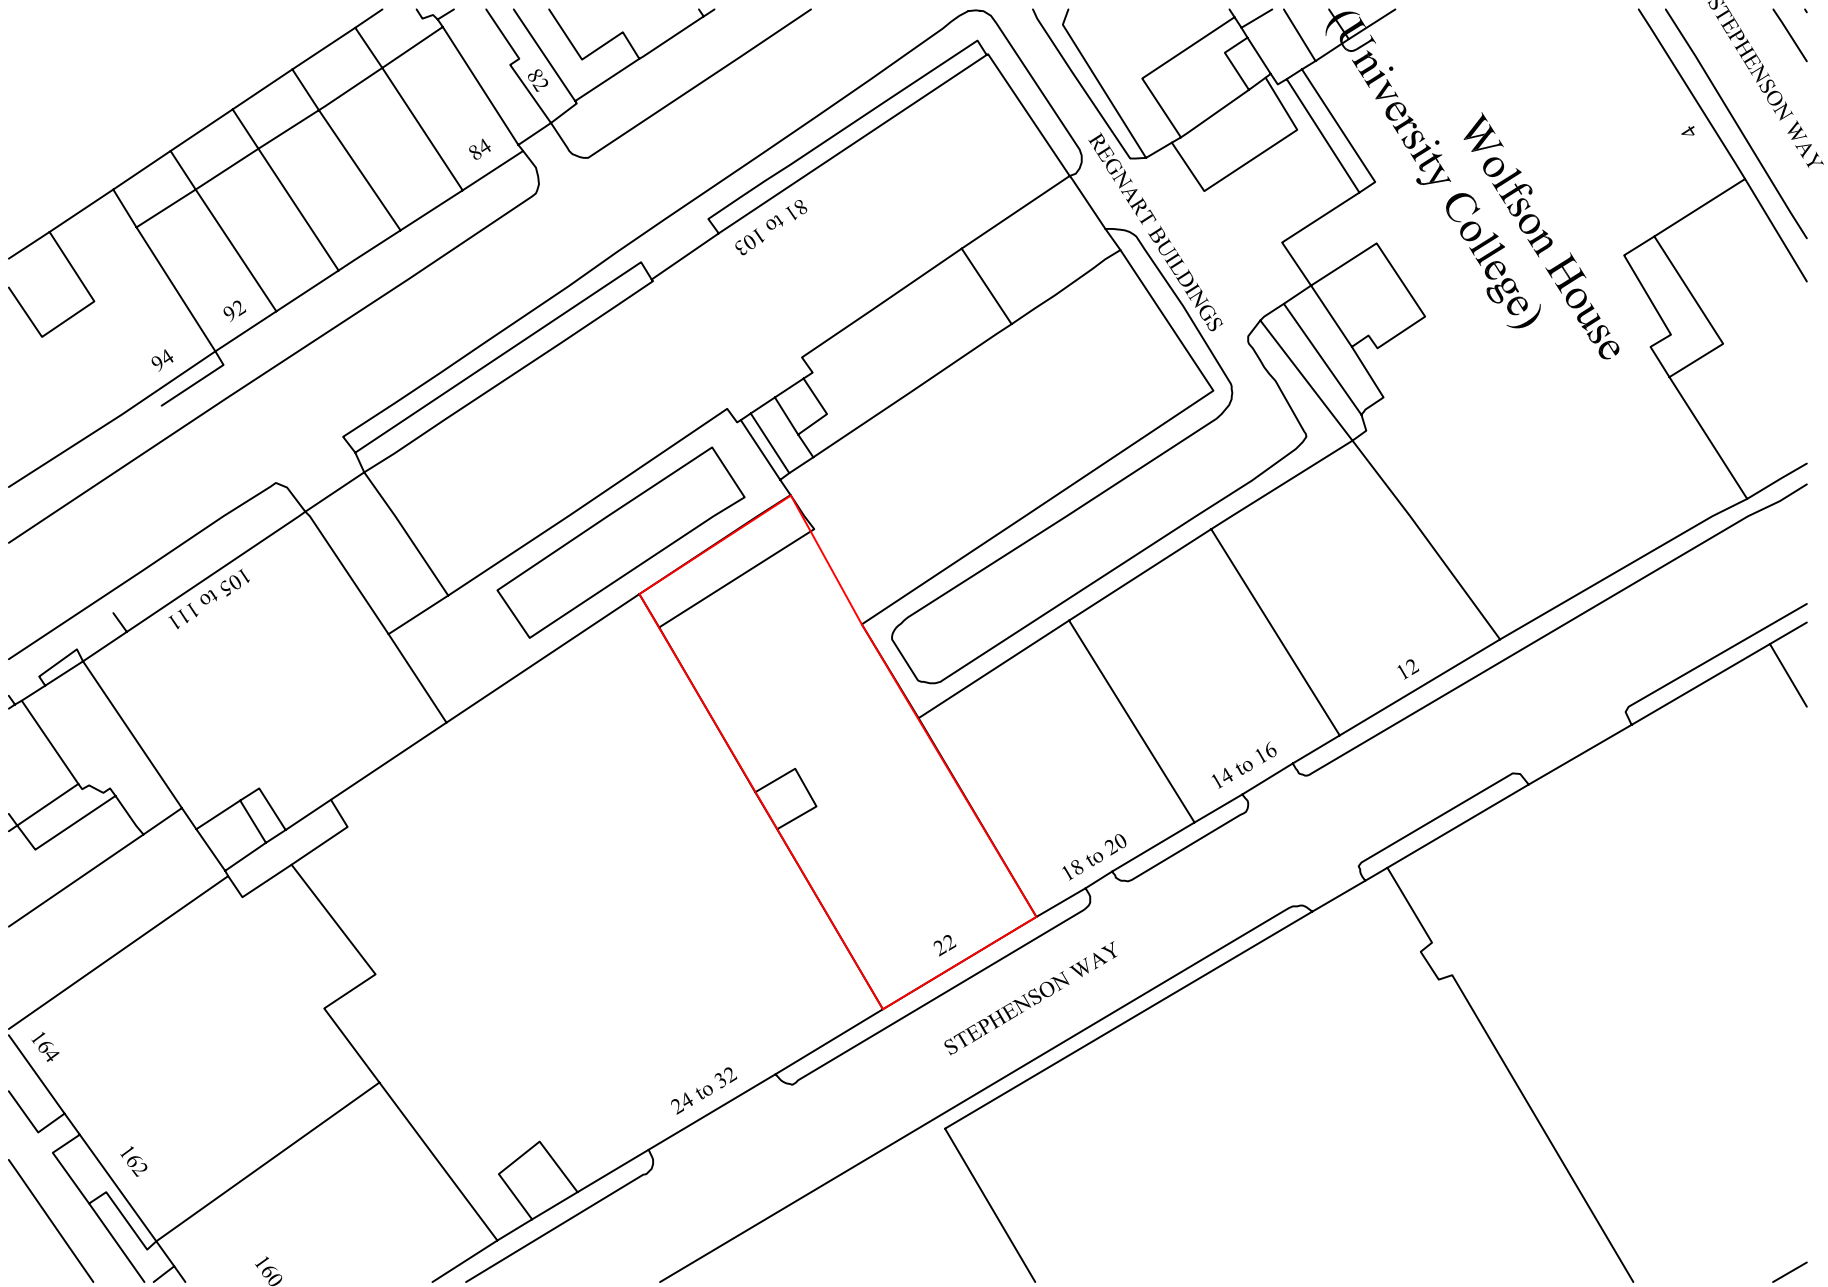

Ordnance Survey (c) Crown Copyright 2011. All rights reserved. Licence number 100020449


Notes

Where dimensions are not given, drawings must not be scaled and the matter referred to Keningtons LLP.

In the event of any dimensional conflict between Drawings, the matter must be referred to Keningtons LLP for clarification.

The Contractor must also refer to any separate Specification to be read in conjunction with this drawing.

This Drawing is only for the use identified. Do not build from this drawing unless marked 'For Construction'.

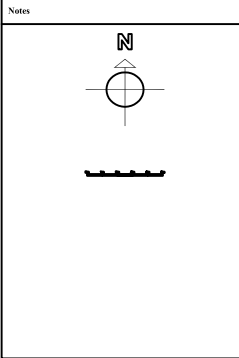

Revisions

Keningtons LLP
33 Welbeck Street
London
W1 8LX
Telephone: 0207 224 2222
Fax: 0207 224 4644
www.keningtons.com

Client

GMB Union

Project

22 Stephenson Way - Proposed
New Roof Top Plant

Drawing

Block Plan

PLANNING			
Job No.		DWG No.	
6816		022A	
Scale	Date	Drawn	Checked
A4@1:500	03/06/11	MK	JD