




DATE	REVISED

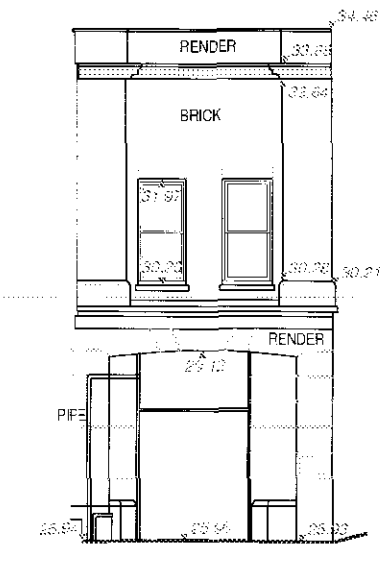

ELEVATION 1 - 1

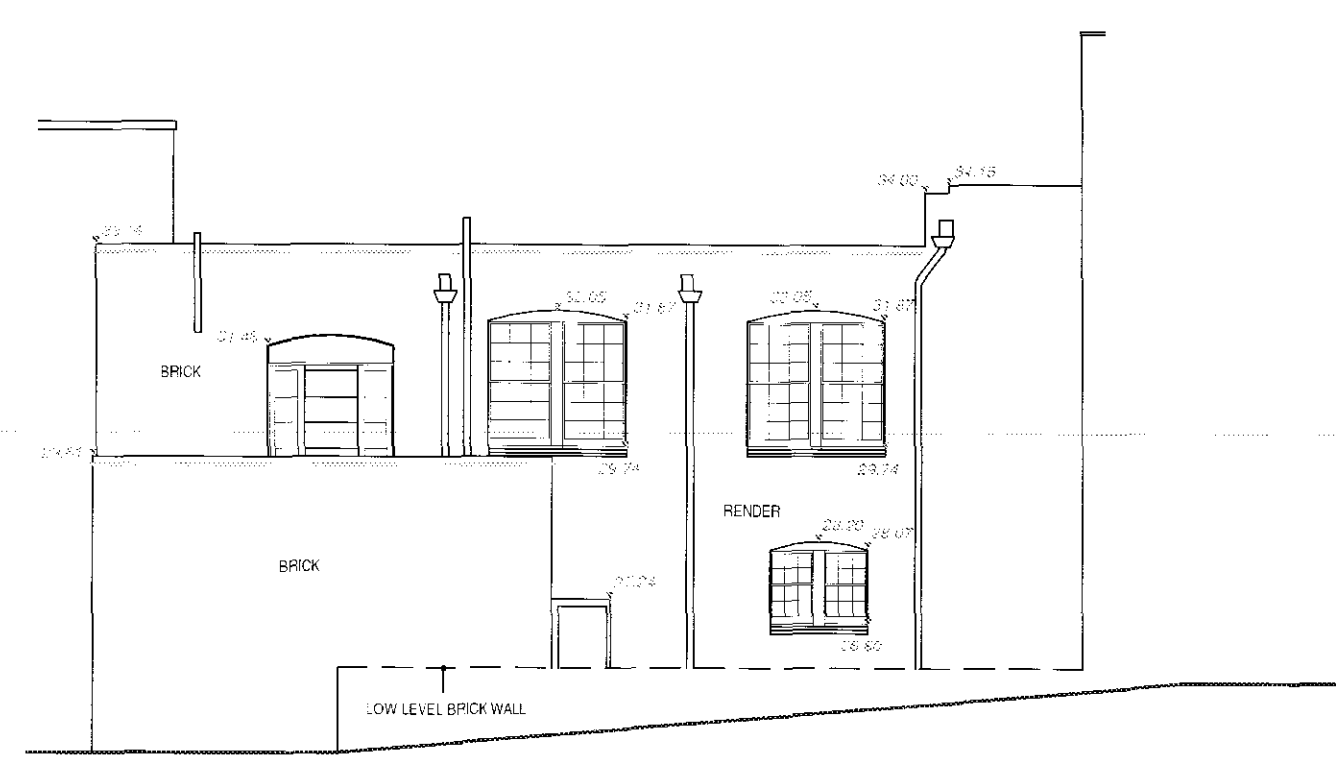

ELEVATION 2 - 2

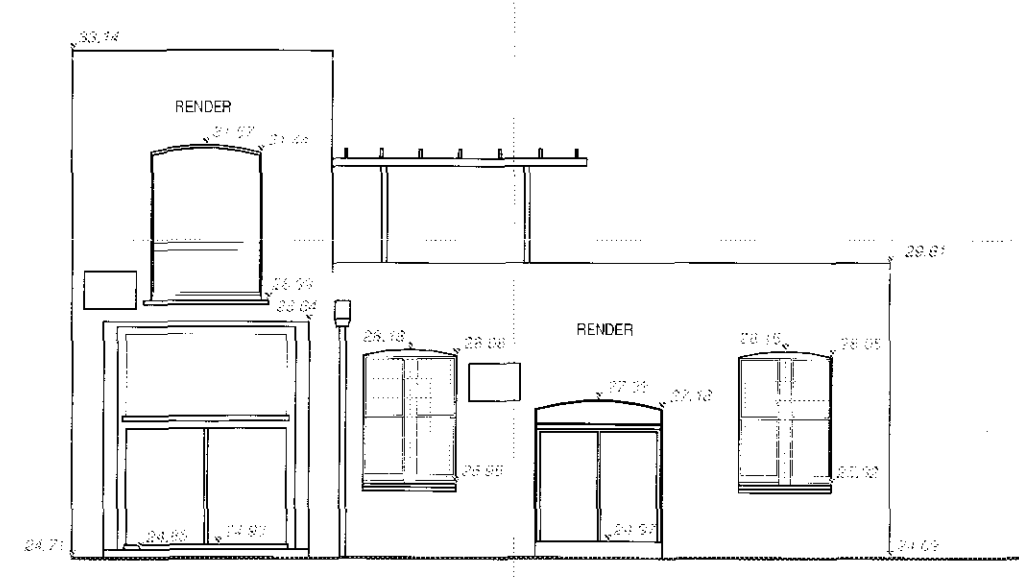

ELEVATION 3 - 3

**ABBREVIATIONS (WHERE APPLICABLE)**

AC	AIR CONDITIONING	N/A	NO ACCESS
B	BOLLARD	OH	OVERHEAD
BE	BRICK ON EDGE COPING	RAO	RADIATOR
BT	BRITISH TELECOM COVER	RL	ROOF LIGHT
CAV	CABLE TV COVER	RS	ROLLER SHUTTER
CF	CEILING FALL	RSJ	ROLLED STEEL JOIST
CL	COVER LEVEL	RSS	ROLLED STEEL STANCHION
CONC	CONCRETE FINISH	RWP	RAIN WATER PIPE
CPD	CURBBOARD	SAR	SLOPING ASPHALT ROOF
CFR	CARRY FLOOR FINISH	SGC	STRUCTURAL CEILING
CRS	CONCRETE FINISH SLAB	SKR	SLOPING GLASS ROOF
DK	DROP KERB	SP	SIGN POST
DP	DOWN PIPE	SR	SLOPING SLATE ROOF
ER	EARTH ROD	STR	SLOPING TILED ROOF
FAR	FLAT ASPHALT ROOF	SVF	SOIL & VENT PIPE
FB	FLOWBED	TOR	TRAFFIC CONTROL BOX
FC	FALSE CEILING	TL	TRAFFIC LIGHT
PH	FIRE HYDRANT	U	URNAL
FER	FIRE HOSE REEL	VP	VENT PIPE
G	GULLY	VTF	VINYL TILED FLOOR
GPO	TELECOM COVER	WC	TOILET
GV	GAS VALVE	WEB	WASH HAND BASIN
HD	HAND DRIER	WMV	WATER METER VALVE
HL	HIGH LEVEL	WSC	WATER STOP COOK
HT	HEIGHT	WT	WATER TANK
IG	INSPECTION COVER		
LA	LOW LEVEL		
LP	LAMP POST		

**LEGEND (WHERE APPLICABLE)**

---	LINE INDICATES OVERHEAD OR HIDDEN DETAIL
---	INDICATES CENTRE OF STEEL RAILING OR FENCES
0.000	CILL HEIGHT TO OPENING FROM FINISHED FLOOR LEVEL
SP.000	SPRING HEIGHT TO ARCH FROM CILL LEVEL
H.000	HEAD HEIGHT TO OPENING FROM CILL LEVEL
+10.00	GROSS INDICATES POSITION OF LEVEL
DL.15.00	INDICATES POSITION OF BED LEVEL
(---)	INDICATES RELEVANT CEILING, BEAM OR SOFFIT HEIGHT
(---)	EXISTING TREE (SPREAD & HEIGHTS - NEAREST METRE)
G	GIRTH
H	H. HEIGHT
S	S. SPREAD

**PLEASE NOTE (WHERE APPLICABLE)**

1. THE ACCURACY OF THIS SURVEY DRAWING IS DEPENDENT UPON THE SCALE AT WHICH IT IS PRODUCED. USERS SHOULD NOT RE-SCALE THIS DRAWING WITHOUT IT BEING WRITTEN OTHERWISE.
2. WHILE ALL REASONABLE CARE HAS BEEN TAKEN IN LOCATING THE UNDERGROUND SERVICES SHOWN ON THIS DRAWING, THE COMPLETENESS OR THE ACCURACY OF THE INFORMATION CANNOT BE GUARANTEED. USERS SHOULD SATISFY THEMSELVES WITH REGARD TO THE TYPE, SIZE AND ROUTE OF SERVICES BEFORE CONNECTIONS ARE AUTHORIZED.
3. THE ABILITY TO SCALE FROM THIS SURVEY DRAWING IS DEPENDENT ON THE STABILITY OF THE DRAWING MATERIAL. USERS SHOULD VERIFY, BY THE SCALE OF THE SURVEY GRID, THE ACCURACY OF THE DRAWING MATERIAL PRIOR TO SCALING DIMENSIONAL INFORMATION.

**ORDNANCE SURVEY BENCH MARK**  
 LOCATED 51 KENTISH TOWN ROAD  
 AND RAIL OVER BRIDGE CORNER  
**VALUE = 26.34m**

**ELEVATION 1 - 1, 2 - 2 & 3 - 3**

PROJECT  
**PULSE HOUSE**

CLIENT  
**SQUIRE AND PARTNERS**

SCALE: 1:125@A1  
 DRAWN: S.O.  
 DATE: APR. 2011  
 DRAWING NO: 7780/11

**Michael Gallie & Partners**  
 RECORDING THE BUILT ENVIRONMENT  
 166@ Tower Bridge Road, London SE1 3LZ  
 © 0333-240-1211 © 0333-240-1169 @surveys@mgp.co.uk