




FRONT GARDEN WALL ELEVATION

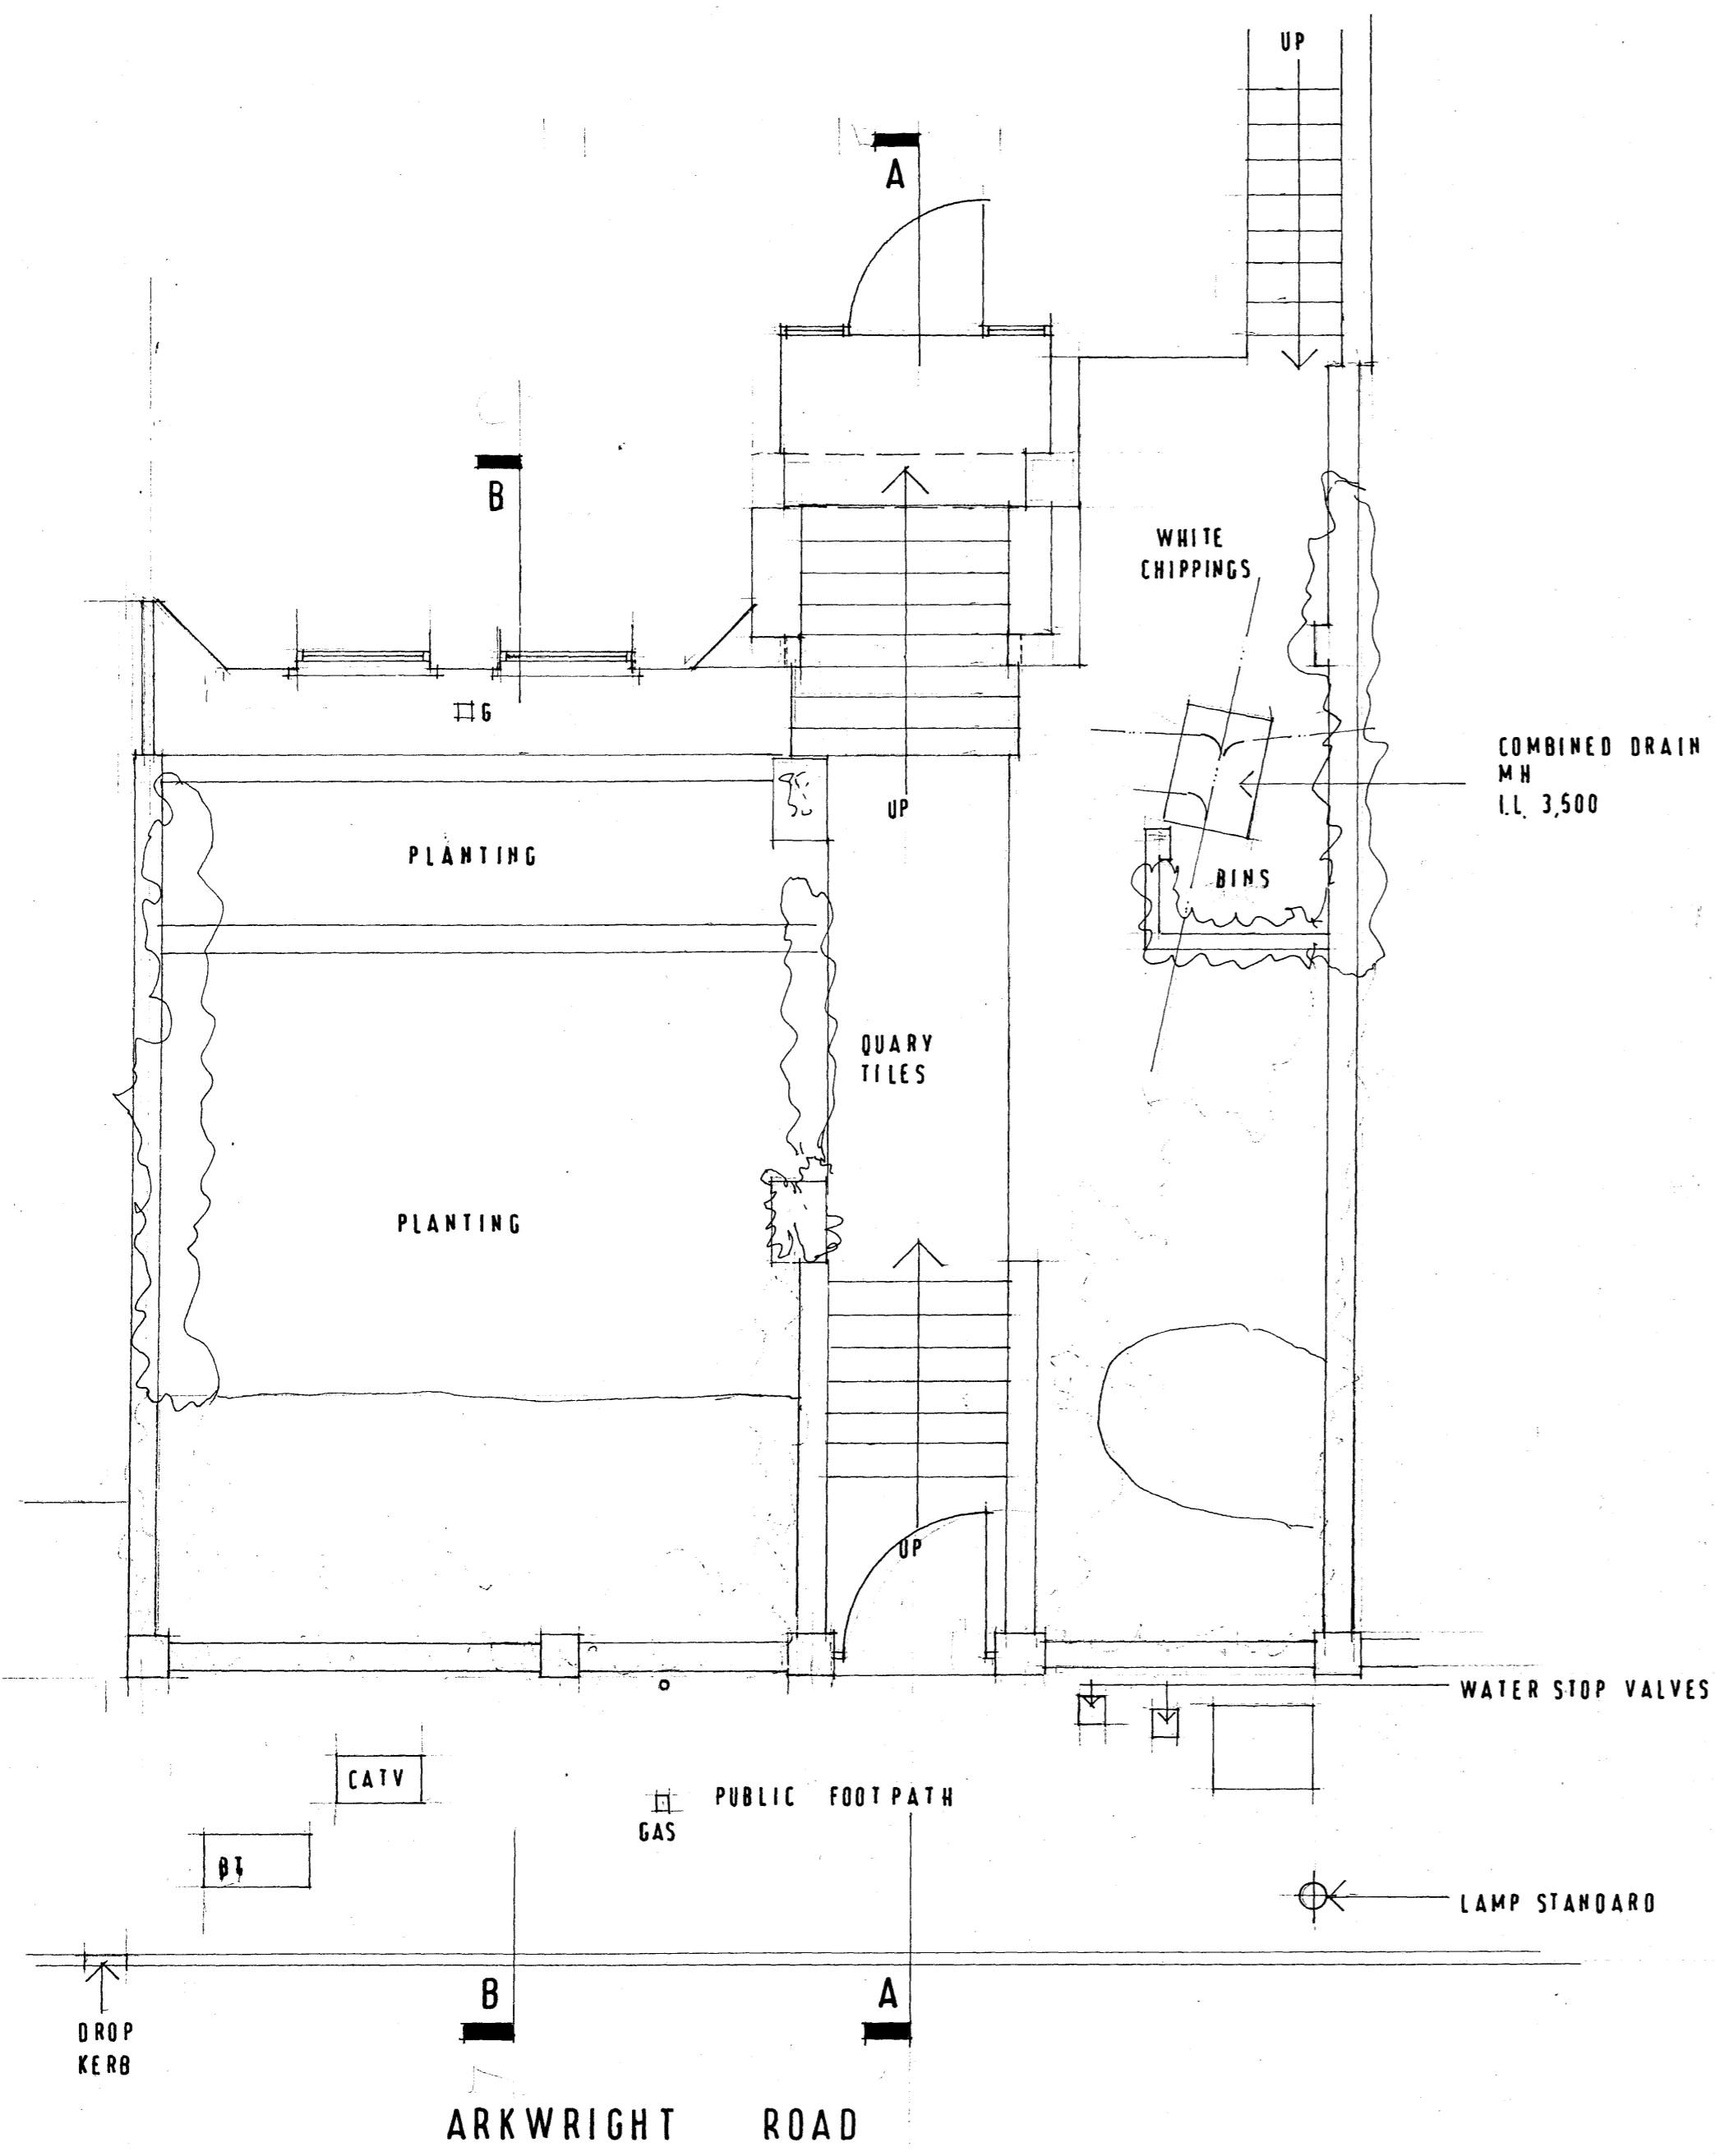


PLAN

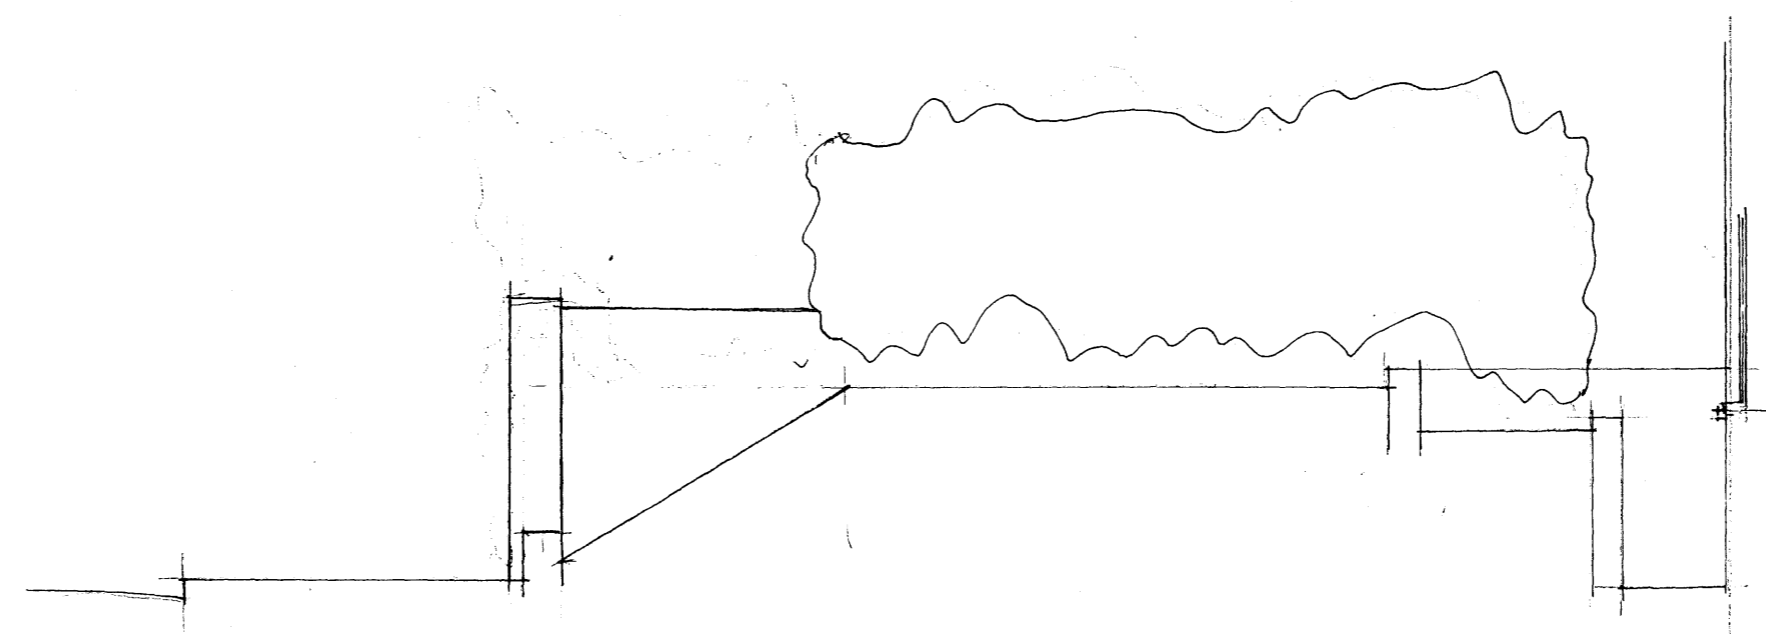

SECTION B:B

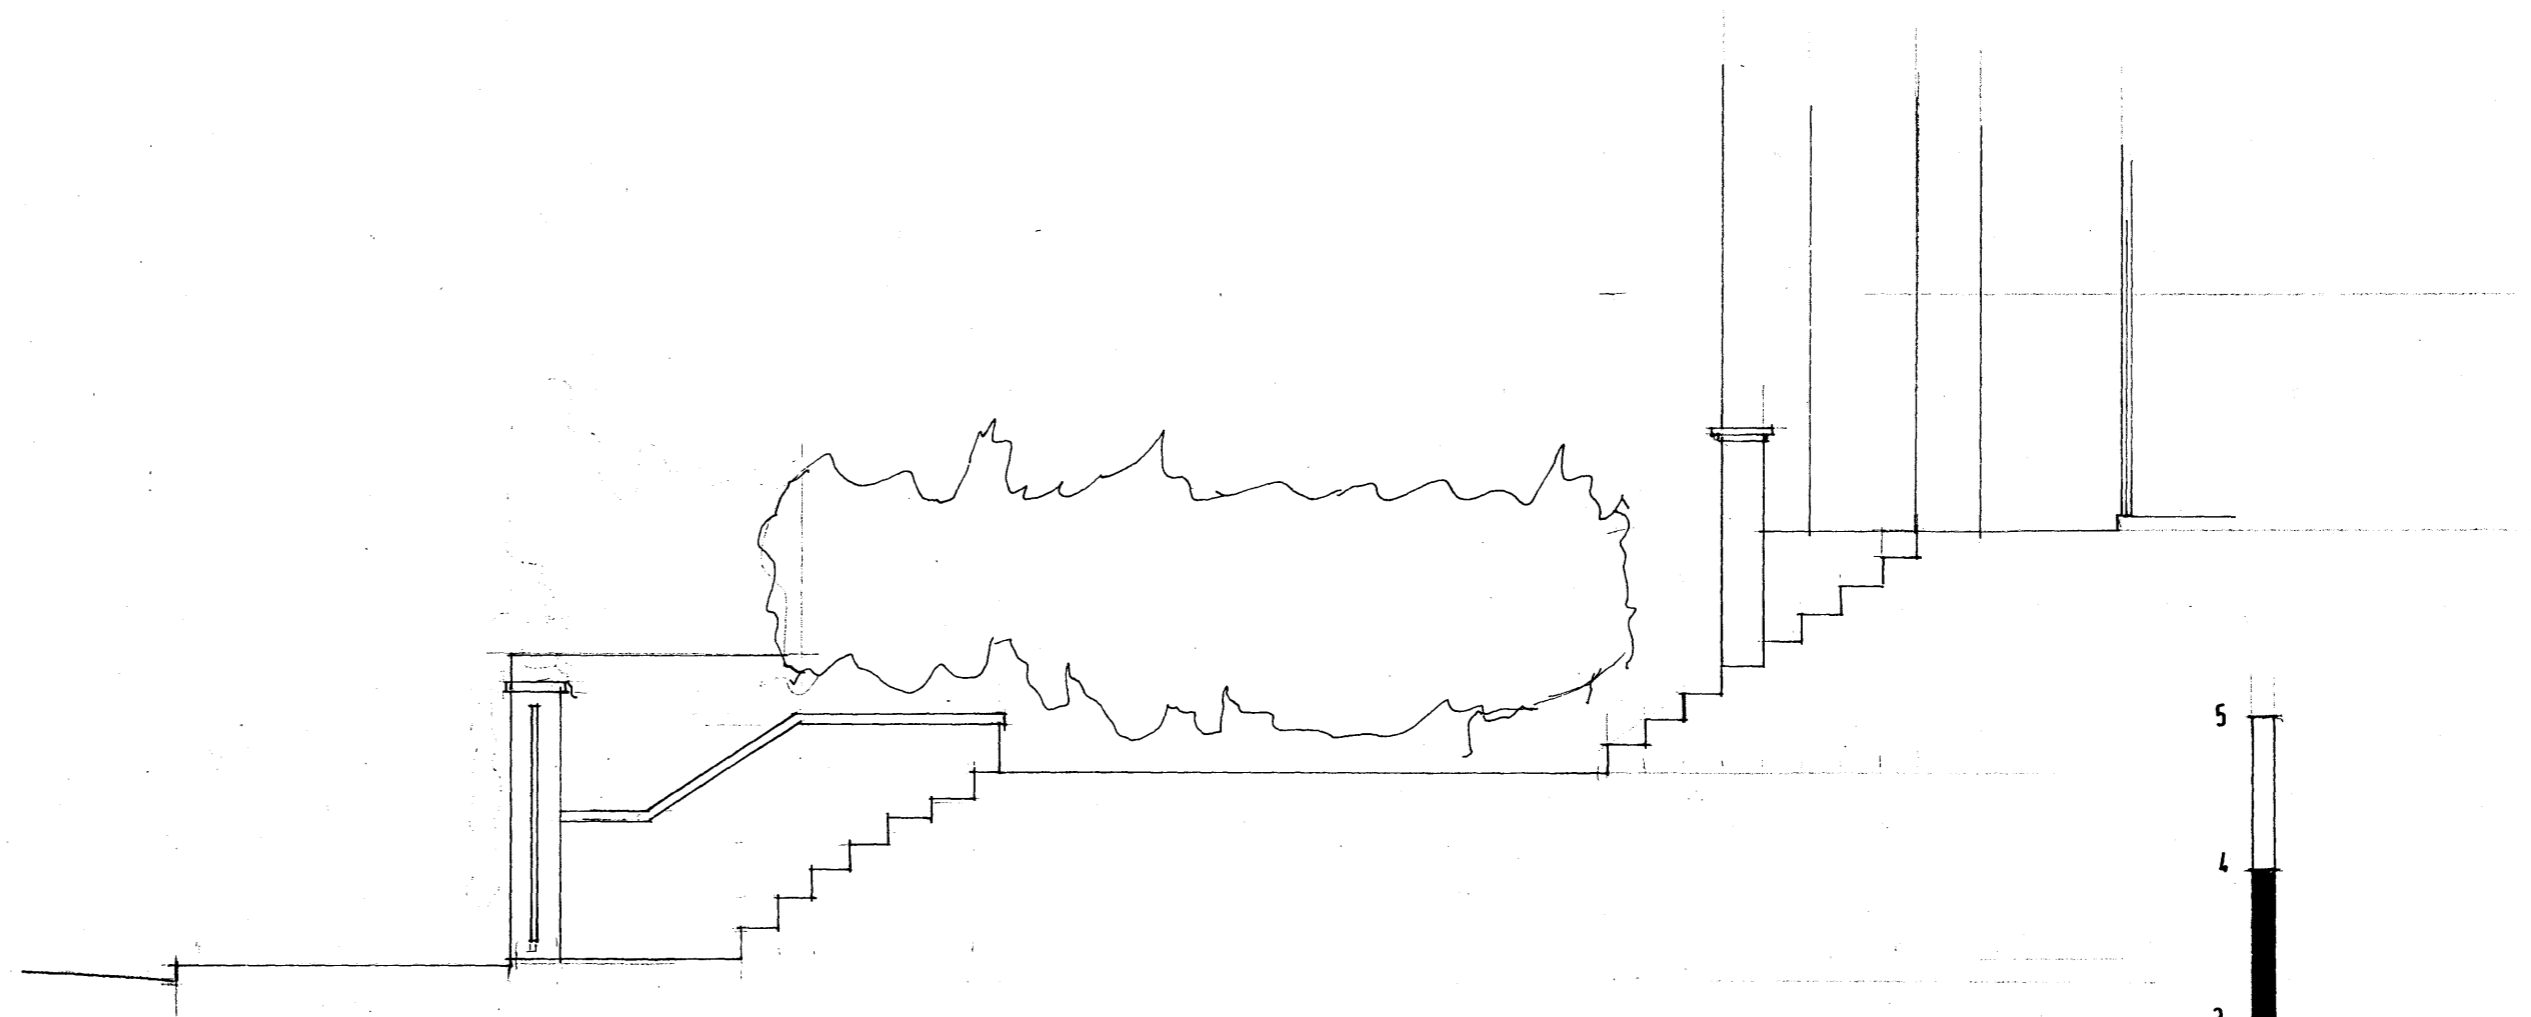

SECTION A:A

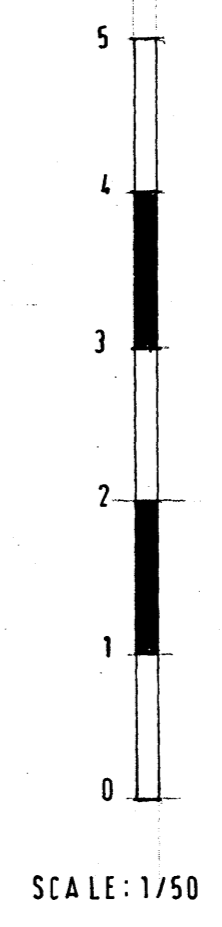

'B' AMENDED TO INDICATE FRONT GARDEN WALL DEMOLISHED
 'A' SCALE BAR ADDED 24.6.10

PROPOSED ALTERATIONS TO FRONT GARDEN	
AT 42 ARKWRIGHT ROAD LONDON NW3	
PLAN SECTION & ELEVATION AS EXISTING	
DATE: MARCH 2010	SCALE: 1:50
C STEVENS 79 GLADSTONE ROAD LONDON SW19 1QR tele: 020 8540 0369	
DRG NO 10/03/01 ^B	