




FRONT GARDEN WALL ELEVATION

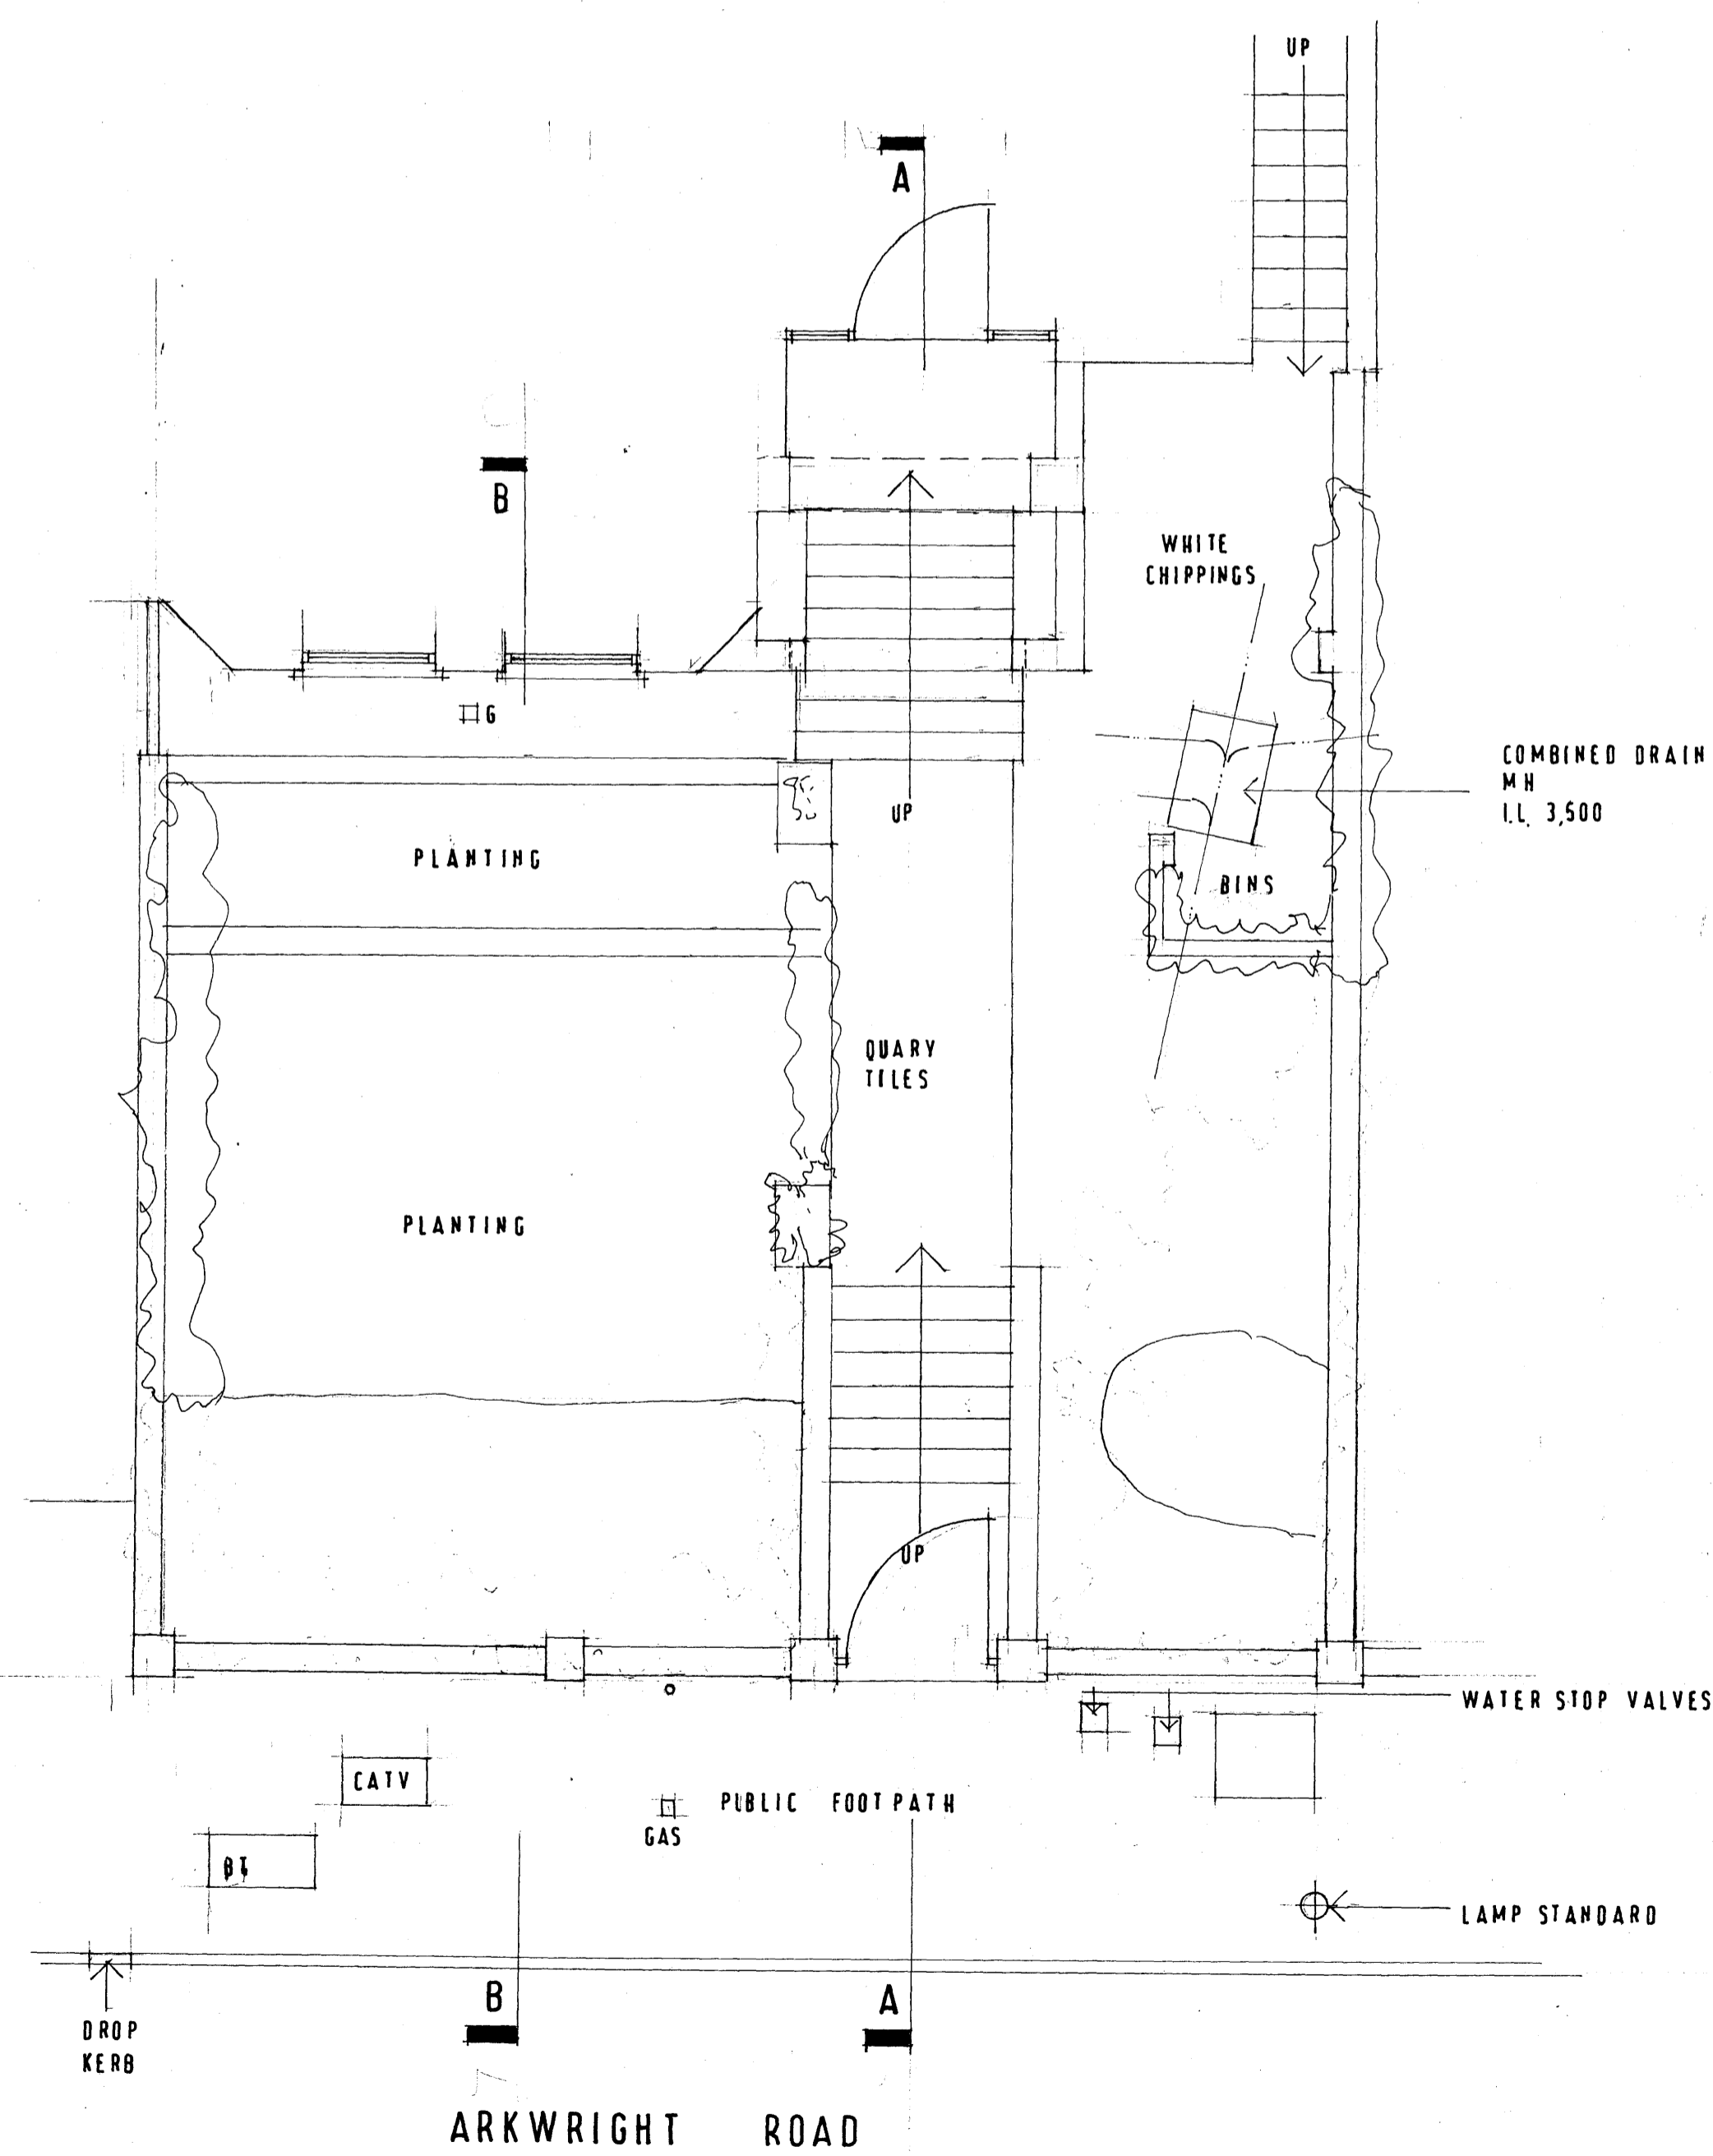


PLAN

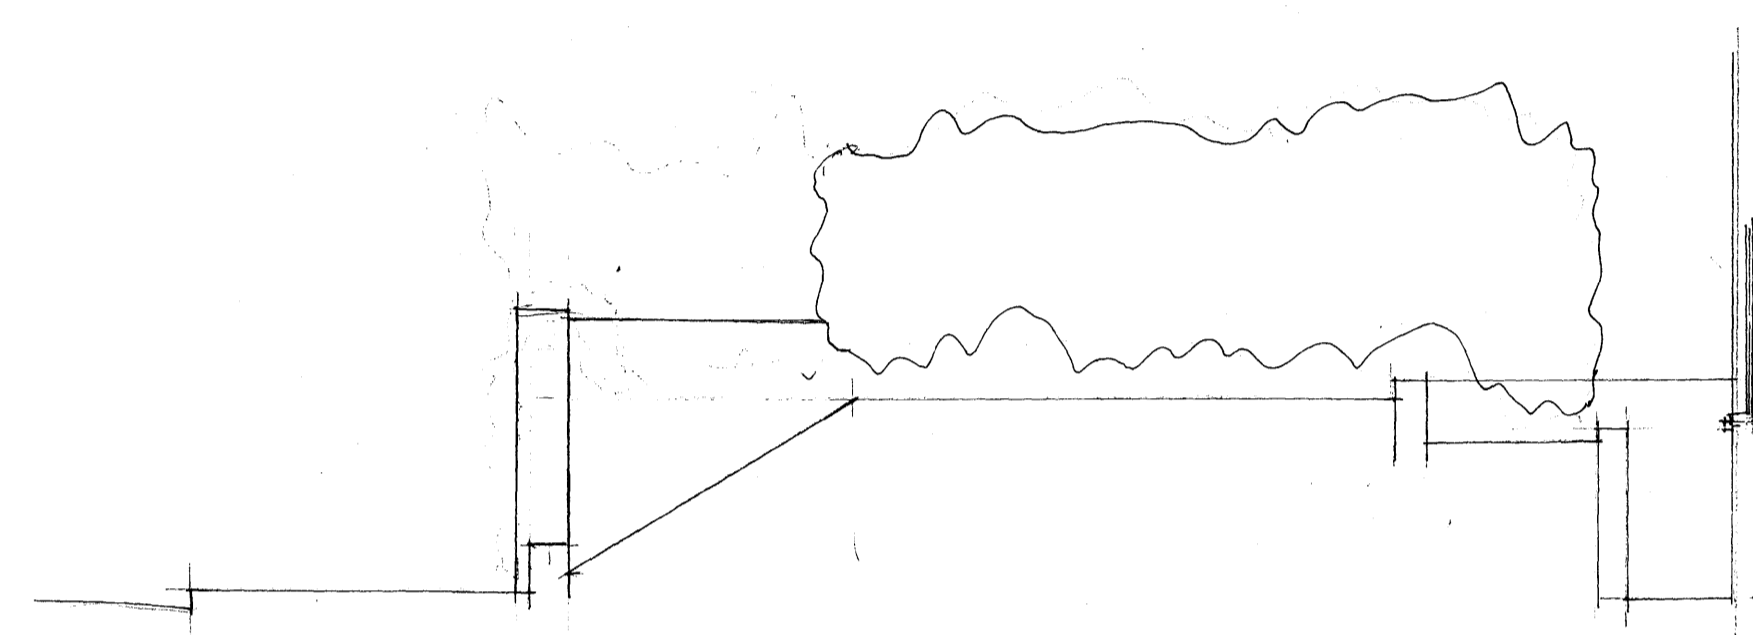

SECTION B:B

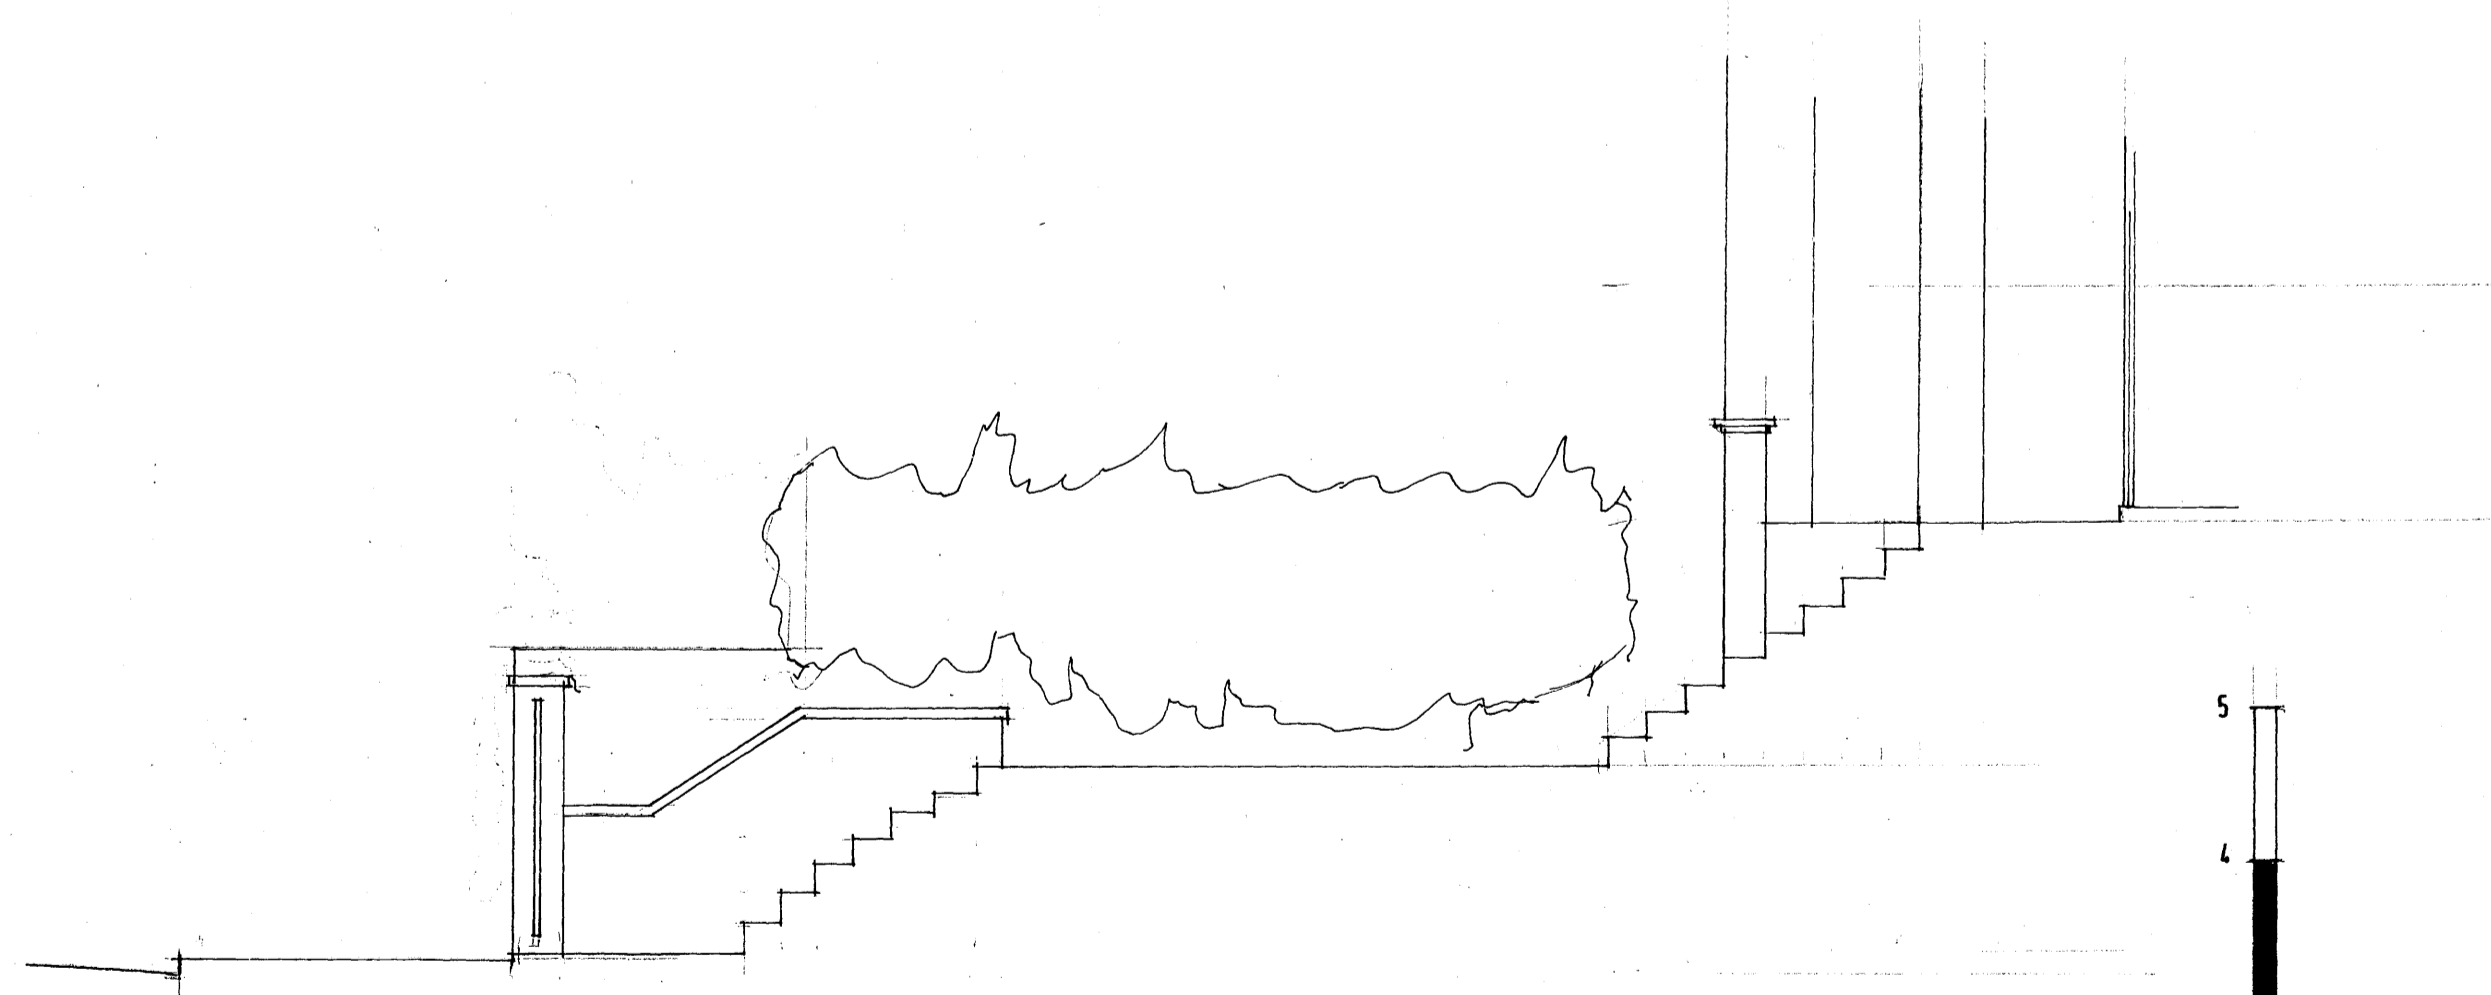

SECTION A:A

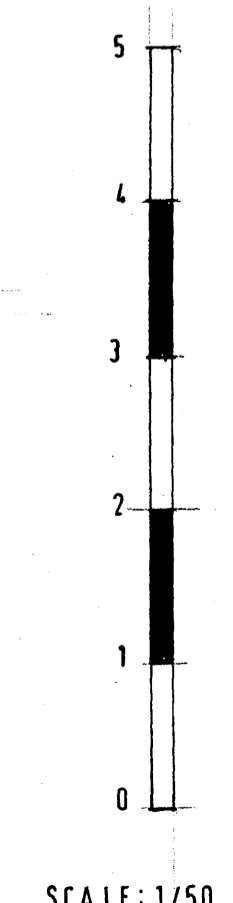

B' AMENDED TO INDICATE FRONT 1:6-11 GARDEN WALL REMOVED
A' SCALE BAR ADDED 24.6.10

PROPOSED ALTERATIONS TO FRONT GARDEN AT 42 ARKWRIGHT ROAD LONDON NW3
PLAN SECTION & ELEVATION AS EXISTING

DATE: MARCH 2010 SCALE: 1:50

C STEVENS
79 GLADSTONE ROAD
LONDON
SW 19 1QR
tele: 020 8540 0369

DRG NO
10/07/01B