

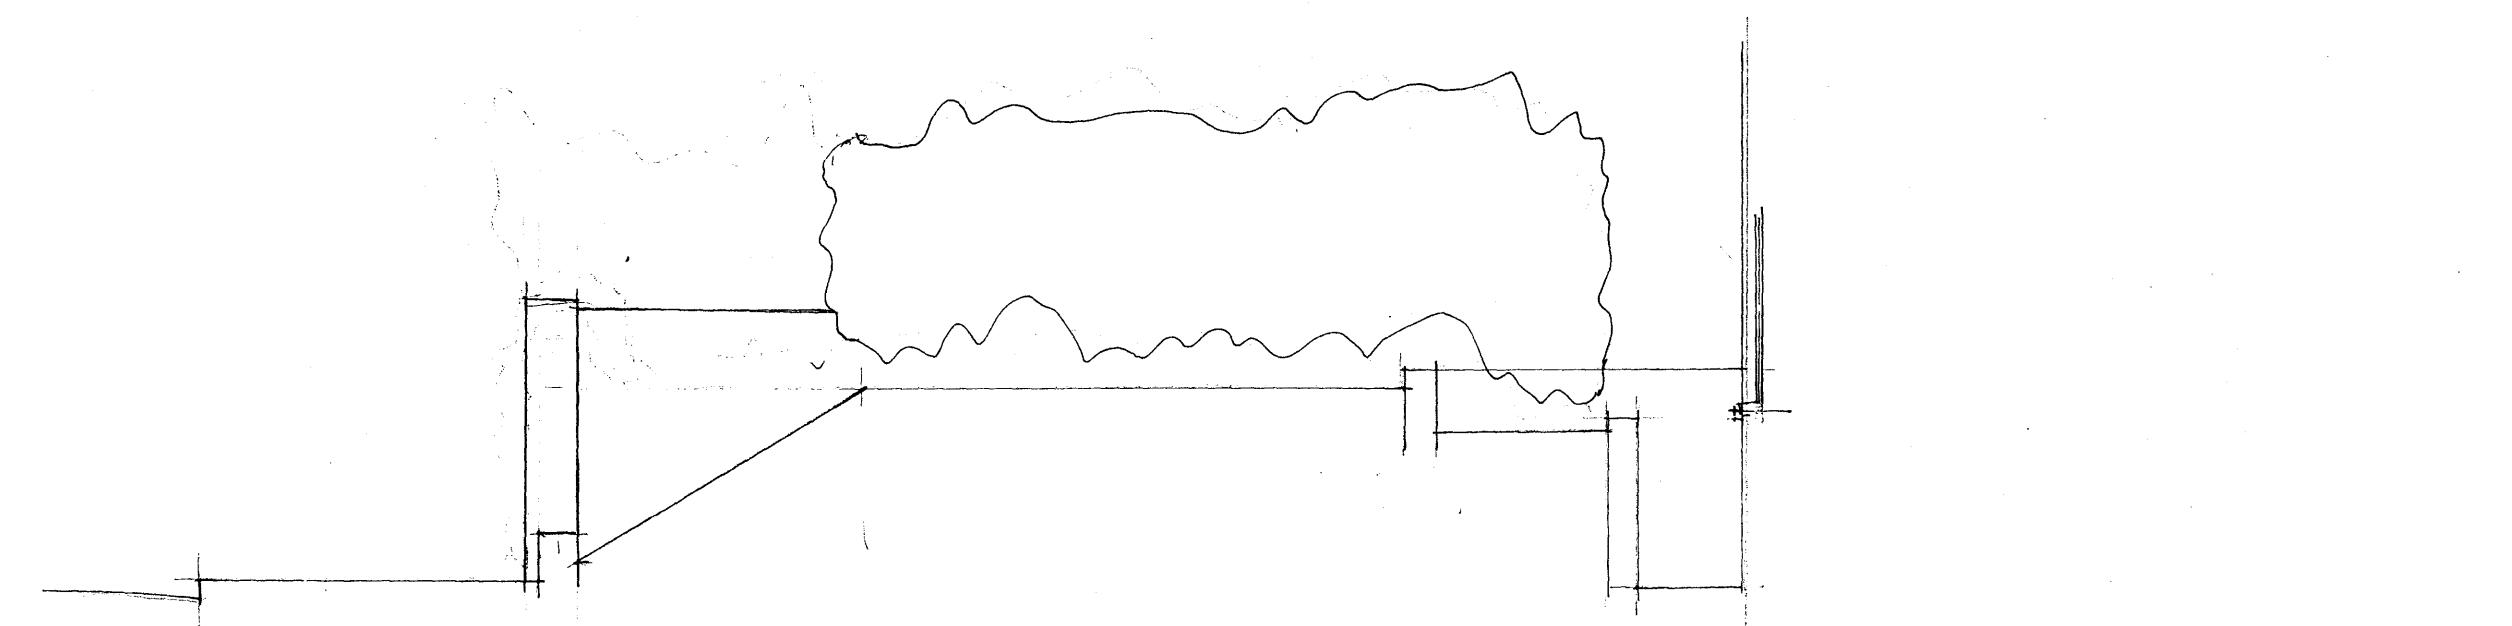



FRONT GARDEN WALL ELEVATION

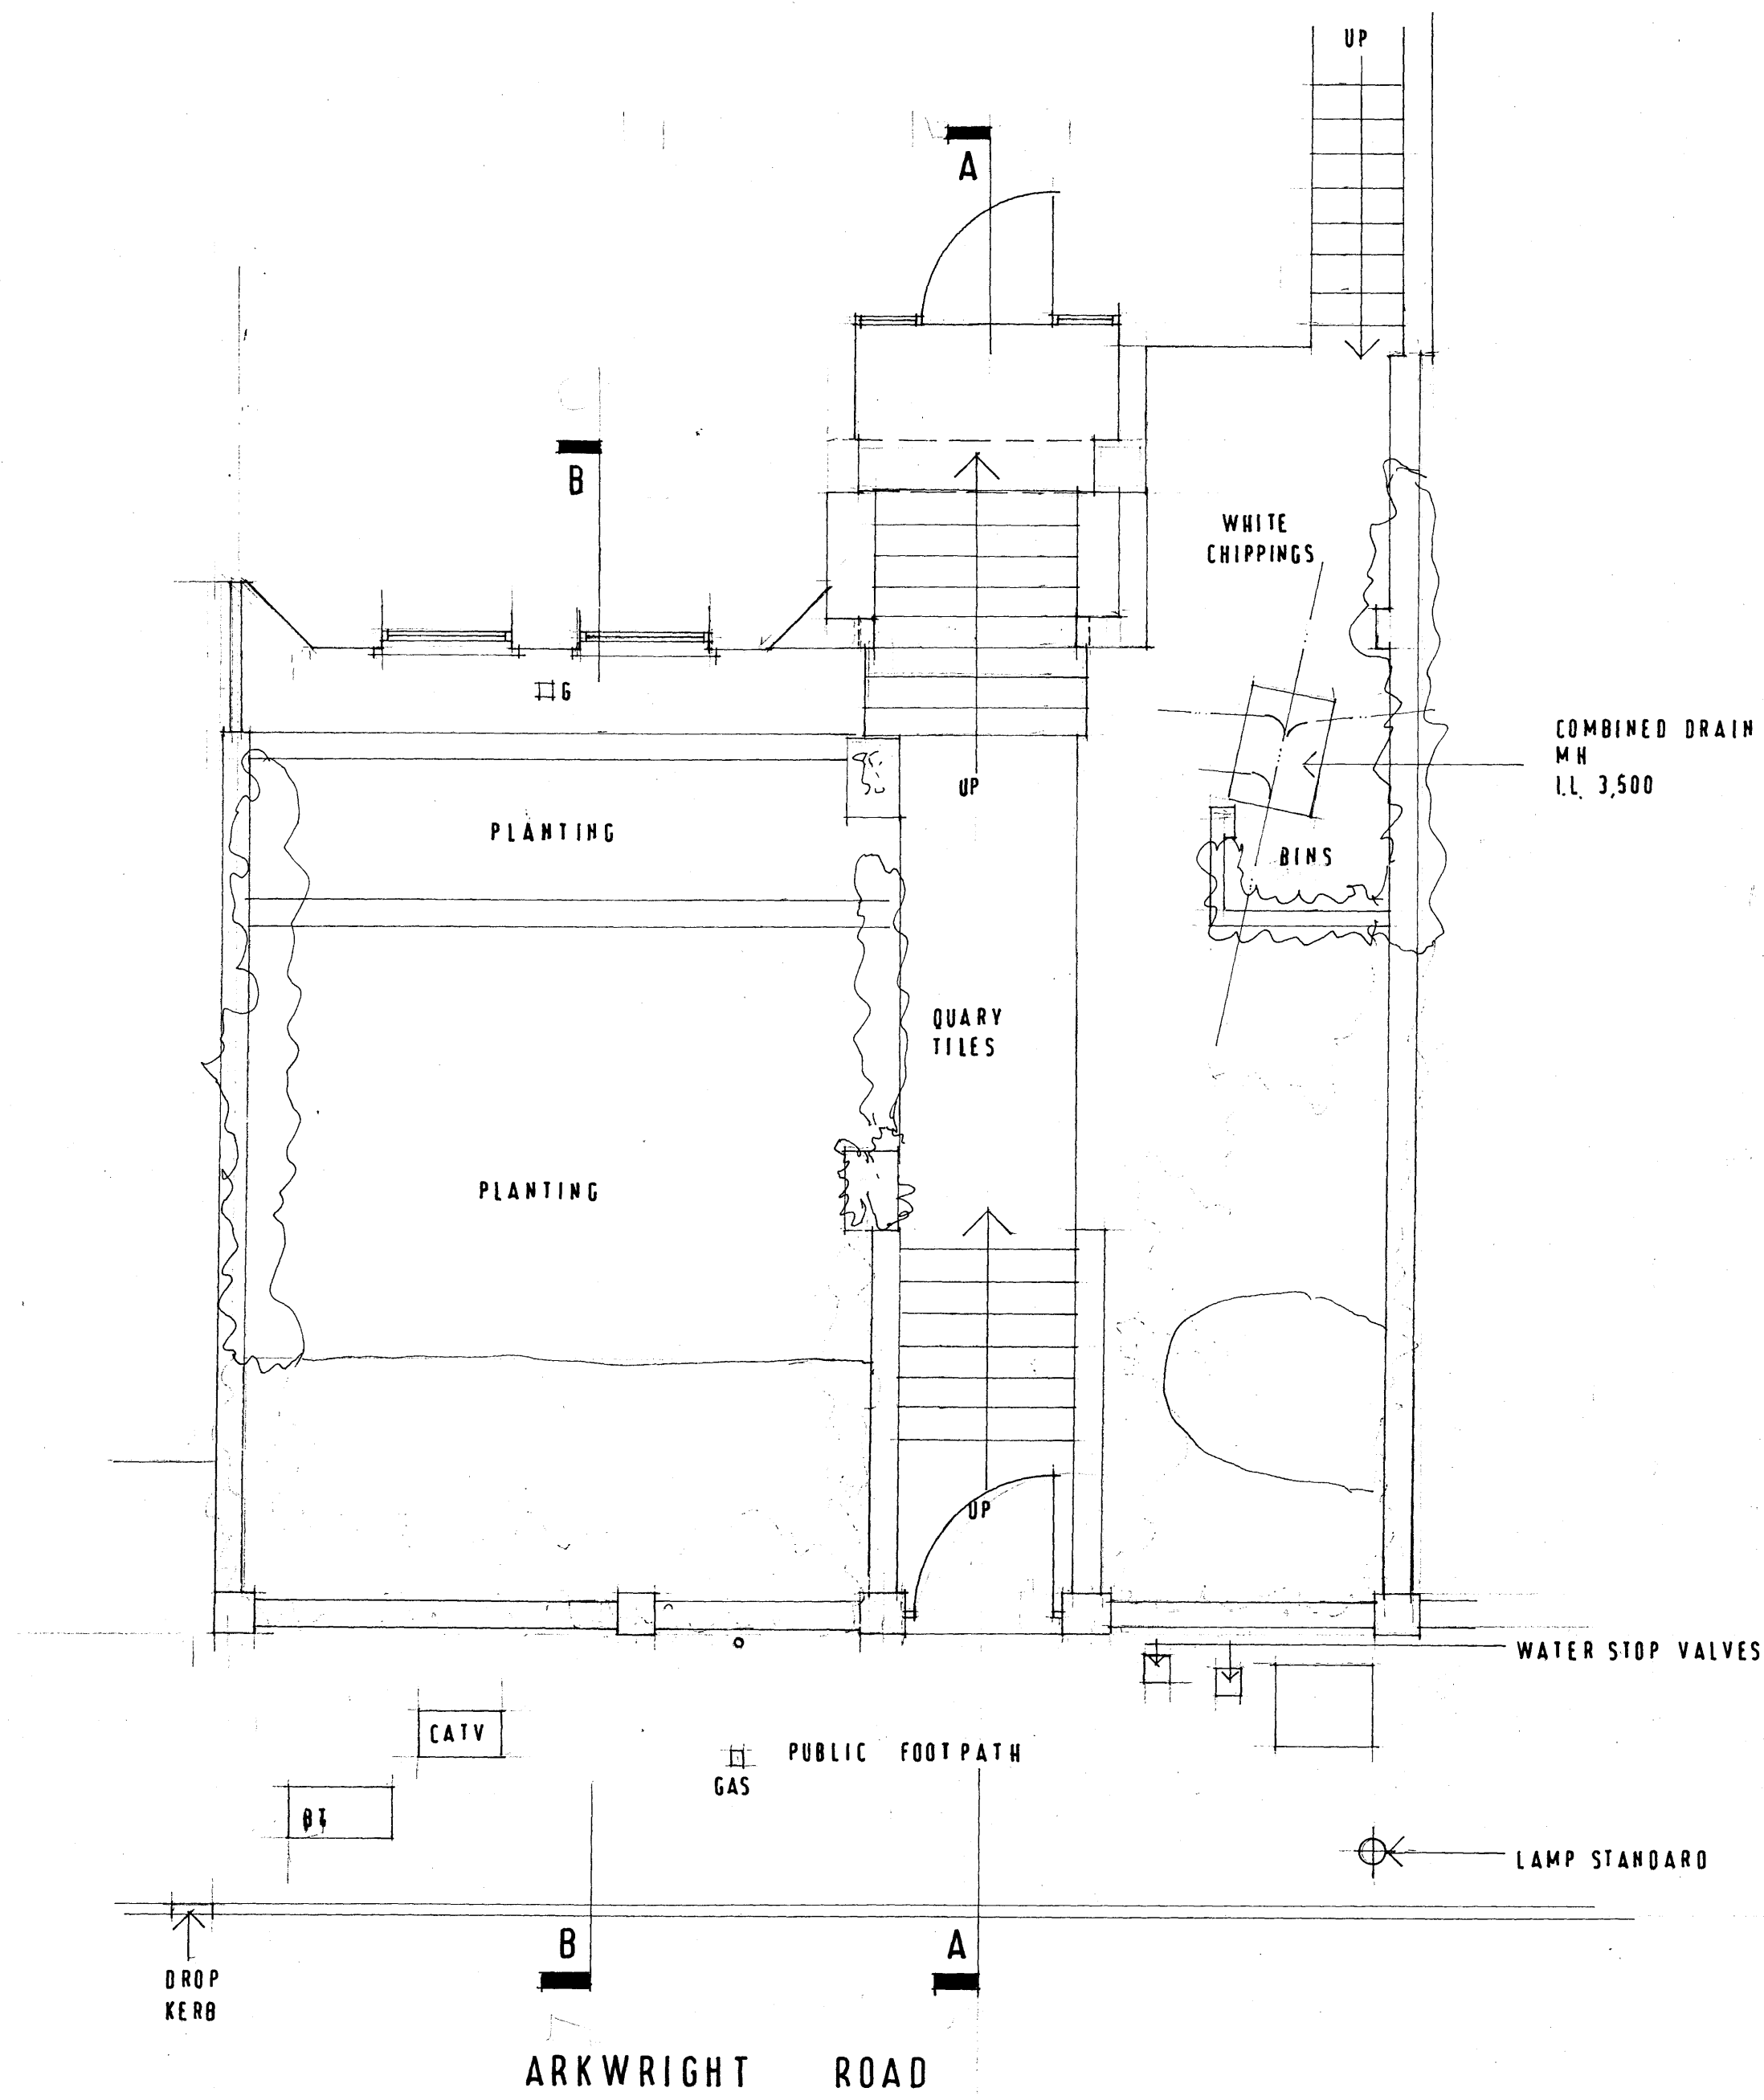

SECTION B:B

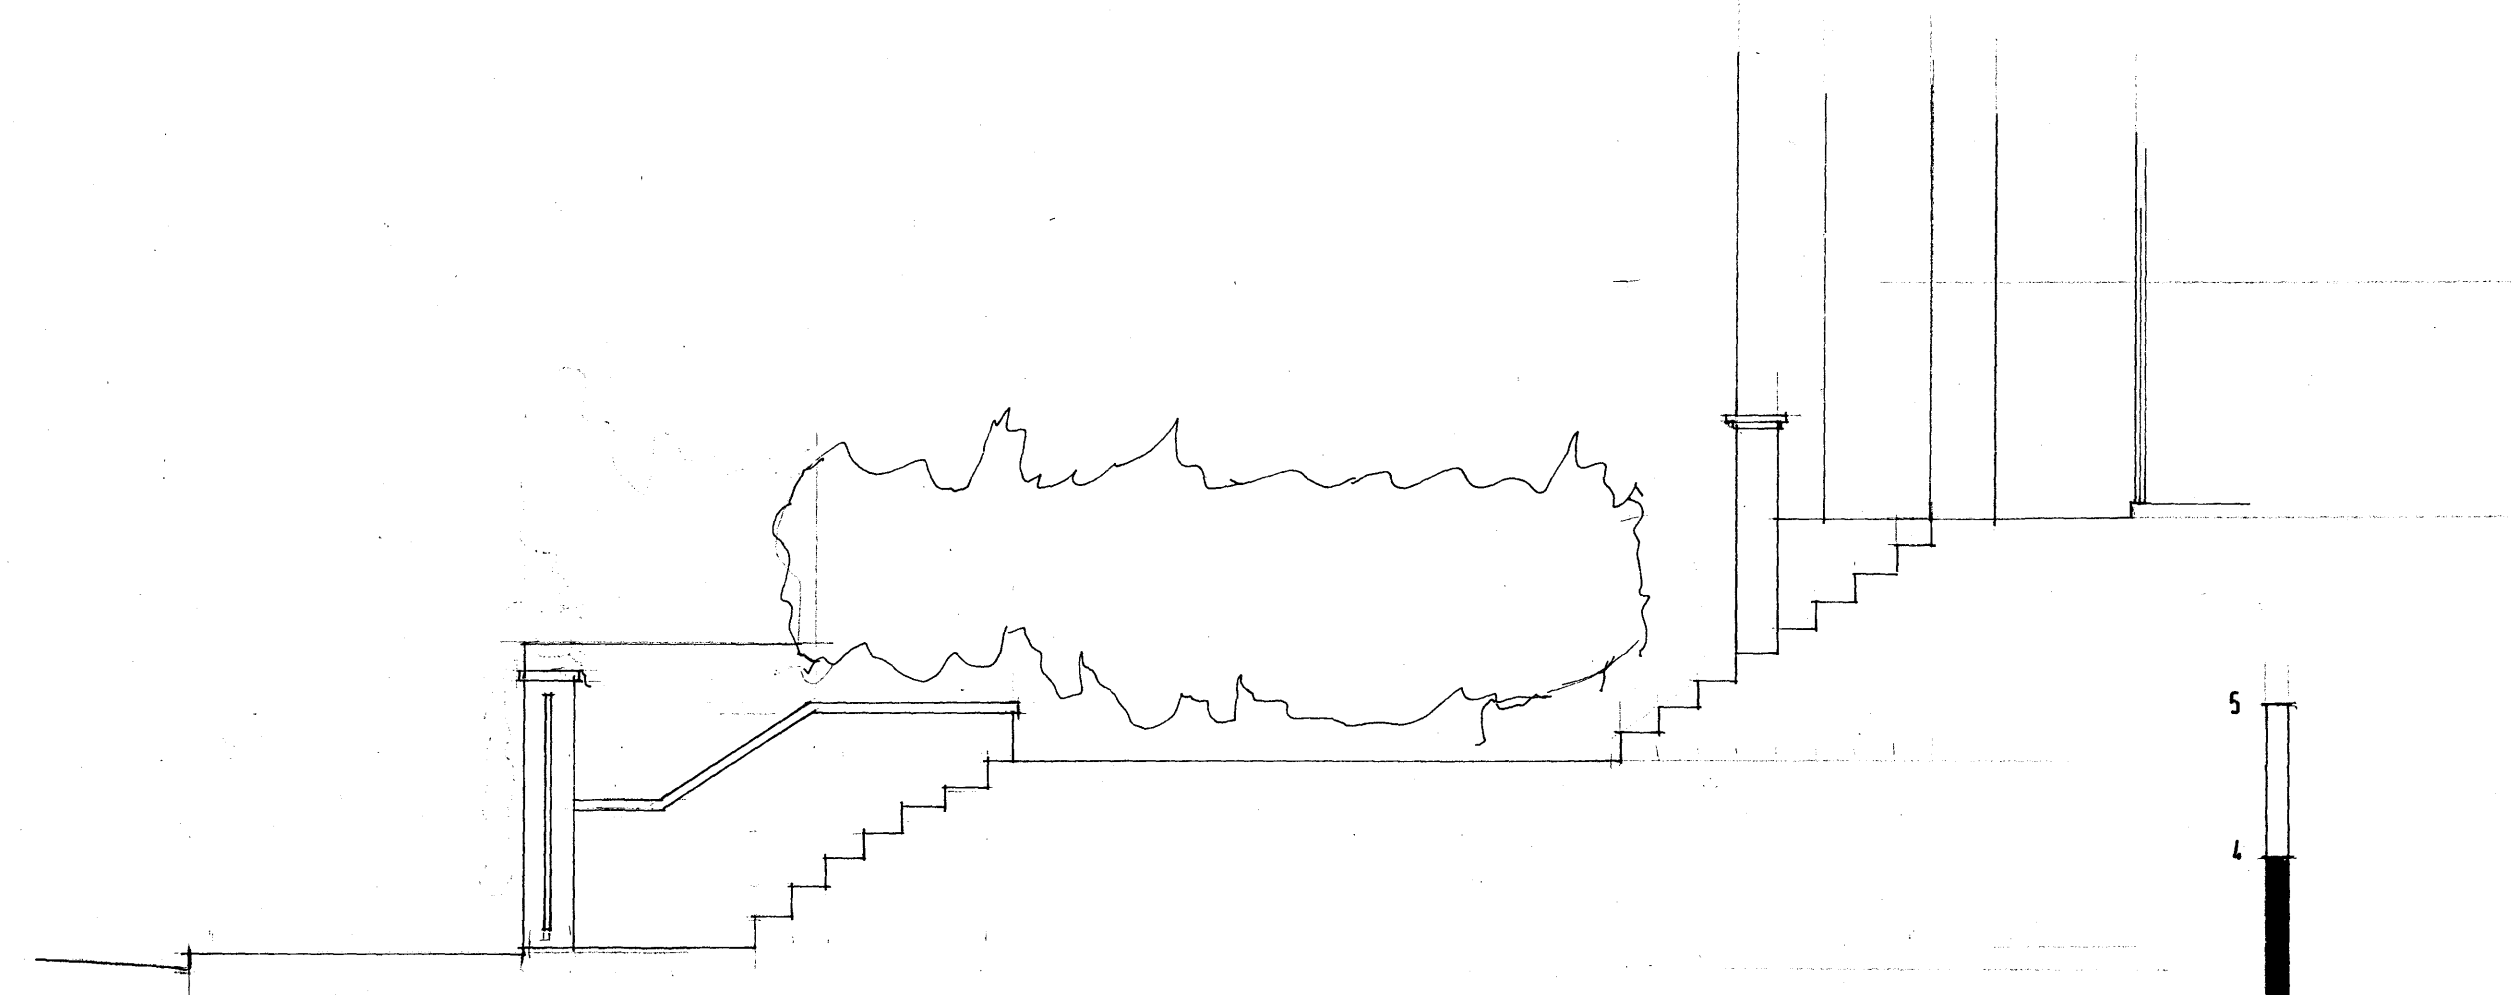

SECTION A:A

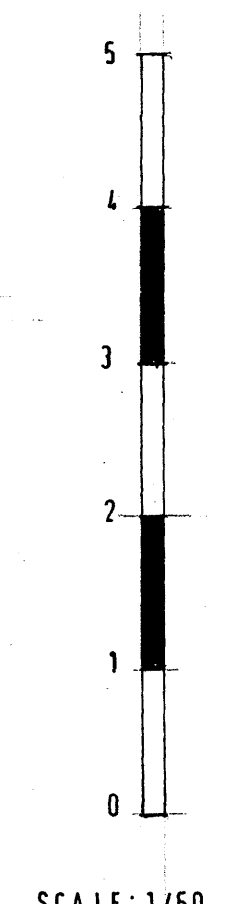

'B' AMENDED TO INDICATE RESULT 1:6:11
GARDEN WALL DEMOLISHED
'A' SCALE BAR ADDED 24.6.10

PROPOSED ALTERATIONS TO FRONT GARDEN	
AT 42 ARKWRIGHT ROAD LONDON NW3	
PLAN SECTION & ELEVATION AS EXISTING	
DATE: MARCH 2010	SCALE: 1:50
C STEVENS 79 GLADSTONE ROAD LONDON SW19 1QR tele: 020-8540-0369	
DRG NO 10/10/10/10	