
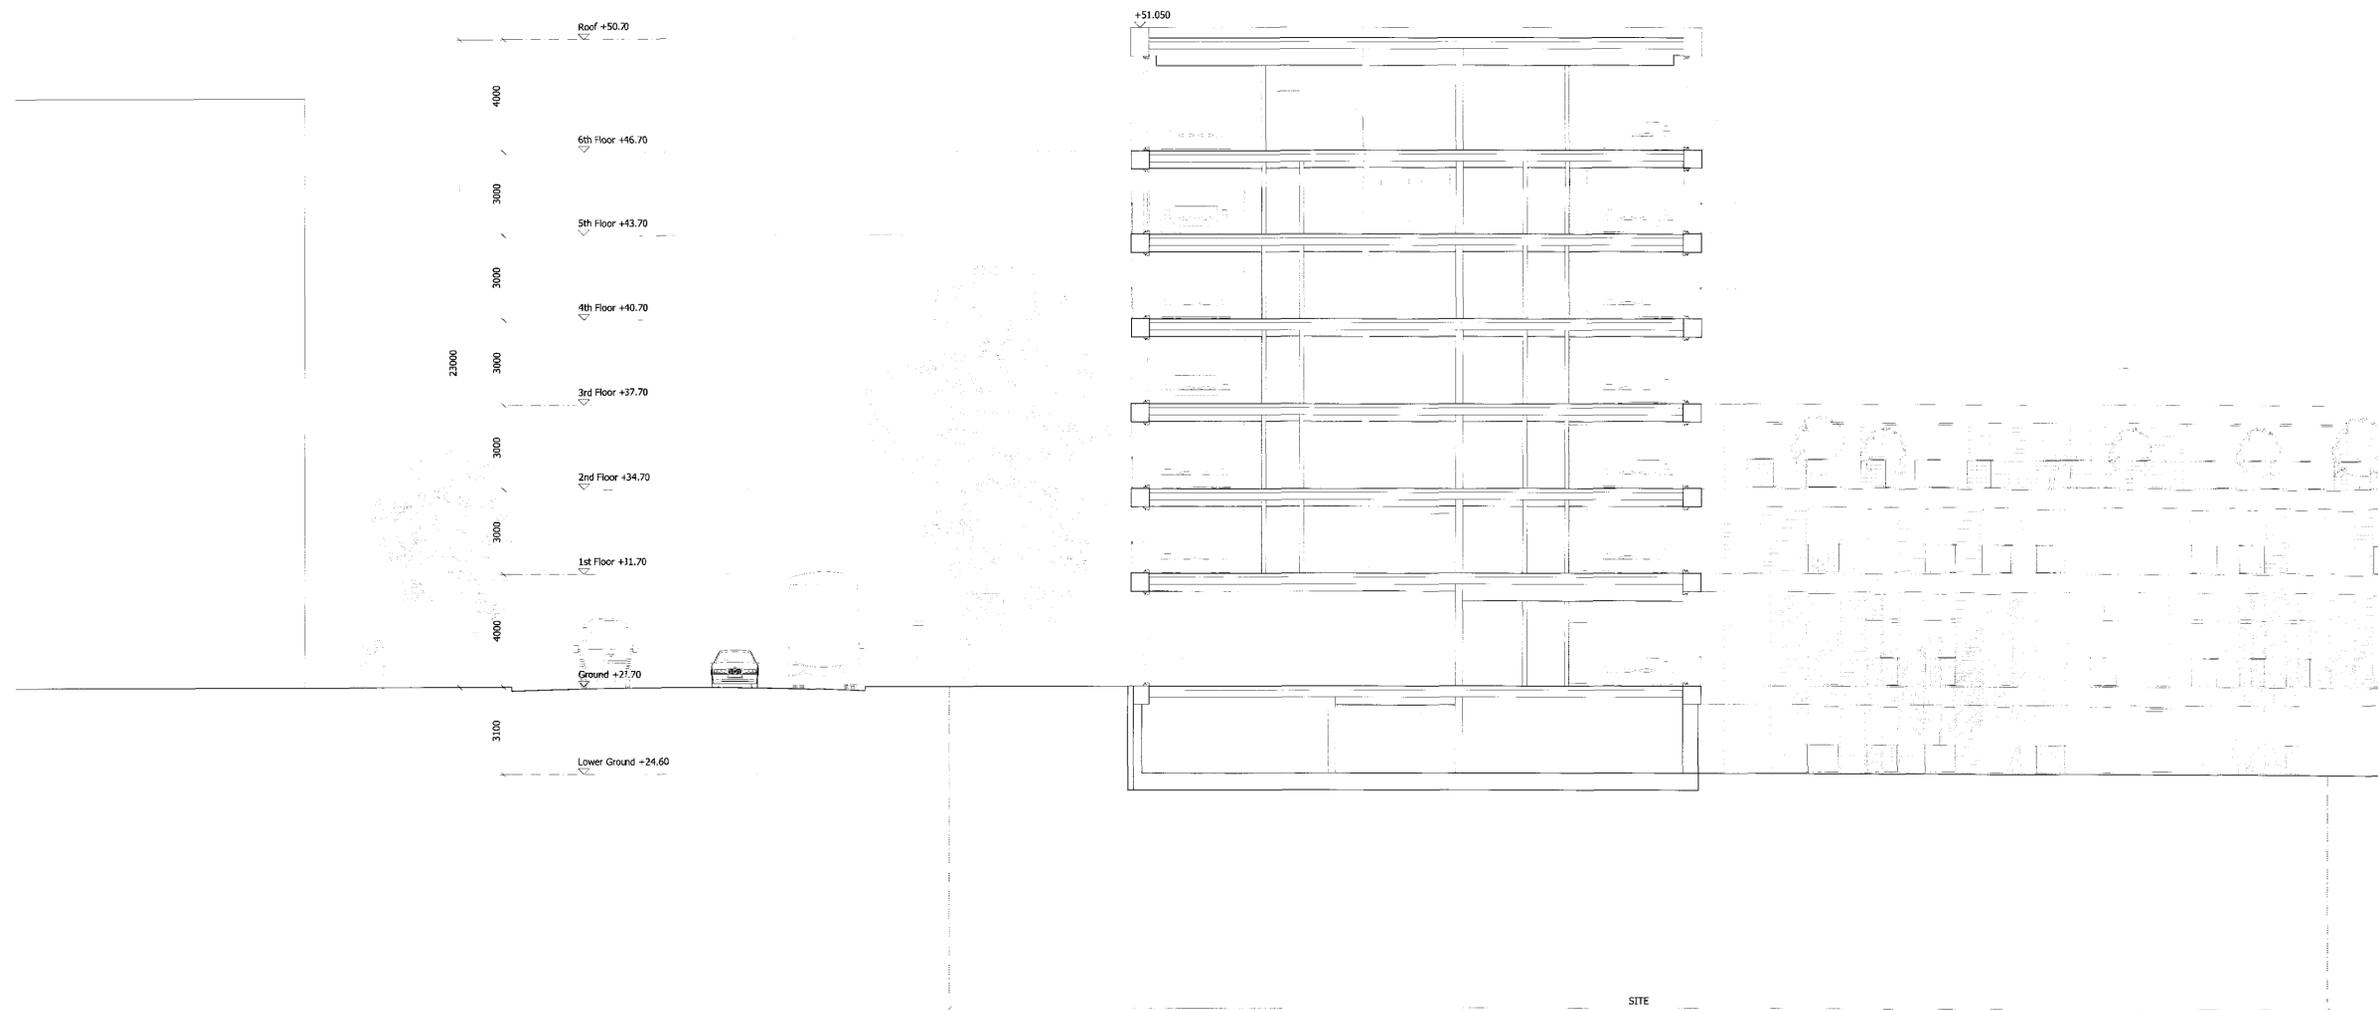


NOTES:
 DO NOT SCALE FROM THIS DRAWING.
 ALL DIMENSIONS AND DISCREPANCIES TO BE
 REPORTED TO THE ARCHITECT IMMEDIATELY.

ALL RIGHTS RESERVED. THIS WORK IS COPYRIGHT
 AND CANNOT BE REPRODUCED OR COPIED OR MODIFIED
 IN ANY FORM OR BY ANY MEANS, GRAPHIC ELECTRONIC
 OR MECHANICAL, INCLUDING PHOTOCOPYING WITHOUT
 THE WRITTEN PERMISSION OF SQUIRE AND PARTNERS
 ARCHITECTS.

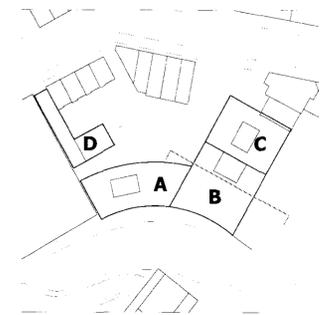

Issued for Planning	21/04/11	SG	A
Revision description	Date	Check	Rev

Squire and Partners

77 Wicklow Street London WC1X 9JY
 T: 020 7278 5555 F: 020 7239 0495

info@squireandpartners.com
 www.squireandpartners.com

Project
Twyman House
 London, NW1

Drawing
Proposed Section
 AA

Drawn	Date	Scale
SG	06/04/2011	1: 125@A1 1: 250@A3
Job number	Drawing number	Revision
10003	S_AA_G200_003	A