


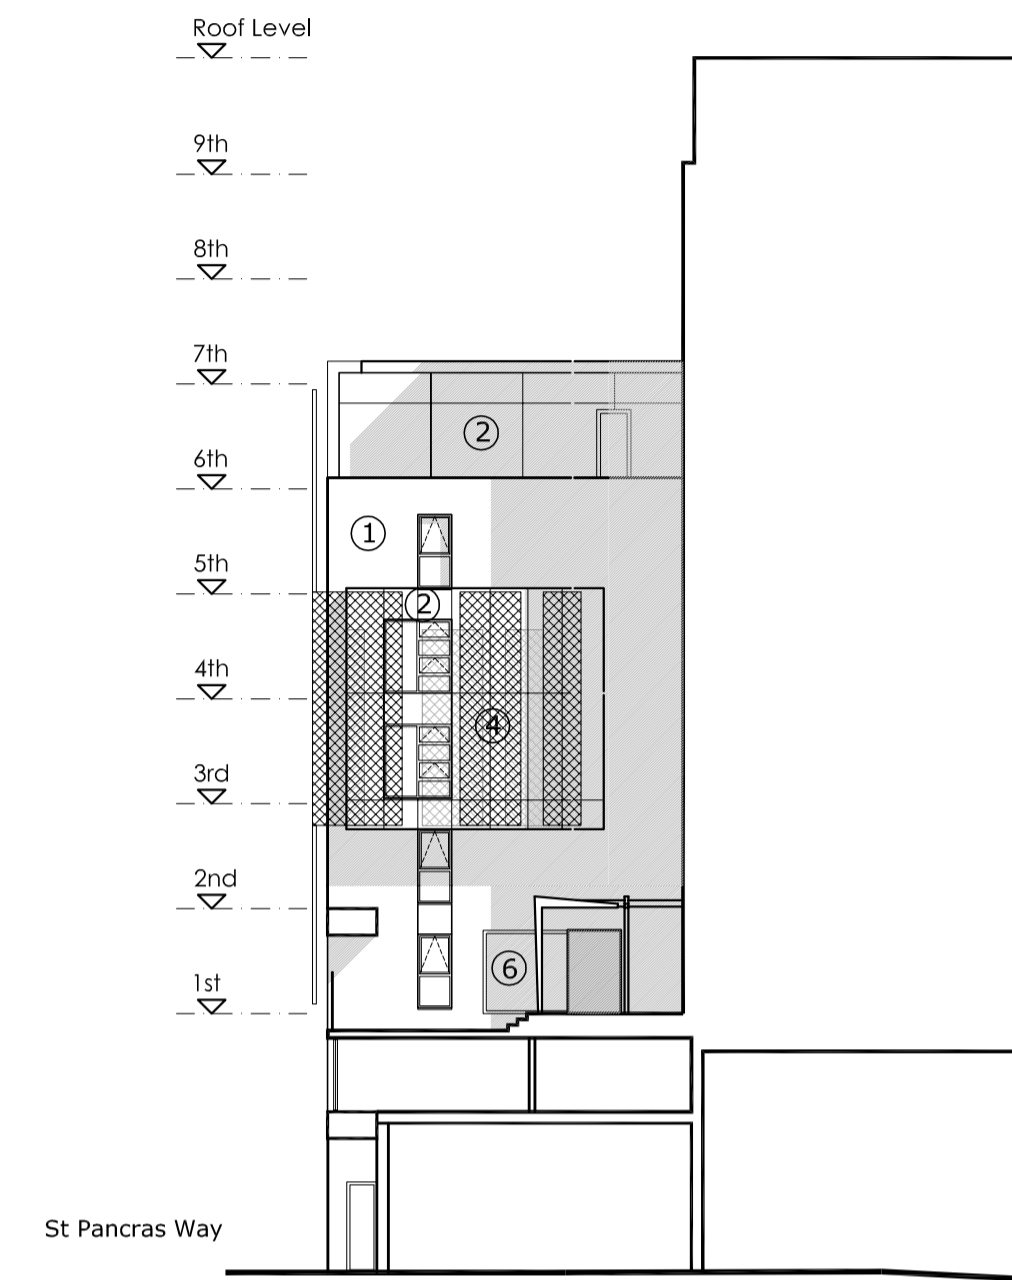


1 East




2 North



3 West

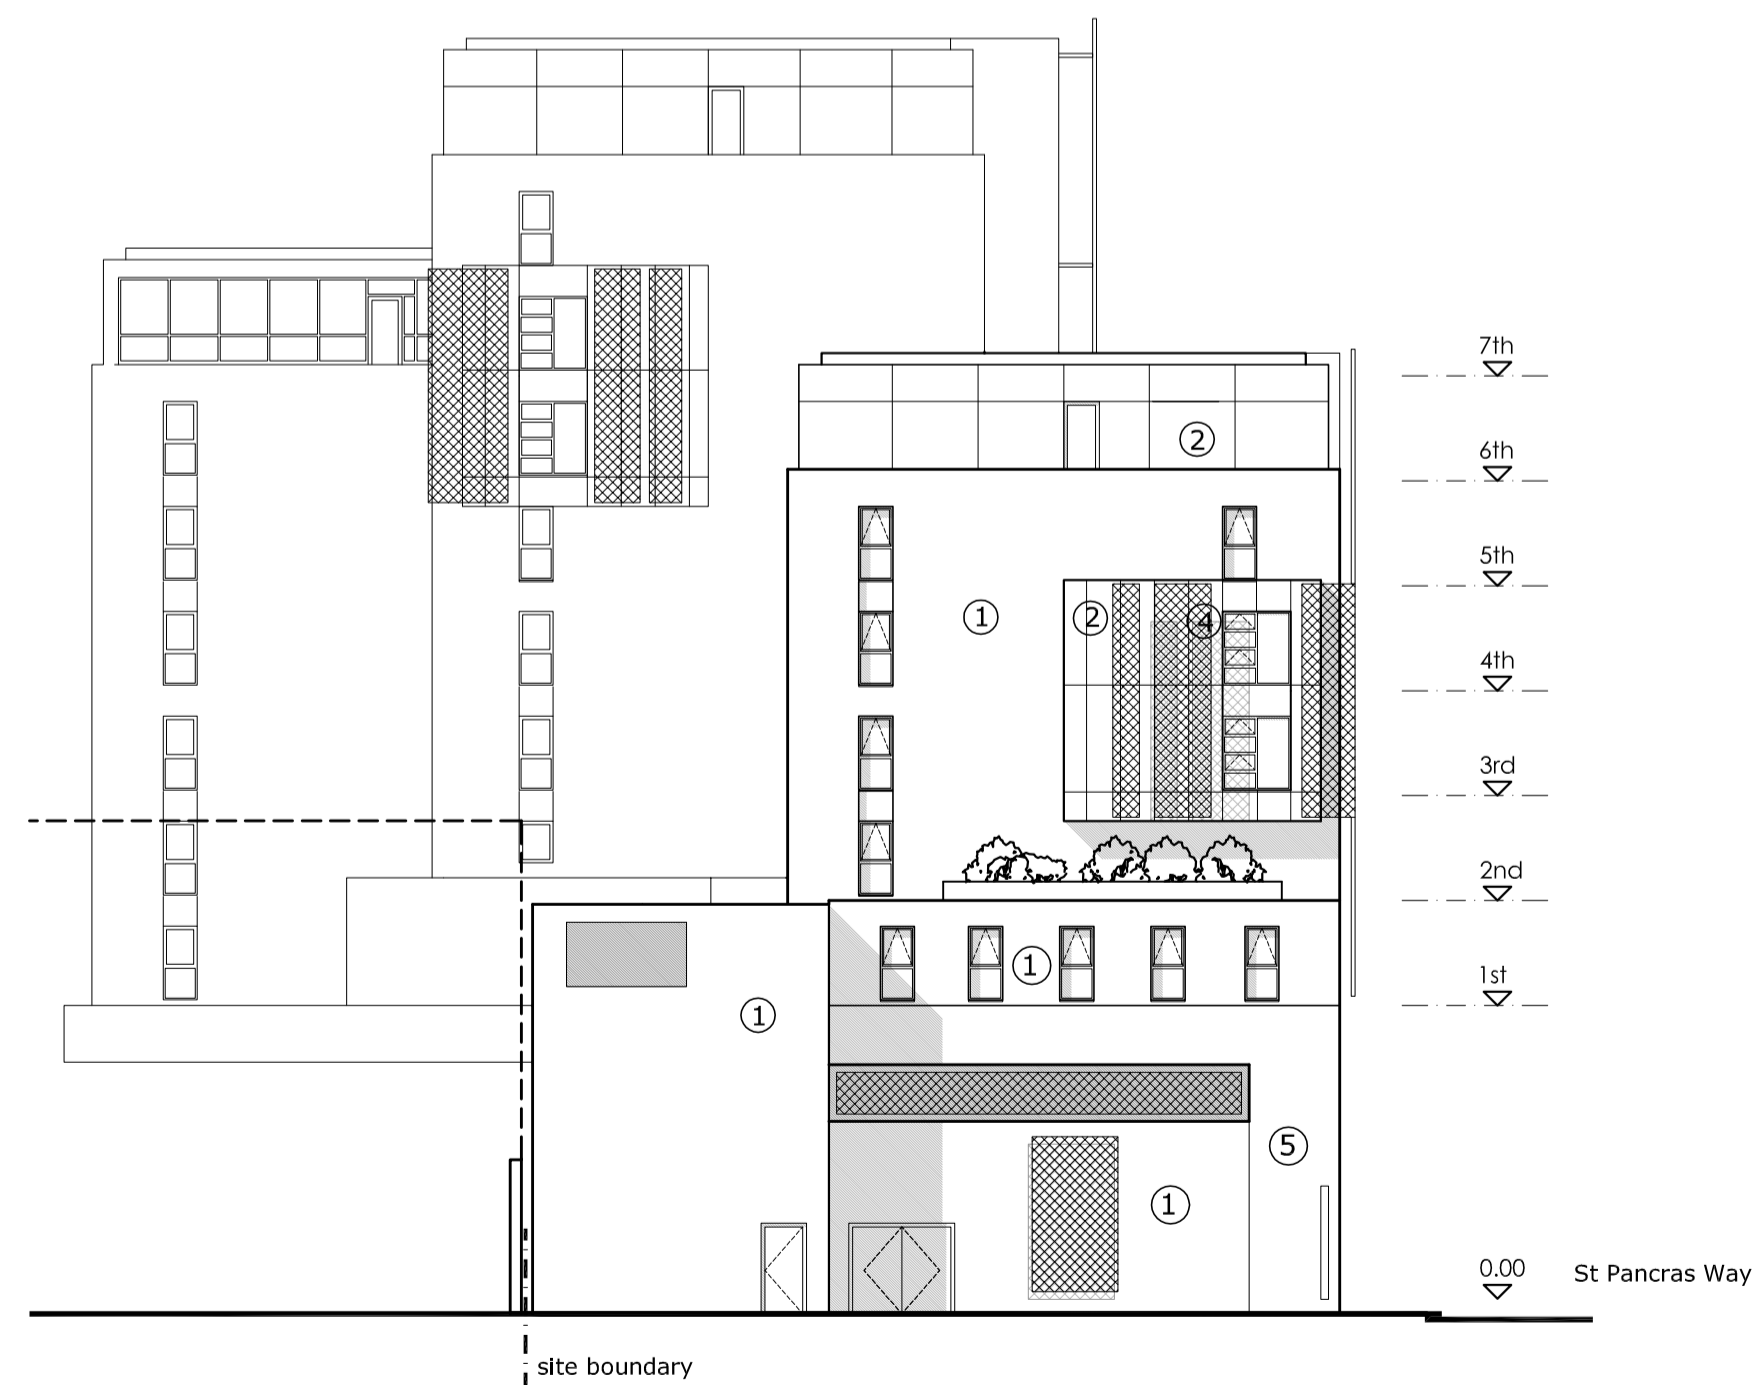

4 South

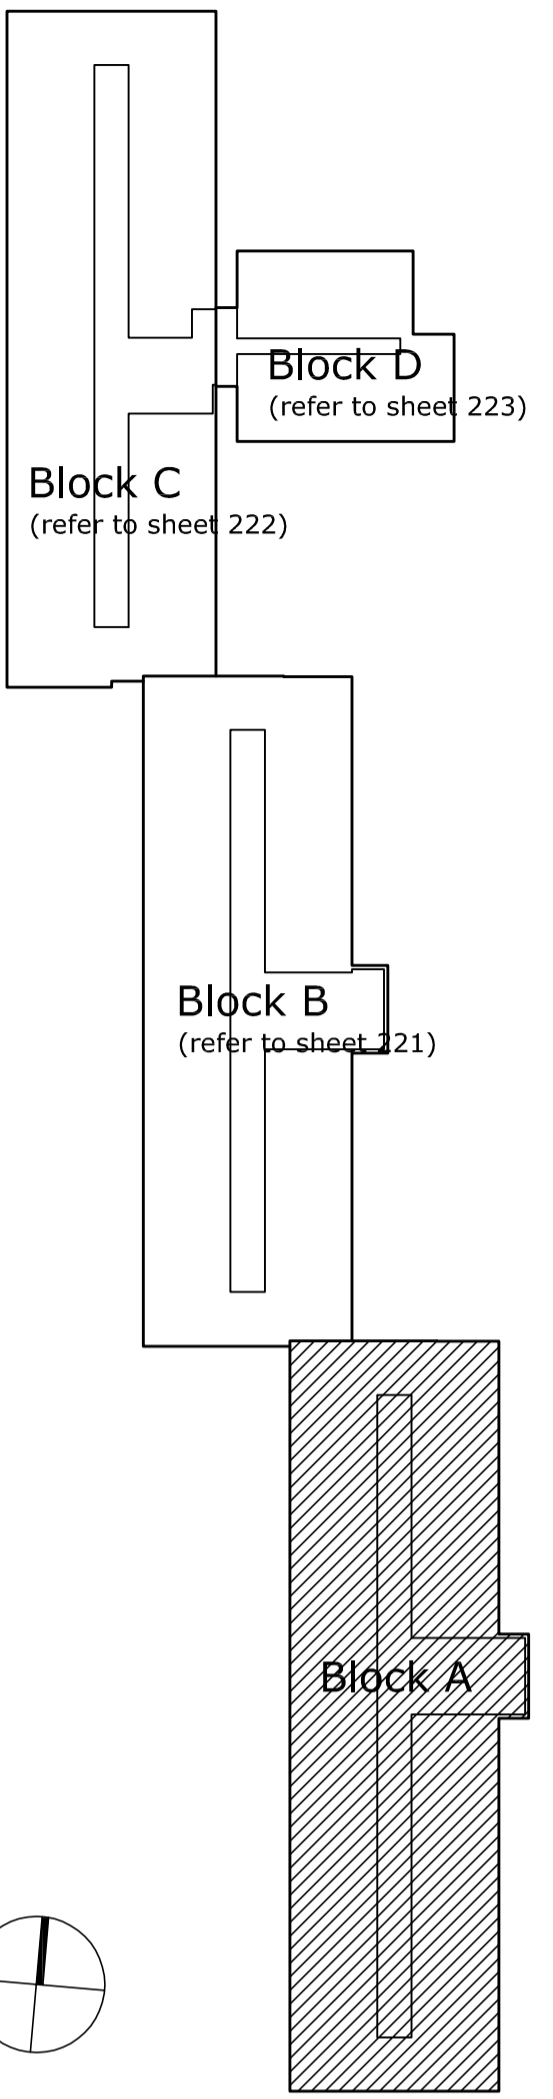

Keyplan
1:500

Materials schedule:

- 1 Brick to approved sample
- 2 Cladding panels to approved sample
- 3 Aluminium PC glazing
- 4 Metal mesh to approved sample
- 5 Fair-faced concrete
- 6 Semi-opaque glass

B	Elevation changes to Planners comments	27/06/11
A	Planning Issue	24/03/11
	Log/Site/Topic	DATE

Bellis Cooley | Architects

Studio 201, 16 Baldwins Gardens, London EC1N 7RJ
 T:020 3176 4481 www.belliscooley.com

CONTRACT

Unite PLC - Travis Perkins
 11-13 St Pancras Way
 London NW1



DRAWING TITLE
Proposed Elevations - Block A

DRAWN BY	DATE	CHECKED	SHEET SIZE
AH	Nov 10	RC	A1
SCALE	1:200 @ A1 & 1:400 @ A3		REV
DRAWING NO.	0500 - 220		B