


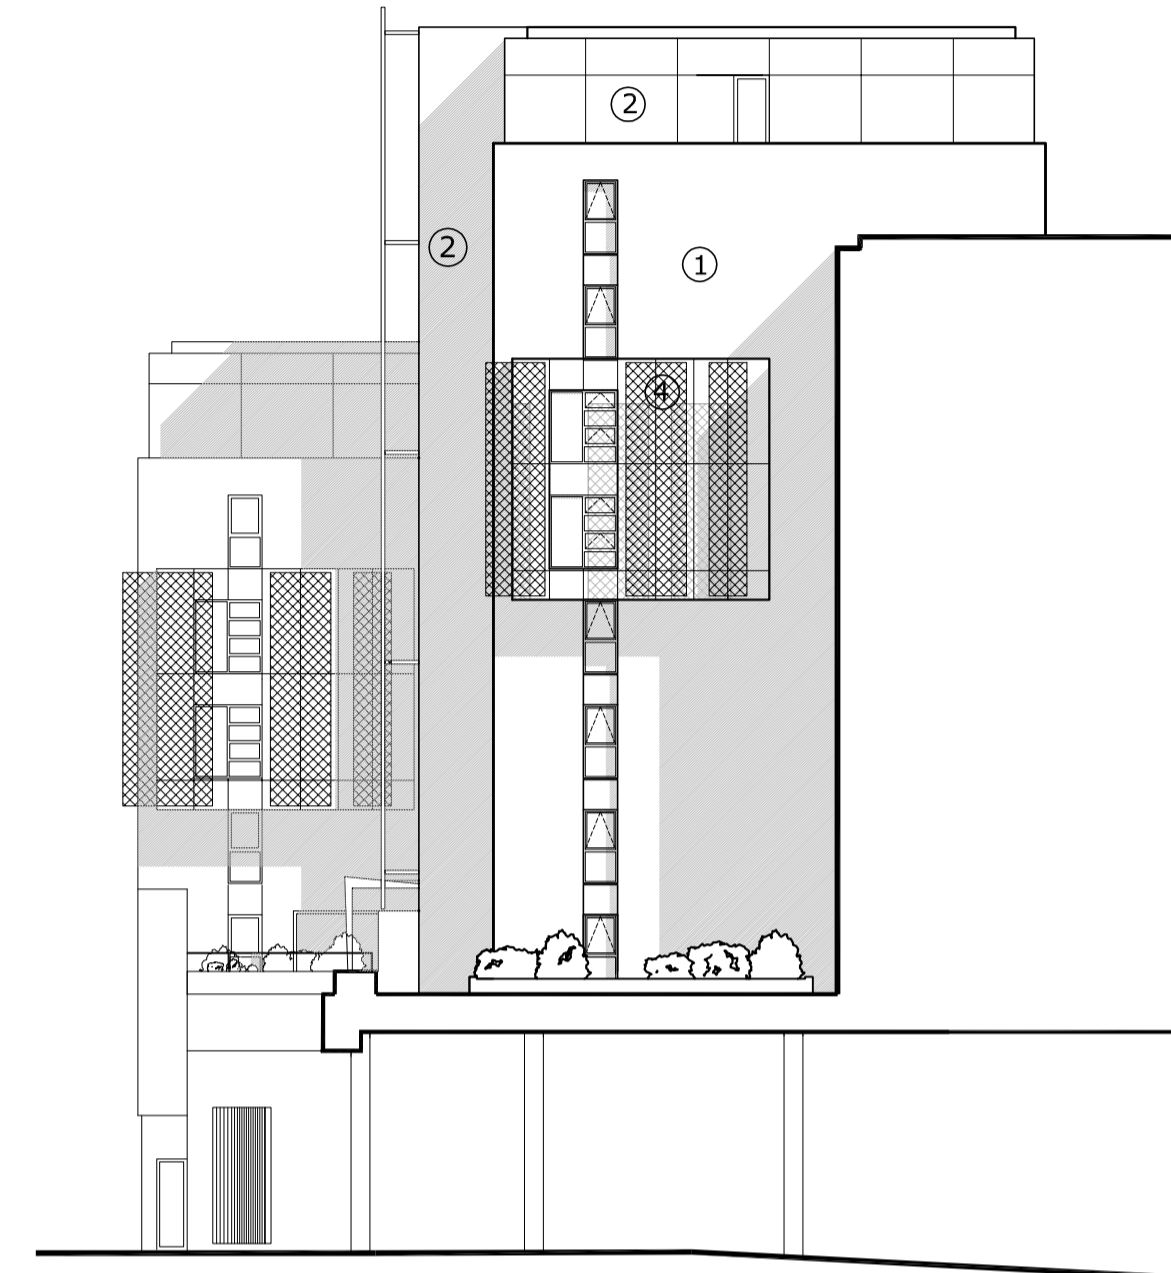


① East




② North



③ West

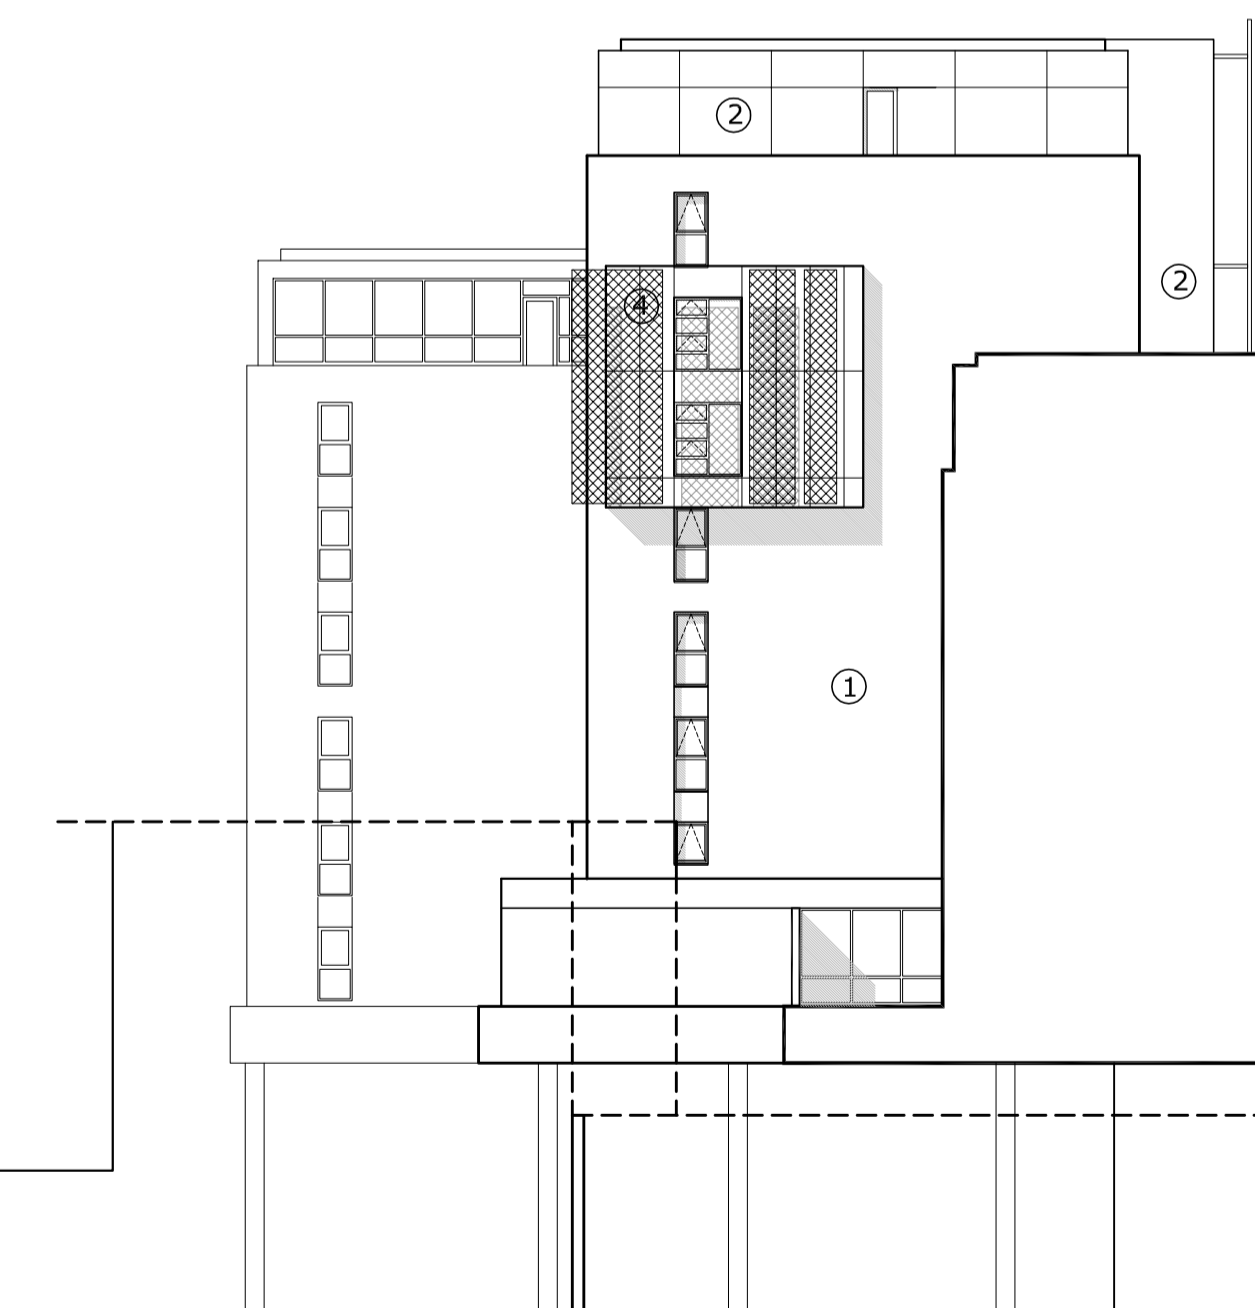

④ South

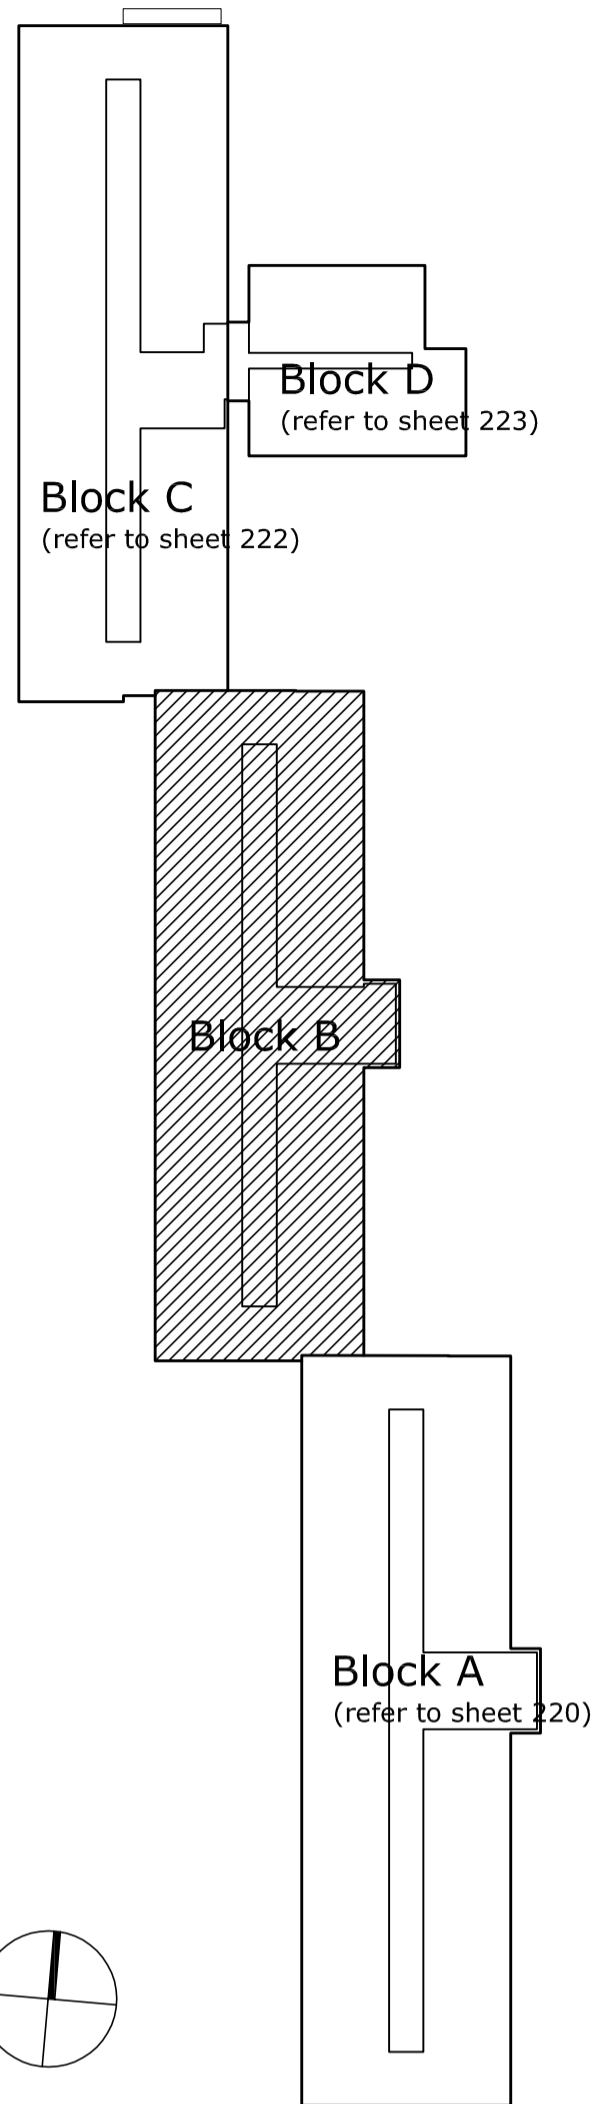

Keyplan  
1:500

Materials schedule:

- ① Brick to approved sample
- ② Cladding panels to approved sample
- ③ Aluminium PC glazing
- ④ Metal mesh to approved sample

B	Elevation changes to Planners comments	27/06/11
A	Planning Issue	24/03/11
	DESCRIPTION	DATE

**Bellis Cooley Architects**

Studio 201, 16 Baldwin's Gardens, London EC1N 7RJ  
t:020 3178 4481 www.belliscooley.com

Unite PLC - Travis Perkins  
11-13 St Pancras Way  
London NW1

DRAWING TITLE  
Proposed Elevations - Block B

DRAWN BY	DATE	CHECKED	SHEET SIZE
AH	Oct 10	RC	A1
SCALE	1:200 @ A1 & 1:400 @ A3		REV
DRAWING NO:	0500 - 221		B

Scale: 1:200

