



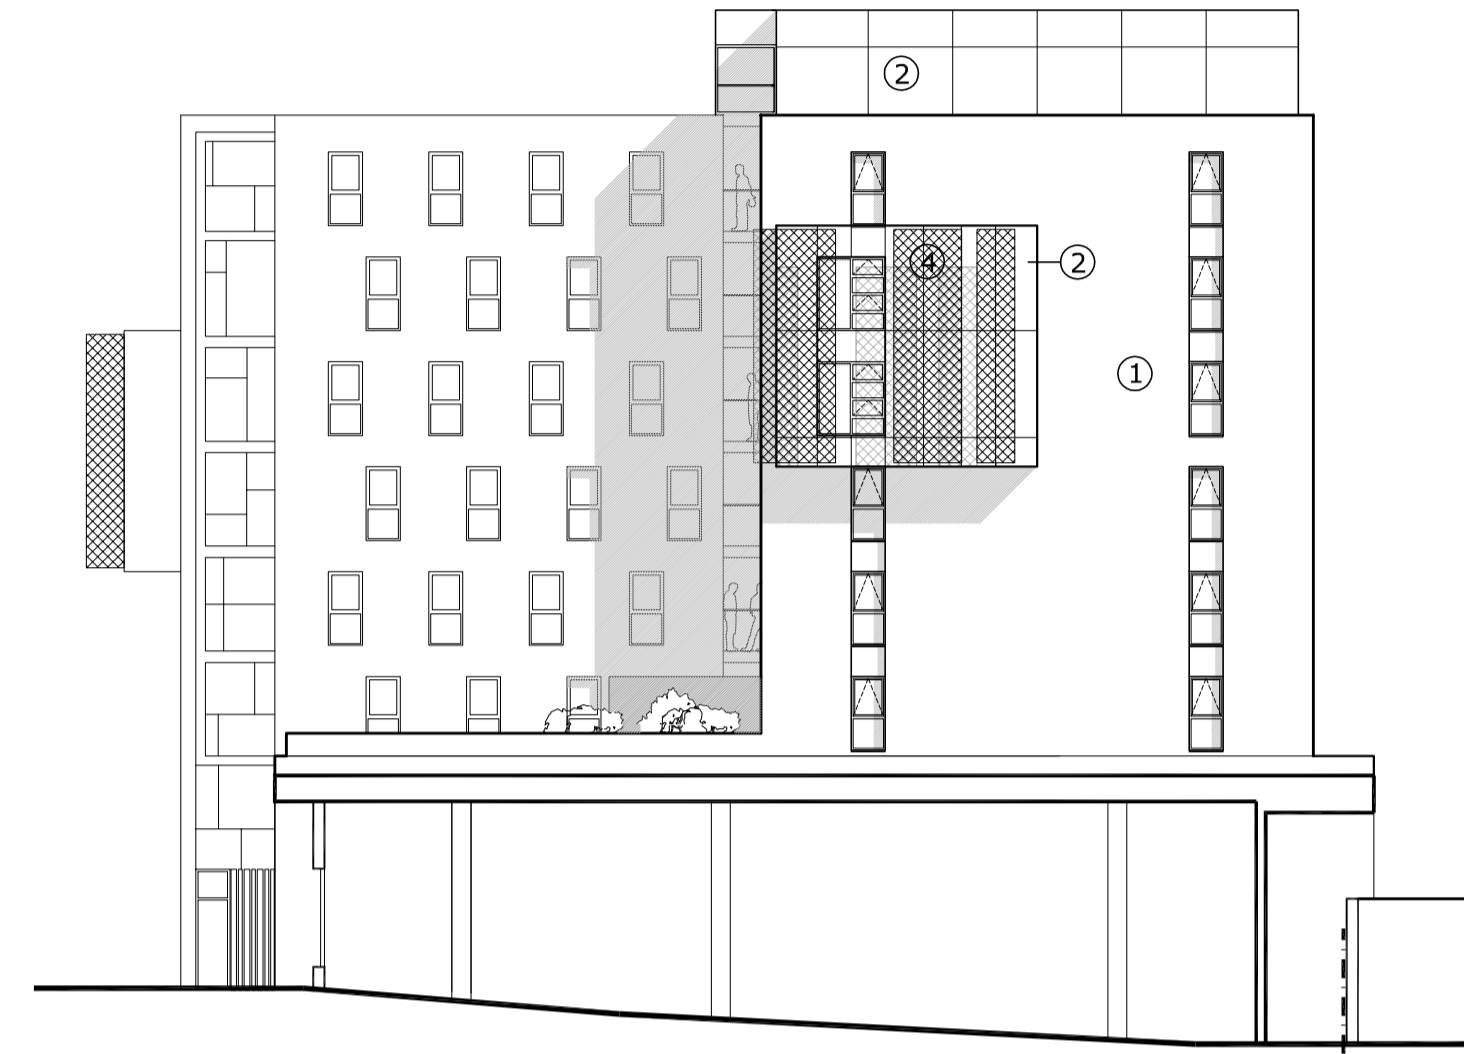

① East




② North

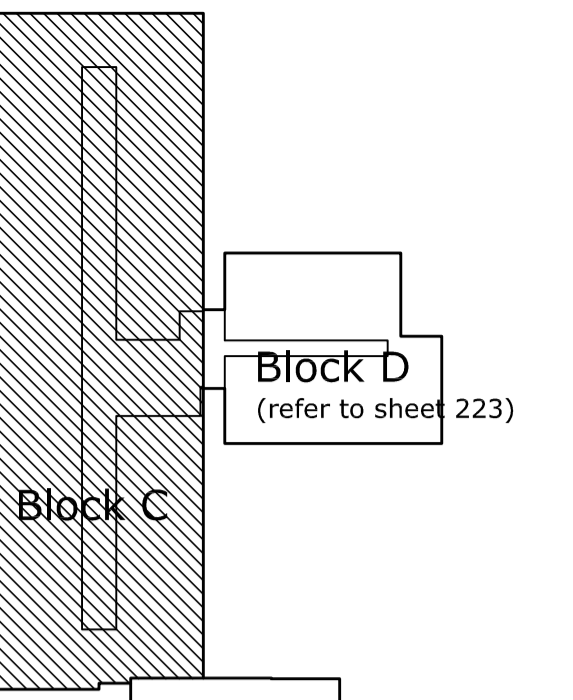

Block D
(refer to sheet 223)

Block B
(refer to sheet 221)


Block A
(refer to sheet 220)

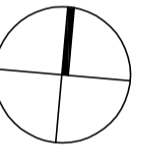


Keyplan
1:500

Materials schedule:

- ① Brick to approved sample
- ② Cladding panels to approved sample
- ③ Aluminium PC glazing
- ④ Metal mesh to approved sample

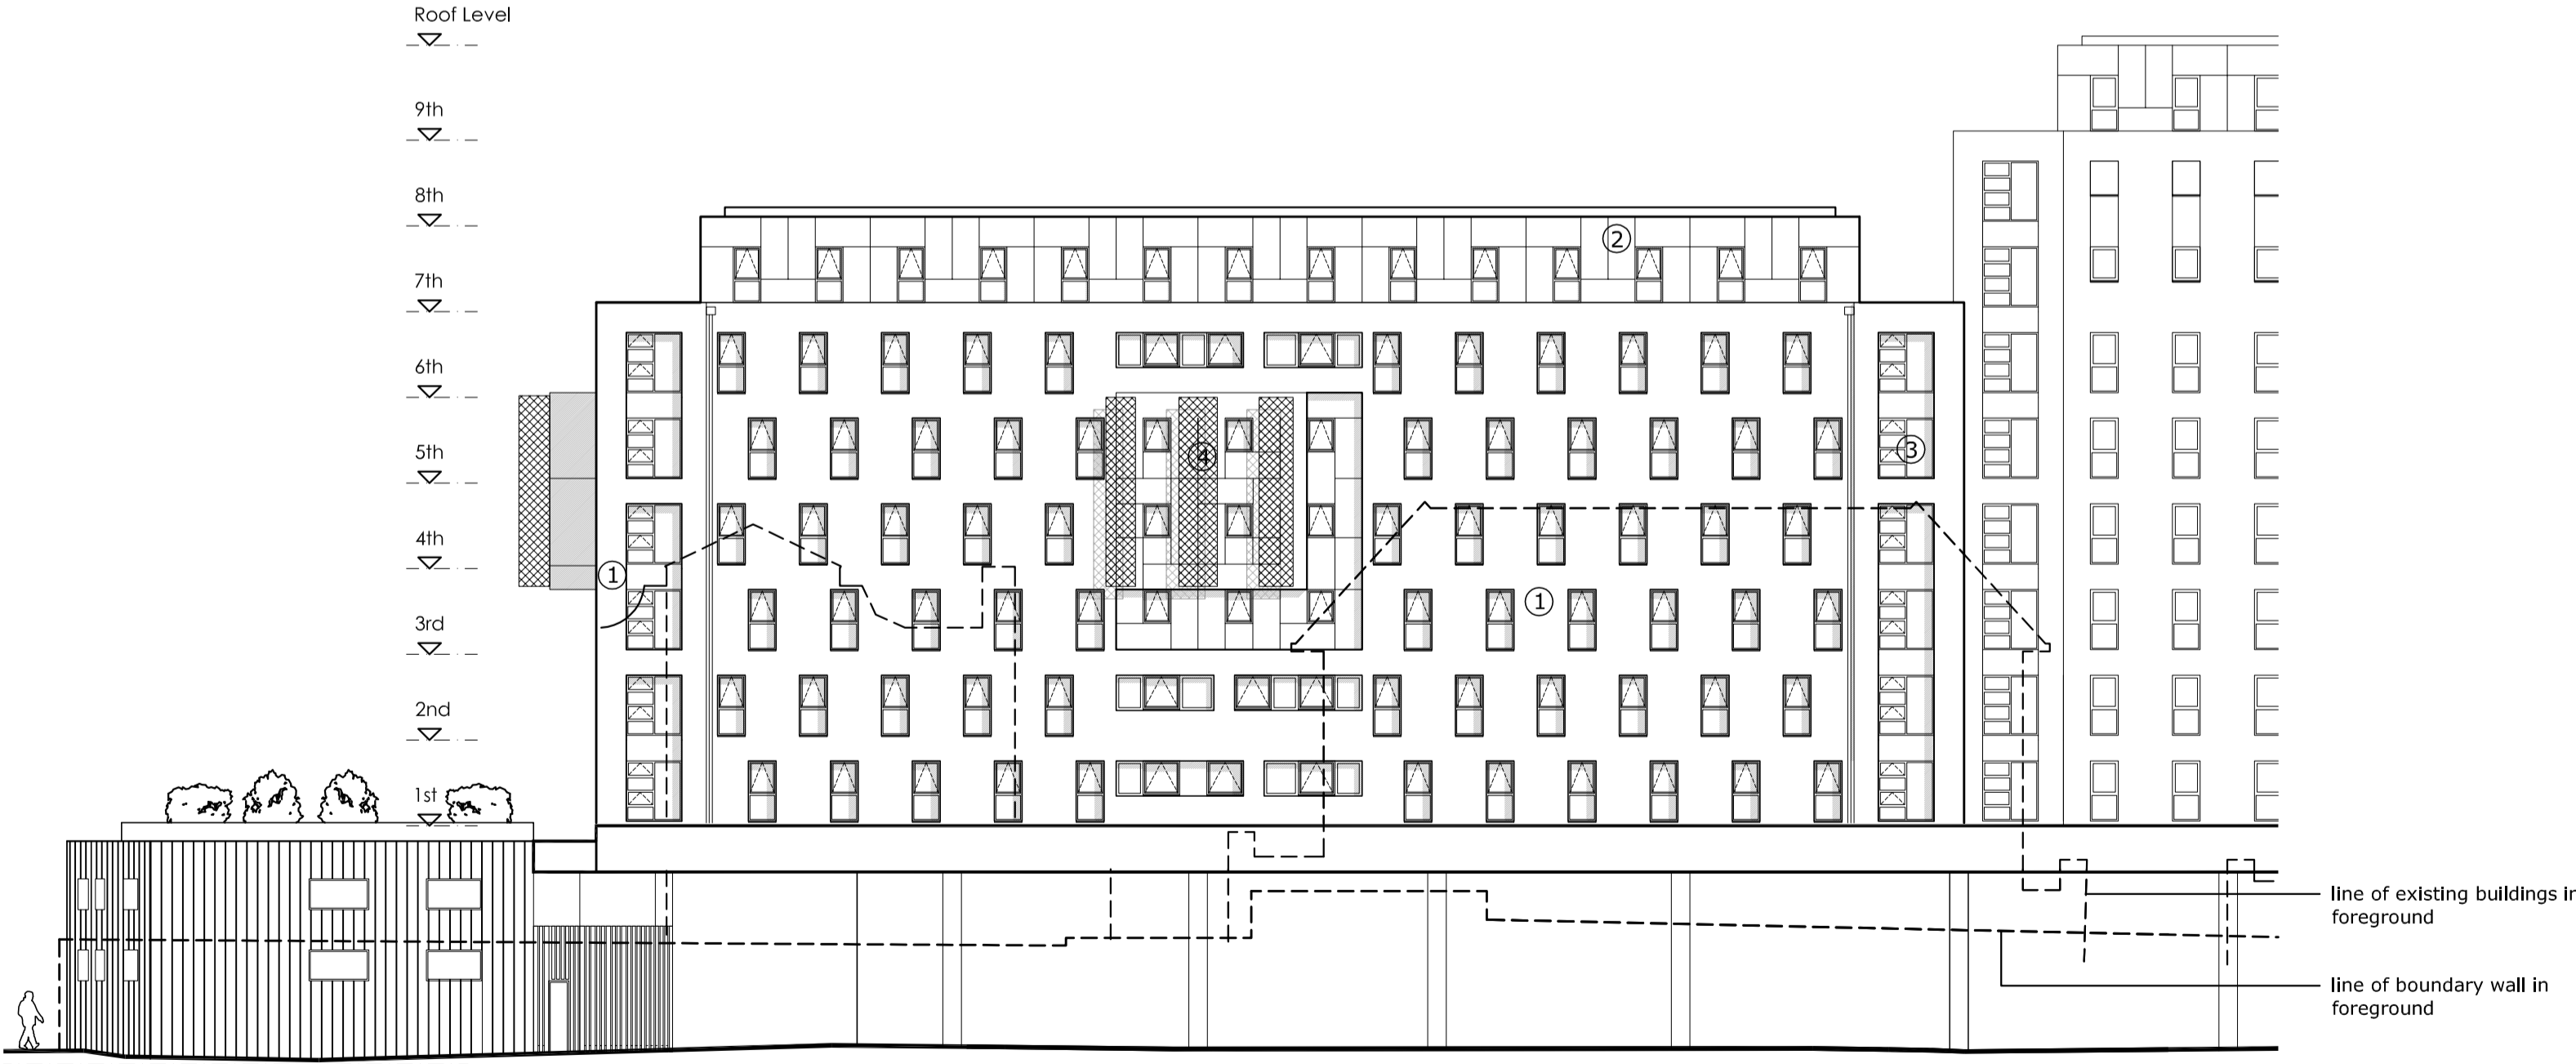

③ West

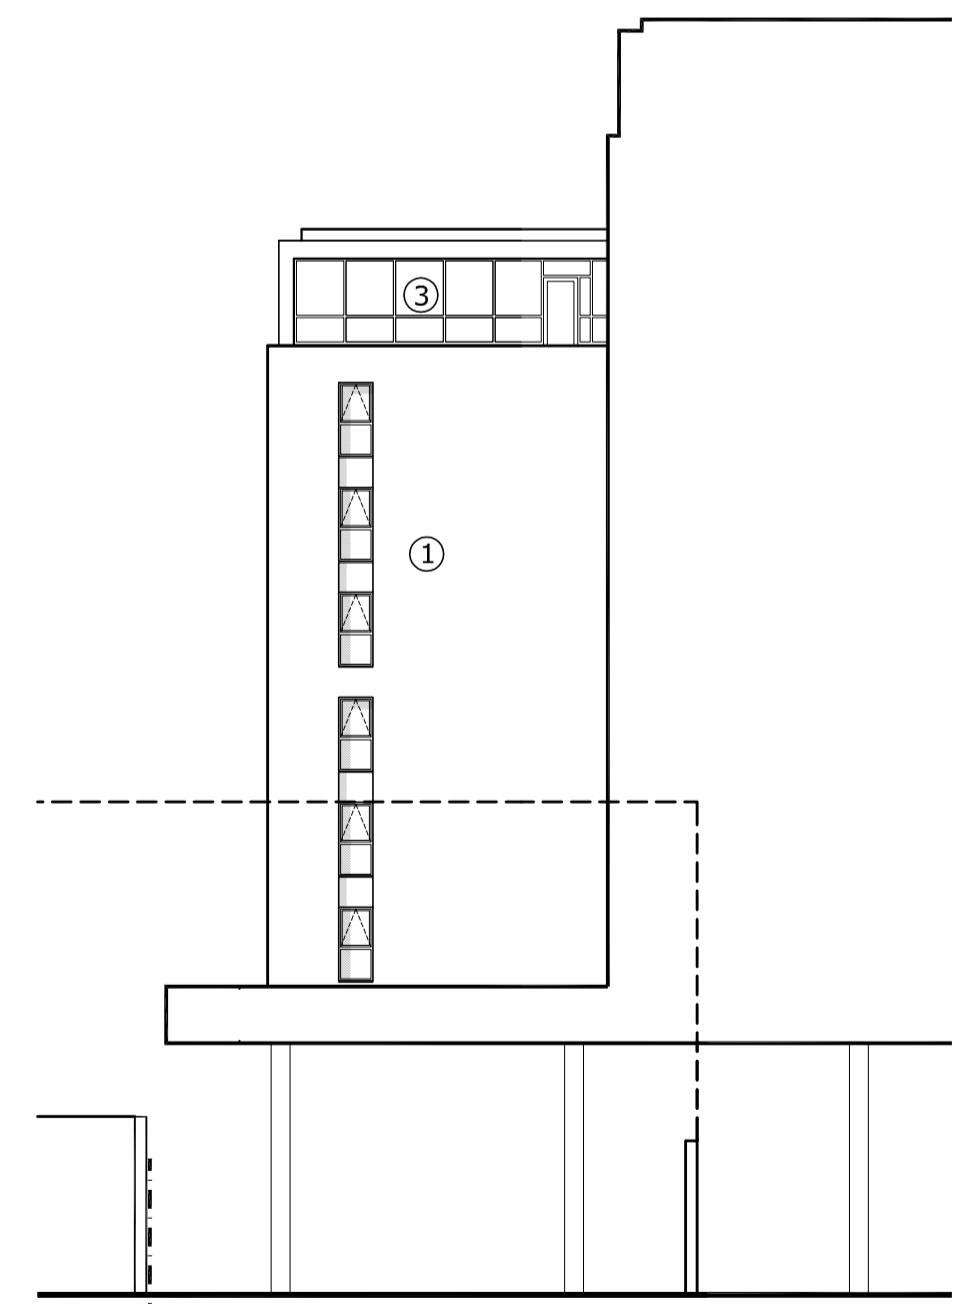

④ South



B	Elevation changes to Planners comments	27/06/11
A	Planning issue	24/03/11
	DESCRIPTION	DATE

Bellis Cooley | Architects

Studio 201, 16 Baldwins Gardens, London EC1N 7RJ
t:020 3176 4481 www.belliscooley.com

CONTRACT
Unite PLC - Travis Perkins
11-13 St Pancras Way
London NW1

PROPOSED ELEVATIONS - Block C

DRAWING TITLE	DATE	CHECKED	SHEET SIZE
PROPOSED ELEVATIONS - Block C	Oct 10	RC	A1
DRAWN BY	DATE	CHECKED	REV
AH			B
SCALE	1:200 @ A1 & 1:400 @ A3		
DRAWING NO.	0500 - 222		