




1 South

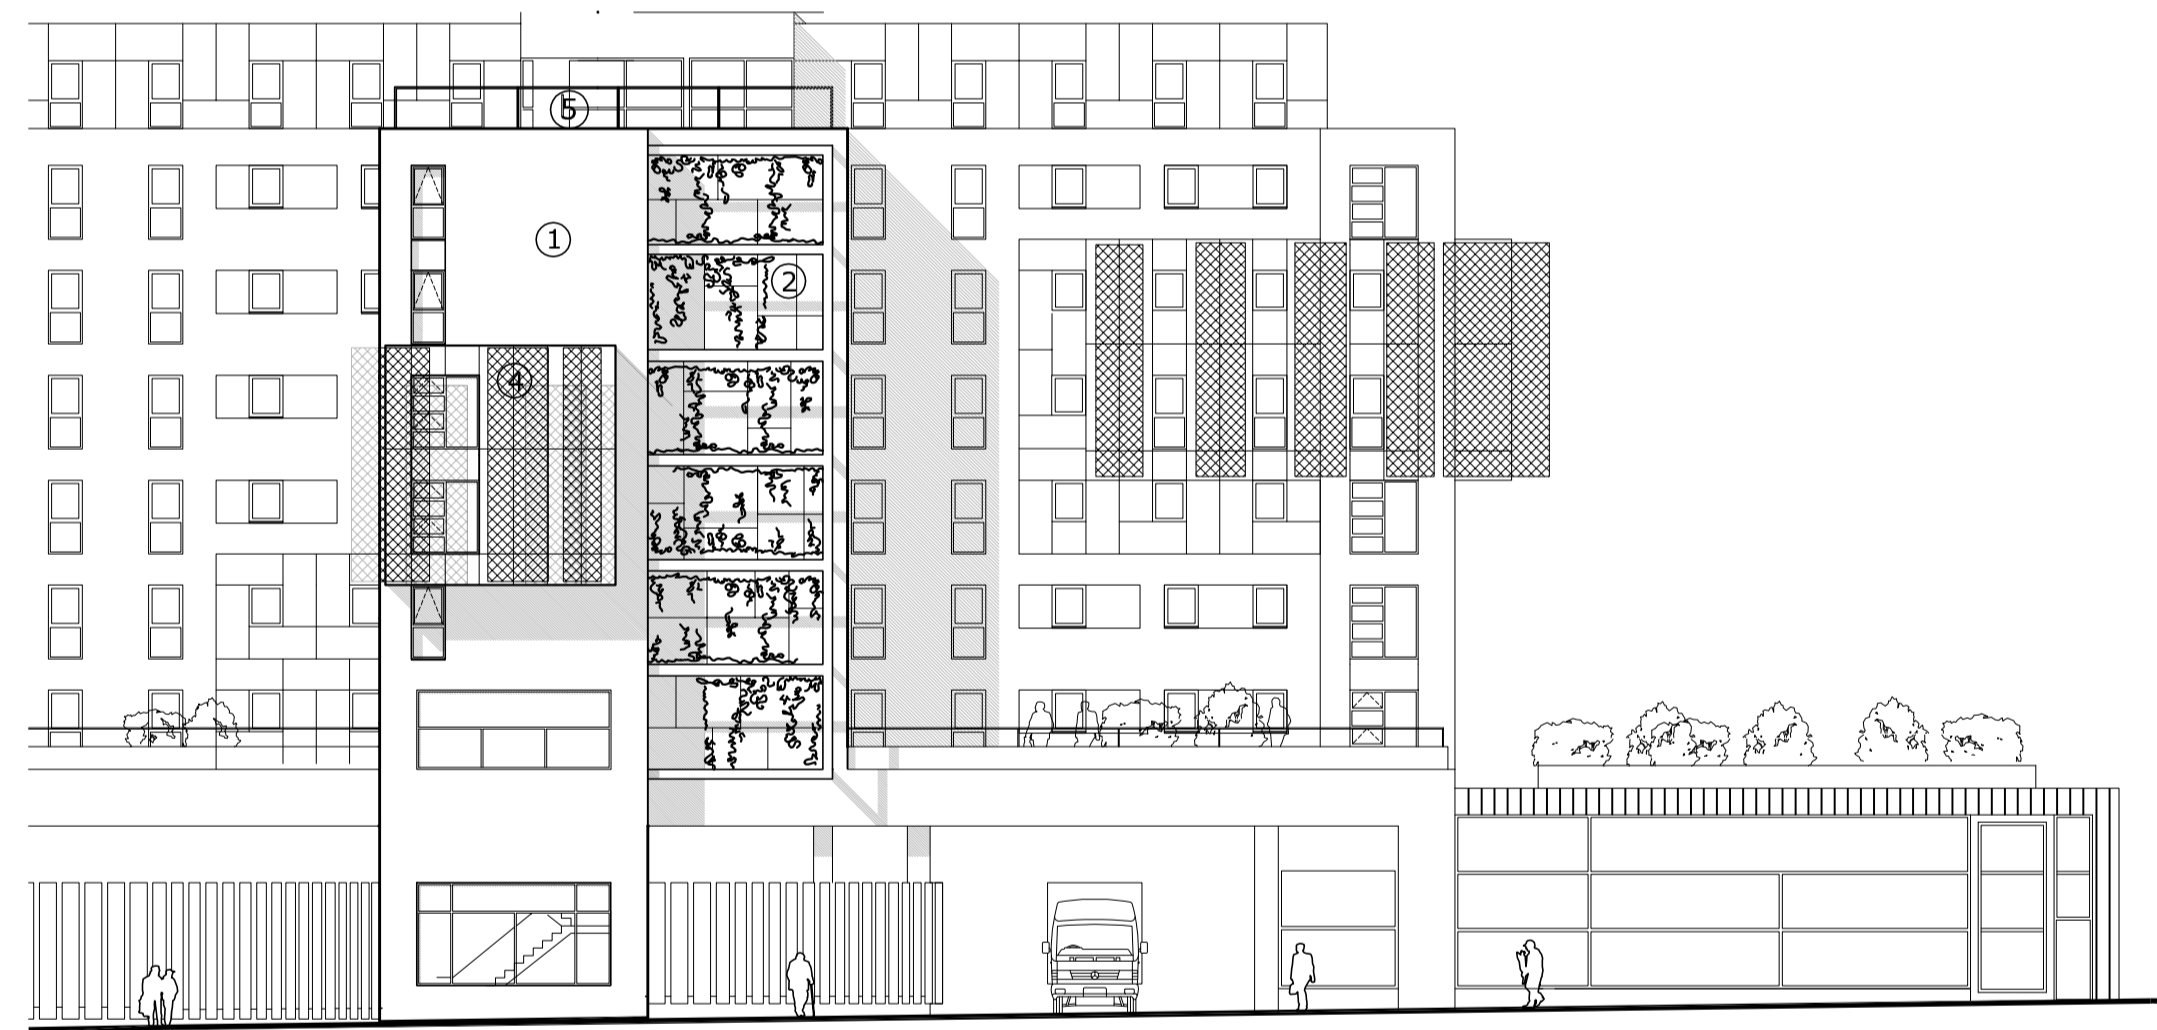

2 East

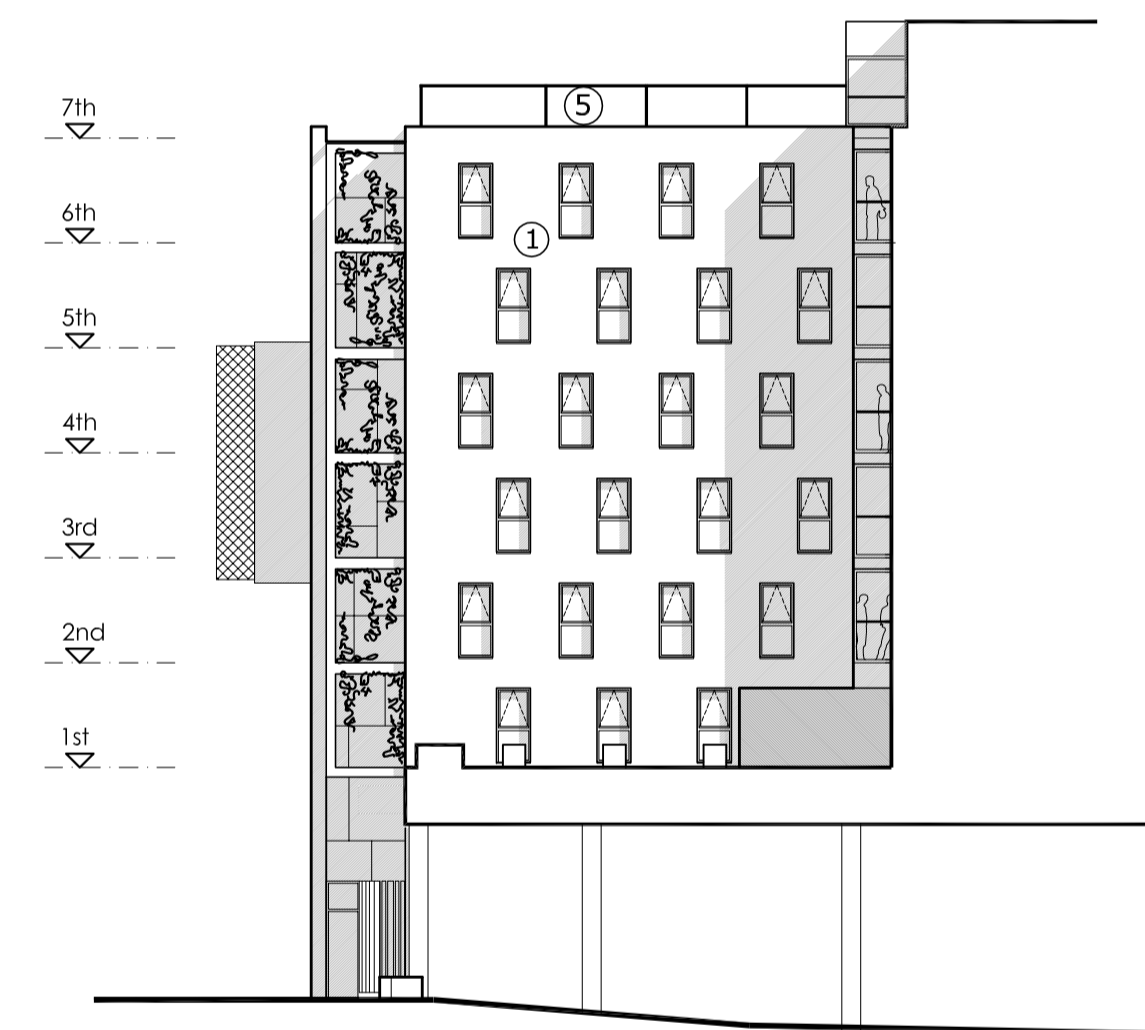

3 North

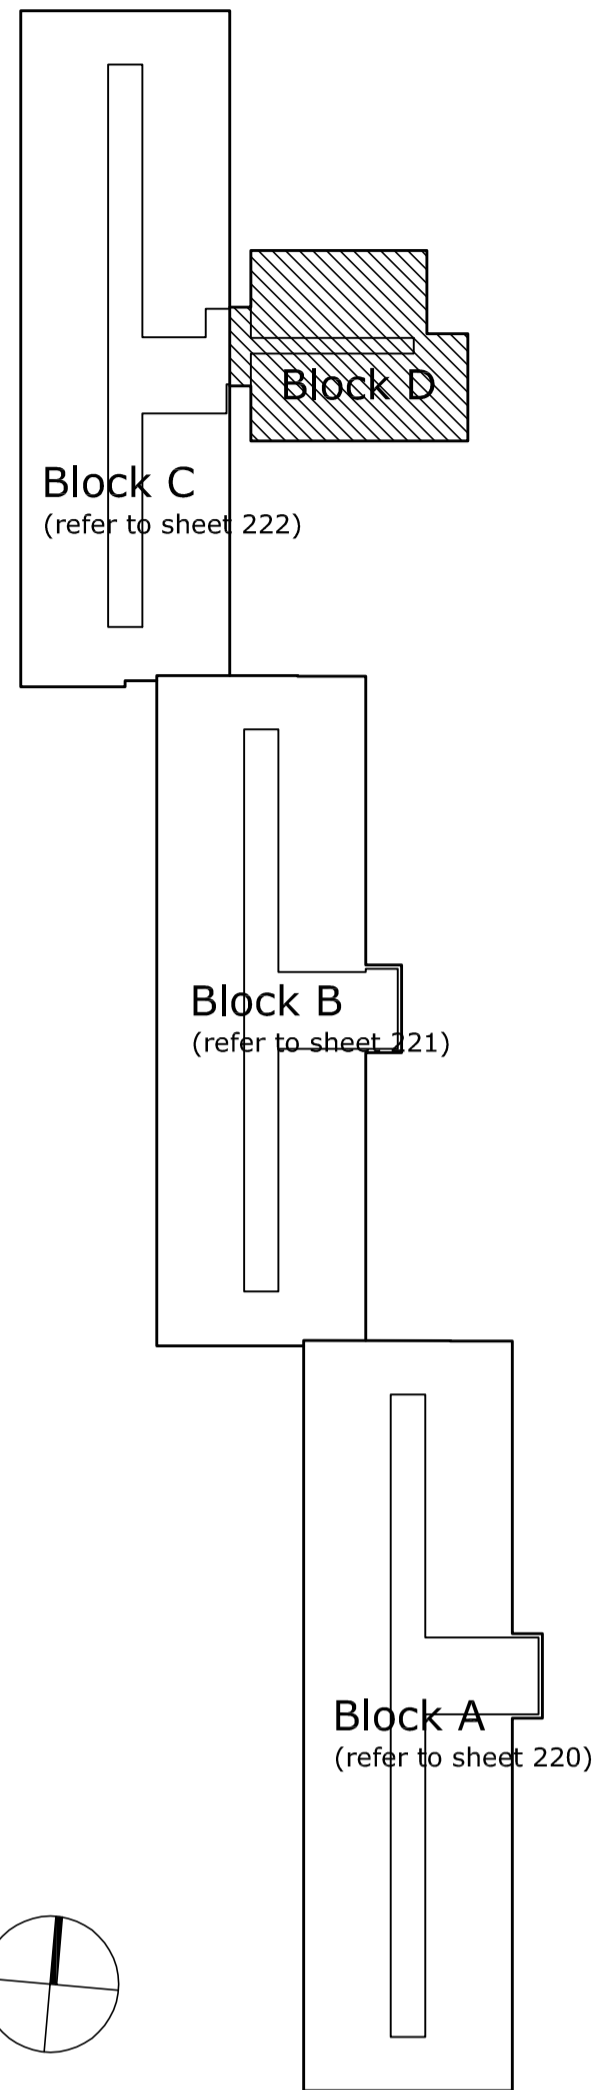

Keyplan
1:500

Materials schedule:

- ① Brick to approved sample
- ② Cladding panels to approved sample
- ③ Aluminium PC glazing
- ④ Metal mesh to approved sample
- ⑤ Glass balustrade to approved sample

B	Elevation changes to Planners comments	27/06/11
A	Planning Issue	24/03/11
	DESCRIPTION	DATE

Bellis Cooley | Architects

Studio 201, 16 Baldwins Gardens, London EC1N 7RJ
t:020 3176 4481 www.belliscooley.com

Unite PLC - Travis Perkins
11-13 St Pancras Way
London NW1

DRAWING TITLE
Proposed Elevations - Block D

DRAWN BY	DATE	CHECKED	SHEET SIZE
AH	Oct 10	RC	A1
SCALE	1:200 @ A1 & 1:400 @ A3		REV
DRAWING NO.	0500 - 223		B

