



Keyplan


Block A (refer to sheet 220) Block B (refer to sheet 221) Block C (refer to sheet 222) Block D (refer to sheet 223)

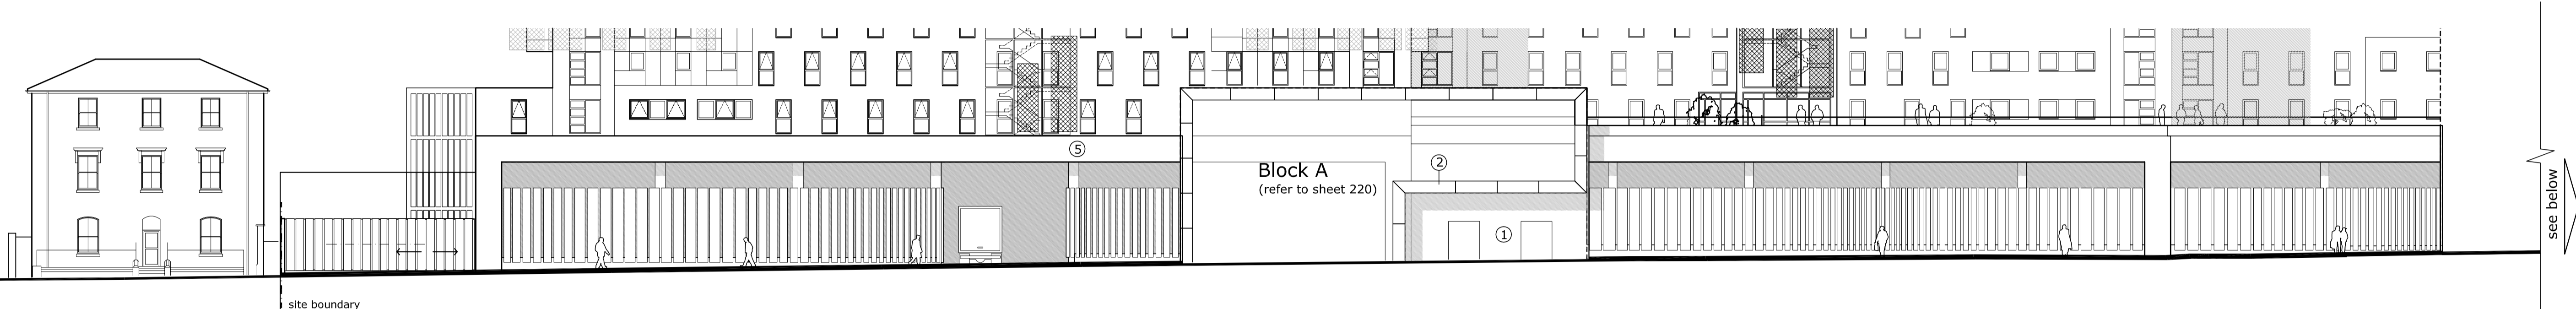

1 St Pancras Way - South

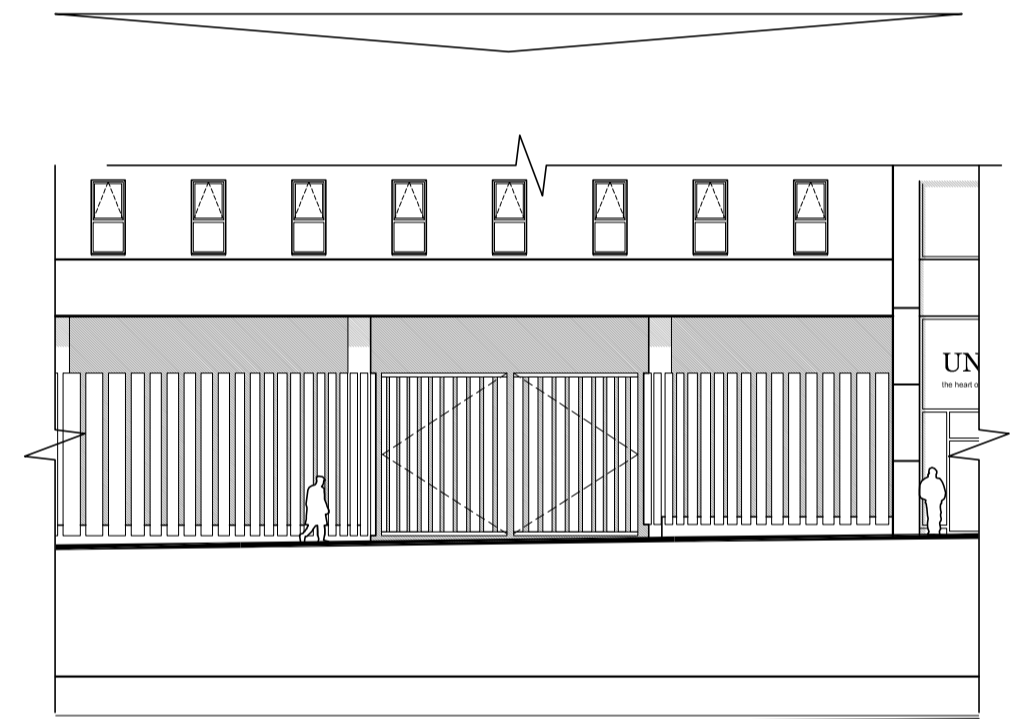


1a closed gates

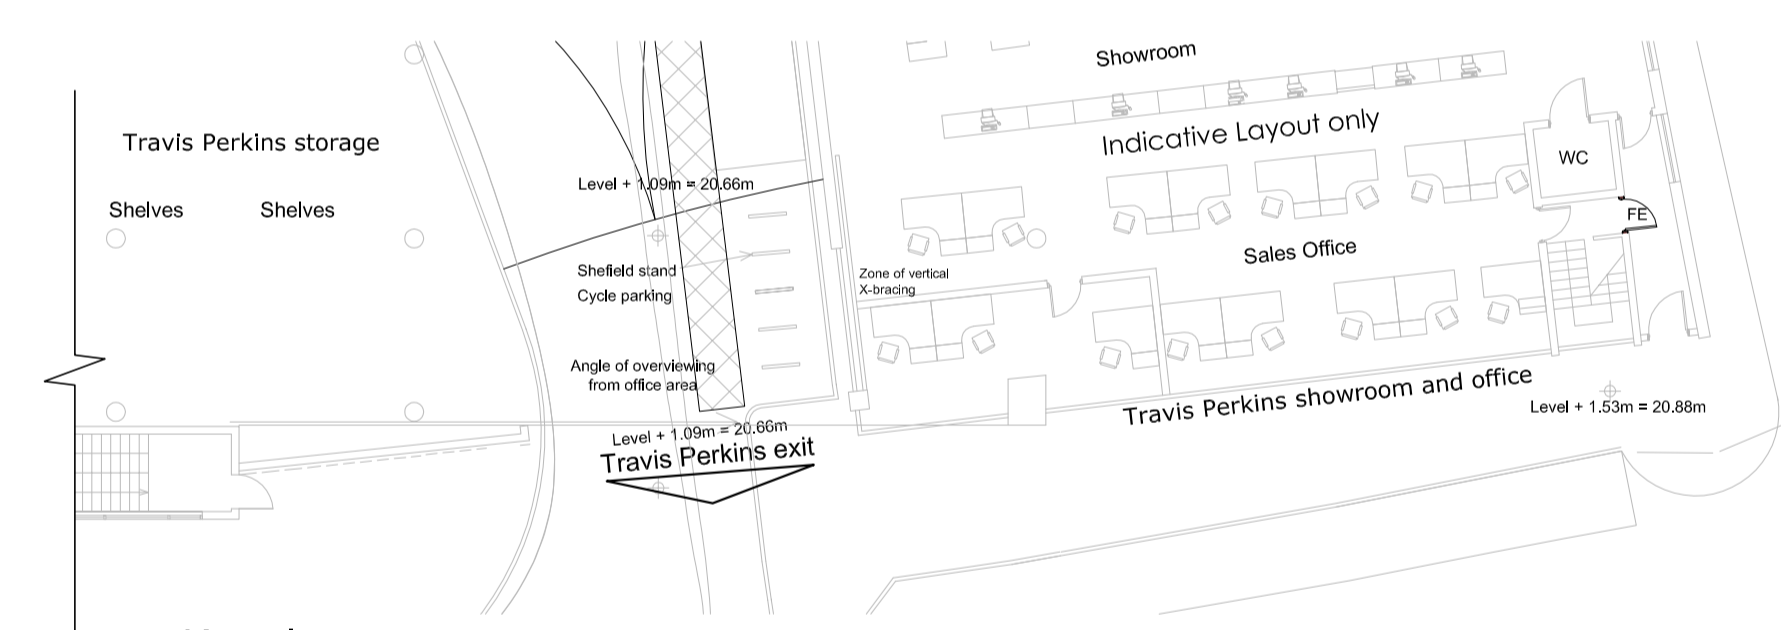


Keyplan


- Materials schedule:
- ① Brick to approved sample
 - ② Cladding panels to approved sample
 - ③ Aluminium PC glazing
 - ④ Metal mesh to approved sample
 - ⑤ Fair-faced concrete
 - ⑥ Semi-opaque glass
 - ⑦ Corrugated metal to approved sample

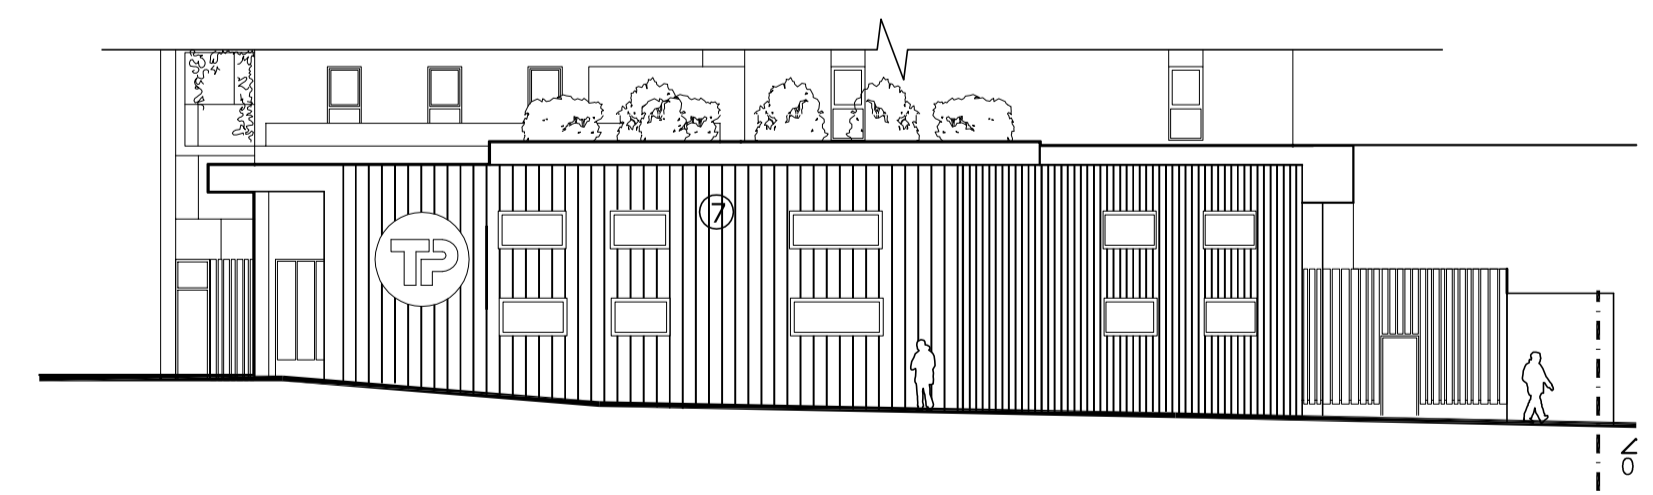

3 Northern end (to College Grove)

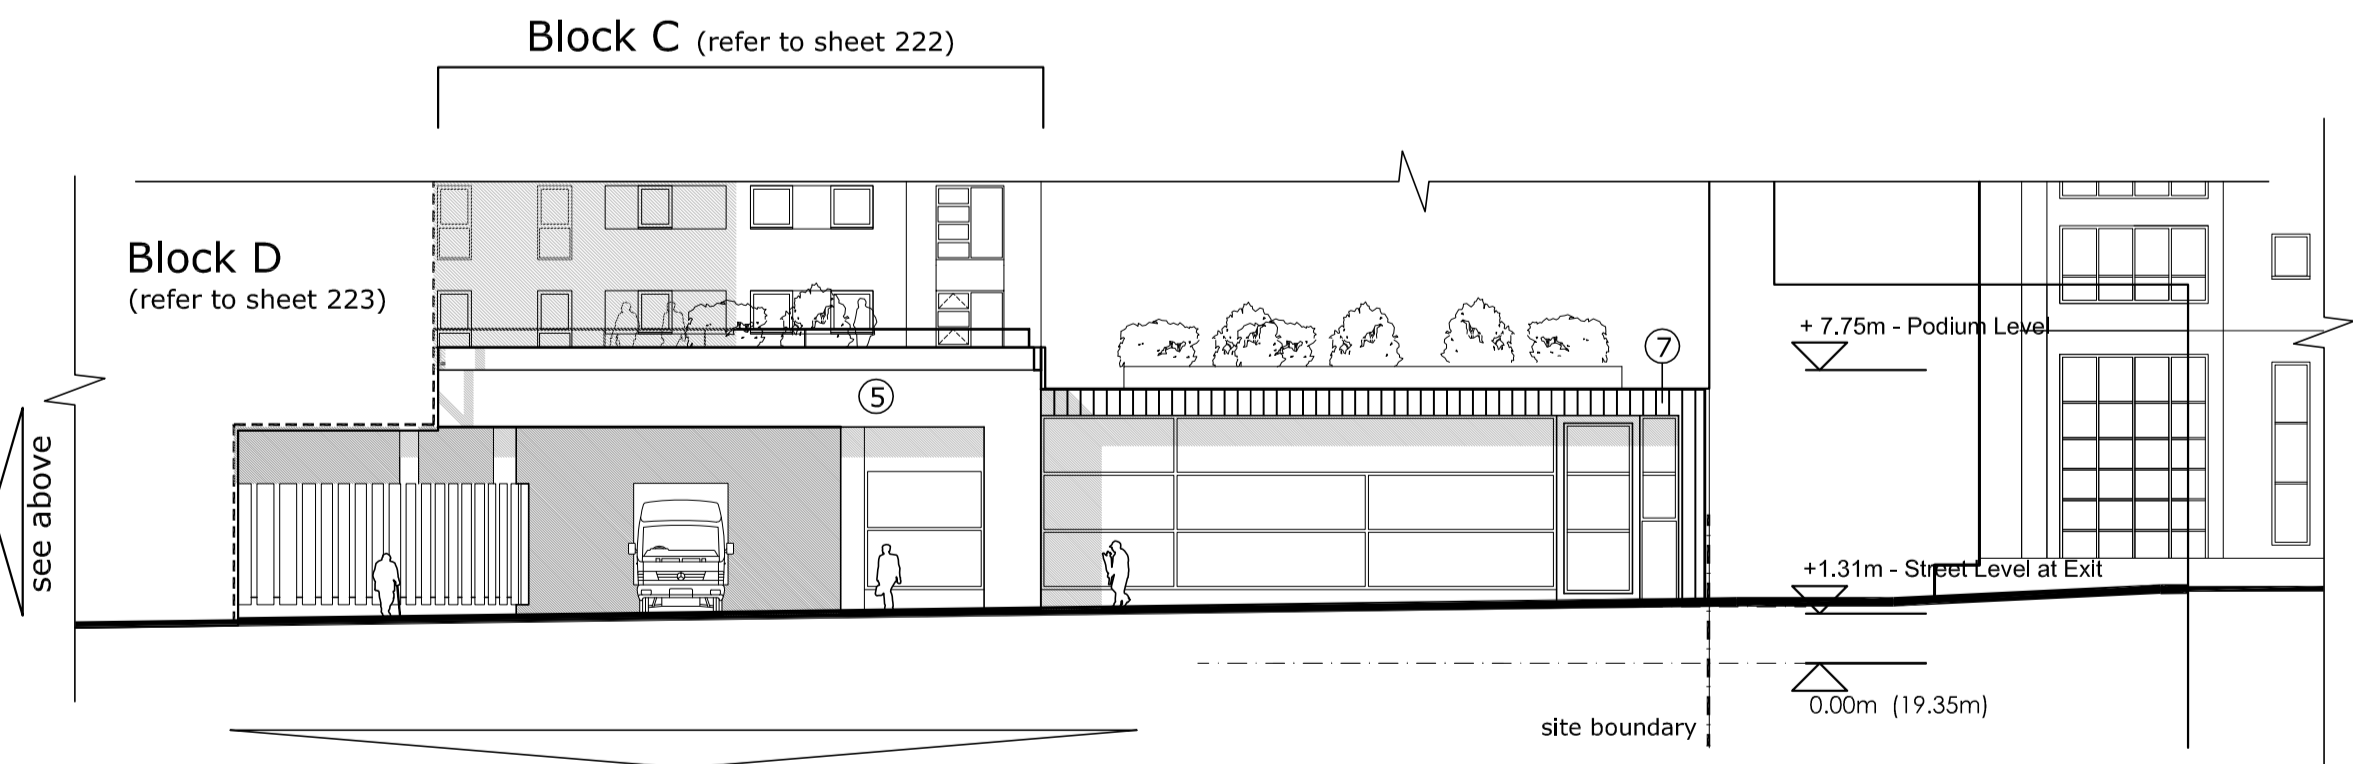

2 St Pancras Way - North

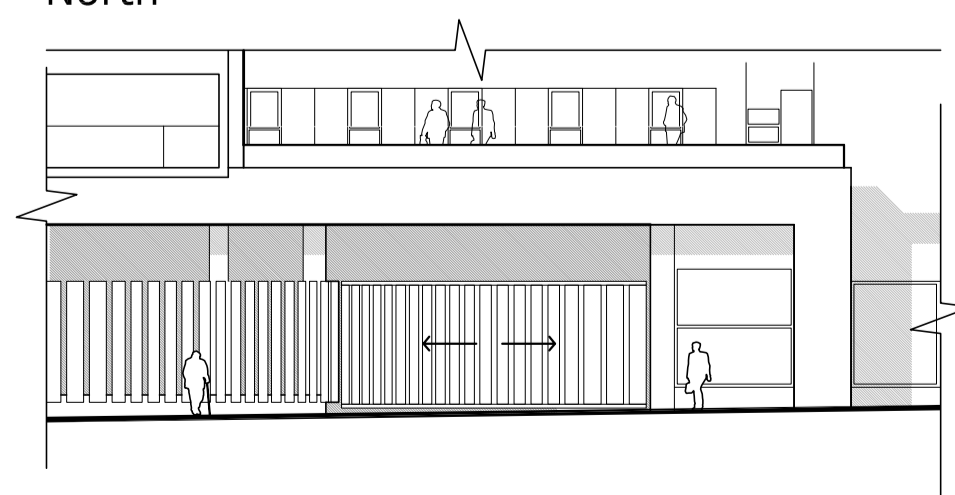

2a closed gate



B	Elevation changes to Planners comments	27/08/11
A	Planning Issue	24/03/11
	Pre-submission	DATE

Bellis Cooley | Architects
 Studio 201, 16 Baldwins Gardens, London EC1N 7RJ
 t: 020 3176 4481 www.belliscooley.com

Unite PLC - Travis Perkins
 11-13 St Pancras Way
 London NW1

DRAWING TITLE			
Proposed Elevations - Travis Perkins			
DRAWN BY	DATE	CHECKED	SHEET SIZE
AH	Oct 10	RC	A1
SCALE	DRAWING NO.		REV
1:200 @ A1 & 1:400 @ A3	0500 - 224		B