

CANNOT ACCEPT RESPONSIBILITY FOR THE ACCURACY OF THIS SURVEY INFORMATION.

THIS DRAWING SHOULD BE READ IN CONJUNCTION WITH ALL RELEVANT DRAWINGS, SPECIFICATIONS, SCHEDULES AND OTHER CONTRACT INFORMATION ISSUED BY THE ARCHITECT, STRUCTURAL ENGINEER, SERVICES ENGINEER AND ANY OTHER CONSULTANT EMPLOYED OR RETAINED BY THE EMPLOYER IN RESPECT OF THESE WORKS.


IN THE CASE OF NEW WORKS, ALL DIMENSIONS SHOWN ARE TO THE FACE OF MASONRY, METAL OR TIMBER STUD FRAMING, OR THE CENTRE LINE OF STRUCTURAL STEEL MEMBERS, UNLESS NOTED OTHERWISE.

DO NOT SCALE FROM THIS DRAWING.

REPORT ANY DISCREPANCIES, CONFLICTS, ERRORS OR OMISSIONS TO THE CA AND SEEK DIRECTIONS BEFORE PROCEEDING.

CONFIRM ALL DIMENSIONS AND LEVELS ON SITE PRIOR TO COMMENCING WORK. IF IN DOUBT ASK!

THIS DRAWING REMAINS THE COPYRIGHT OF BURRELL FOLEY FISCHER LLP

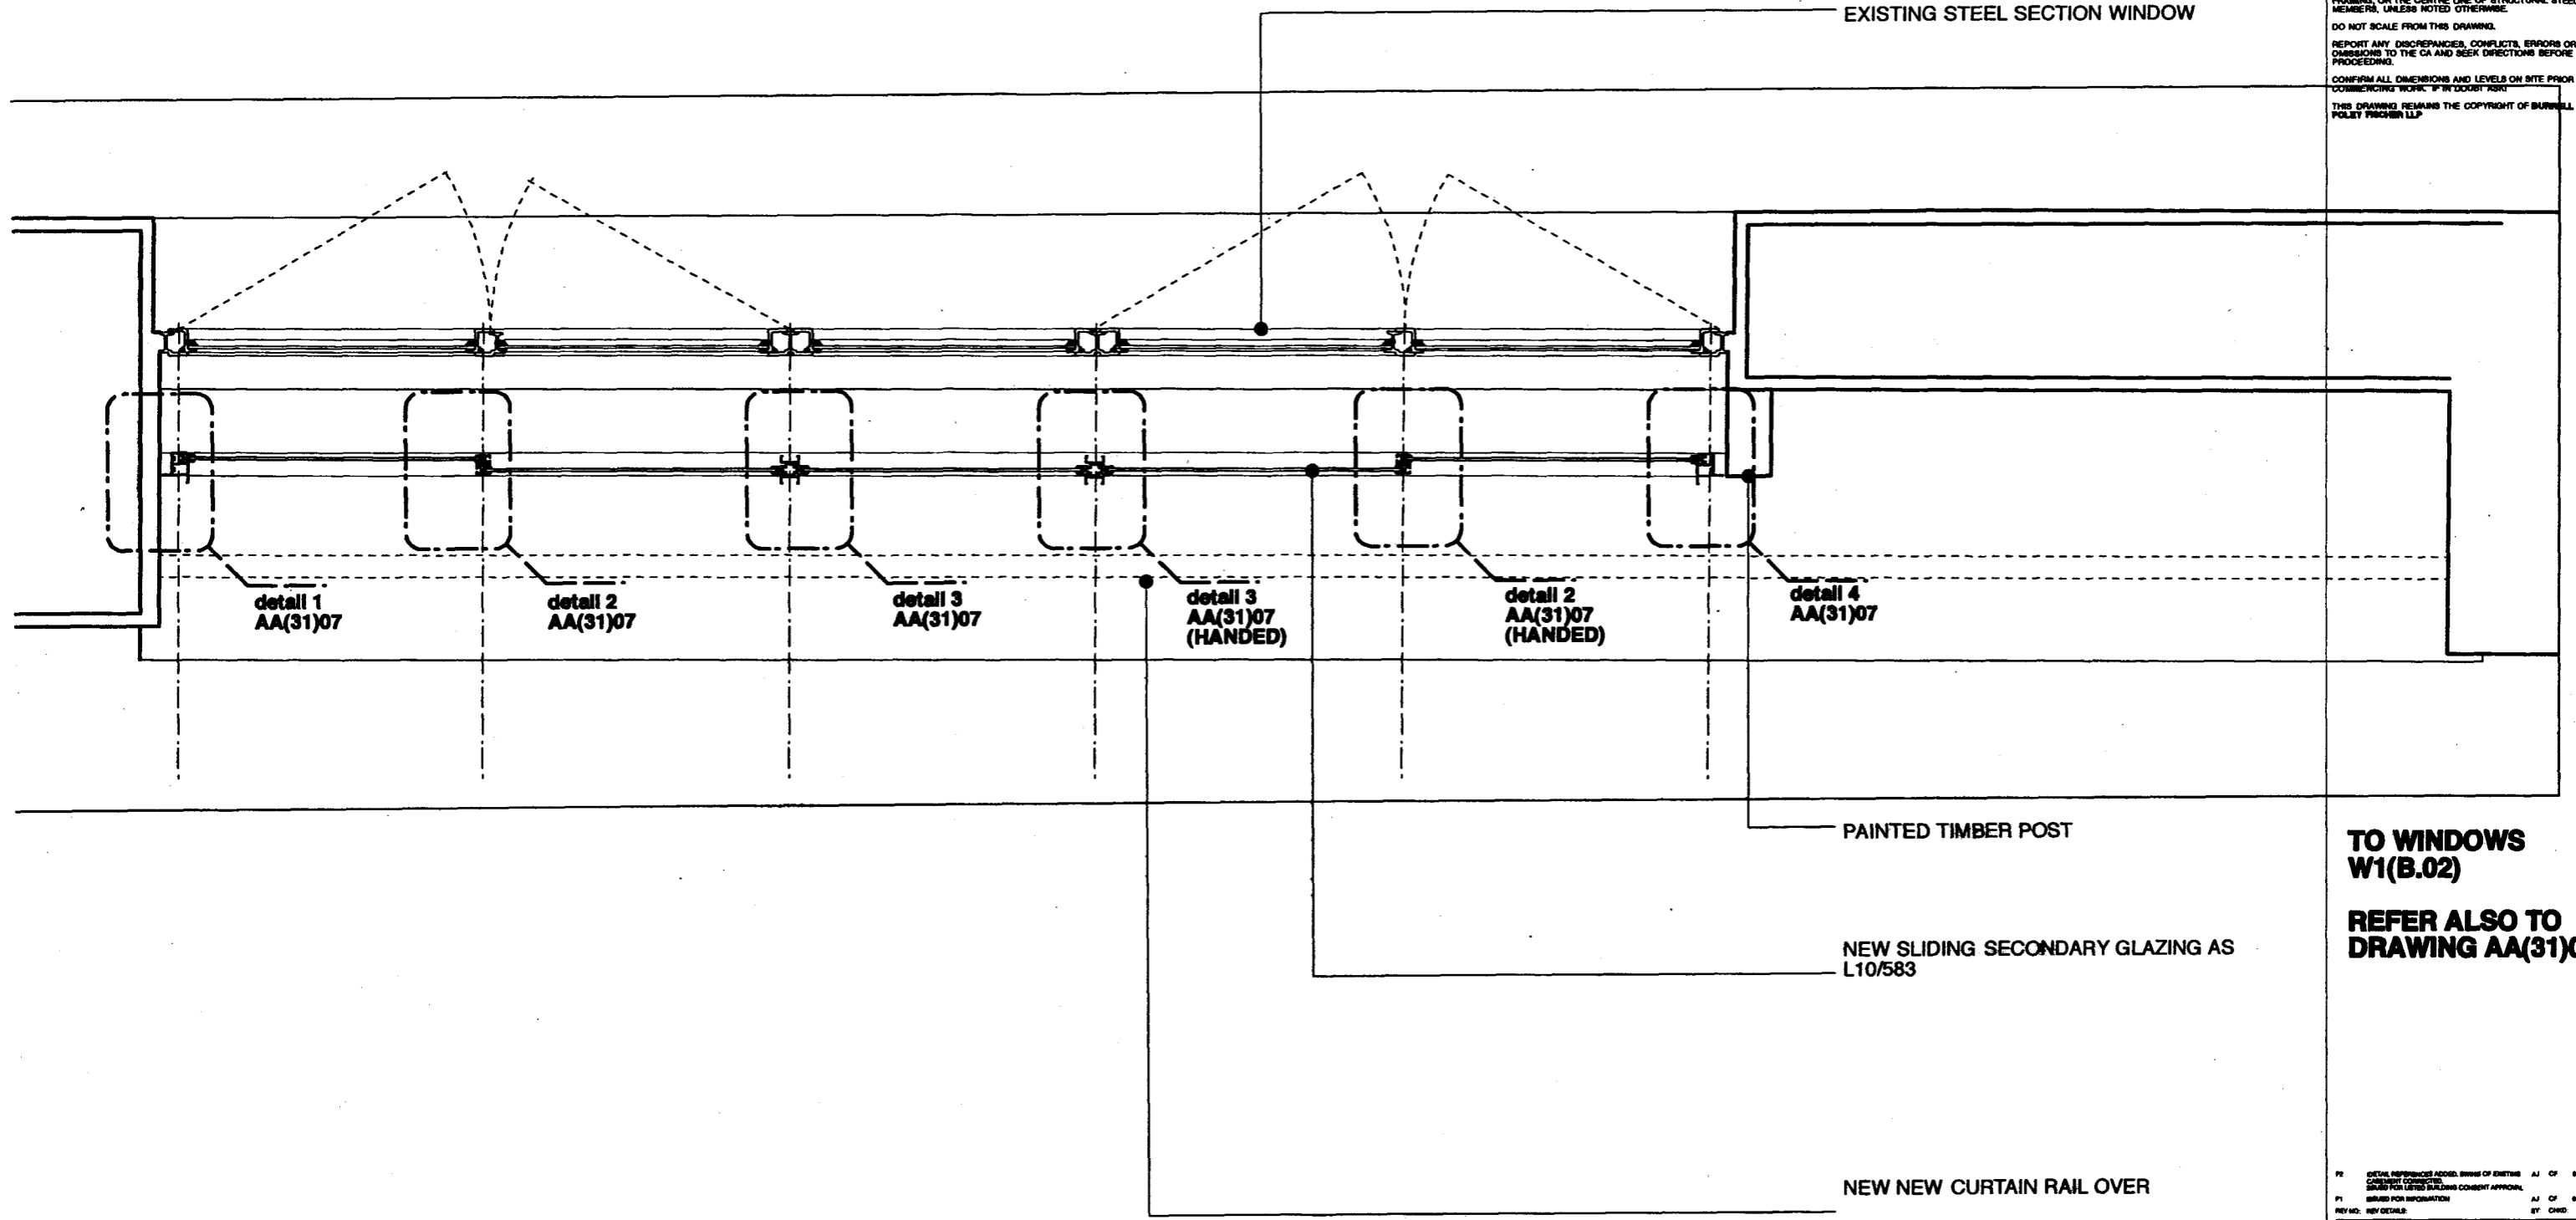

EXISTING STEEL SECTION WINDOW

PAINTED TIMBER POST

NEW SLIDING SECONDARY GLAZING AS L10/583

NEW NEW CURTAIN RAIL OVER

detail 1  
AA(31)07

detail 2  
AA(31)07

detail 3  
AA(31)07

detail 3  
AA(31)07  
(HANCED)

detail 2  
AA(31)07  
(HANCED)

detail 4  
AA(31)07

TO WINDOWS  
W1(B.02)

REFER ALSO TO  
DRAWING AA(31)07

REV	DETAIL REFERENCES ADDED. BASIS OF EXISTING CURTAIN RAILING.	AJ	CF	25.05.11
P1	ISSUED FOR INFORMATION	AJ	CF	25.05.11
REV NO.	REV DETAILS	BY	CHKD	DATE

**PLANNING**  
DO NOT SCALE OFF THIS DRAWING

**BURRELL . FOLEY . FISCHER . LLP**  
ARCHITECTS & URBAN DESIGNERS

BURRELL FOLEY FISCHER LLP  
CARLOW HOUSE CARLOW STREET NEW RM  
TEL 020 7798 0900 FAX 020 7798 0940 E-MAIL info@burrellfoleyfischer.co.uk  
WEB www.bfplanning.co.uk

JOB: 5 LINCOLNS INN FIELDS WC2

FOR: PRIVATE CLIENT

AT: 5 LINCOLNS INN FIELDS WC2

DRAWING TITLE: SECONDARY GLAZING DETAIL BASEMENT FRONT

DATE: 25.05.11 SCALE: 1:10@A3

DRAWN BY: AJ CHECKED BY: CF

JOB NO.: BFF/1019 DRAW NO.: AA(31)006 P2

Copyright ©