

THIS DRAWING IS BASED ON DIMENSIONAL SURVEY INFORMATION PROVIDED BY OTHERS. THE ARCHITECT CANNOT ACCEPT RESPONSIBILITY FOR THE ACCURACY OF THIS SURVEY INFORMATION.

THIS DRAWING SHOULD BE READ IN CONJUNCTION WITH ALL RELEVANT DRAWINGS, SPECIFICATIONS, SCHEDULES AND OTHER CONTRACT INFORMATION ISSUED BY THE ARCHITECT, STRUCTURAL ENGINEER, SERVICES ENGINEER AND ANY OTHER CONSULTANT EMPLOYED OR RETAINED BY THE EMPLOYER IN RESPECT OF THESE WORKS.

IN THE CASE OF NEW WORKS, ALL DIMENSIONS SHOWN ARE TO THE FACE OF MASONRY, METAL OR TIMBER STUD FRAMING, OR THE CENTRE LINE OF STRUCTURAL STEEL MEMBERS, UNLESS NOTED OTHERWISE.

DO NOT SCALE FROM THIS DRAWING.

REPORT ANY DISCREPANCIES, CONFLICTS, ERRORS OR OMISSIONS TO THE CA AND SEEK DIRECTIONS BEFORE PROCEEDING.


CONFIRM ALL DIMENSIONS AND LEVELS ON SITE PRIOR TO COMMENCING WORK. IF IN DOUBT ASK!

THIS DRAWING REMAINS THE COPYRIGHT OF BURRELL FOLEY FISCHER LLP

**N.B. HALF-SIZE @ A3 PAGE SIZE**

**TO WINDOWS  
W1(2.02)  
W2(2.02)  
W3(2.02)**

**REFER ALSO TO  
DRAWING  
AA(31)16**

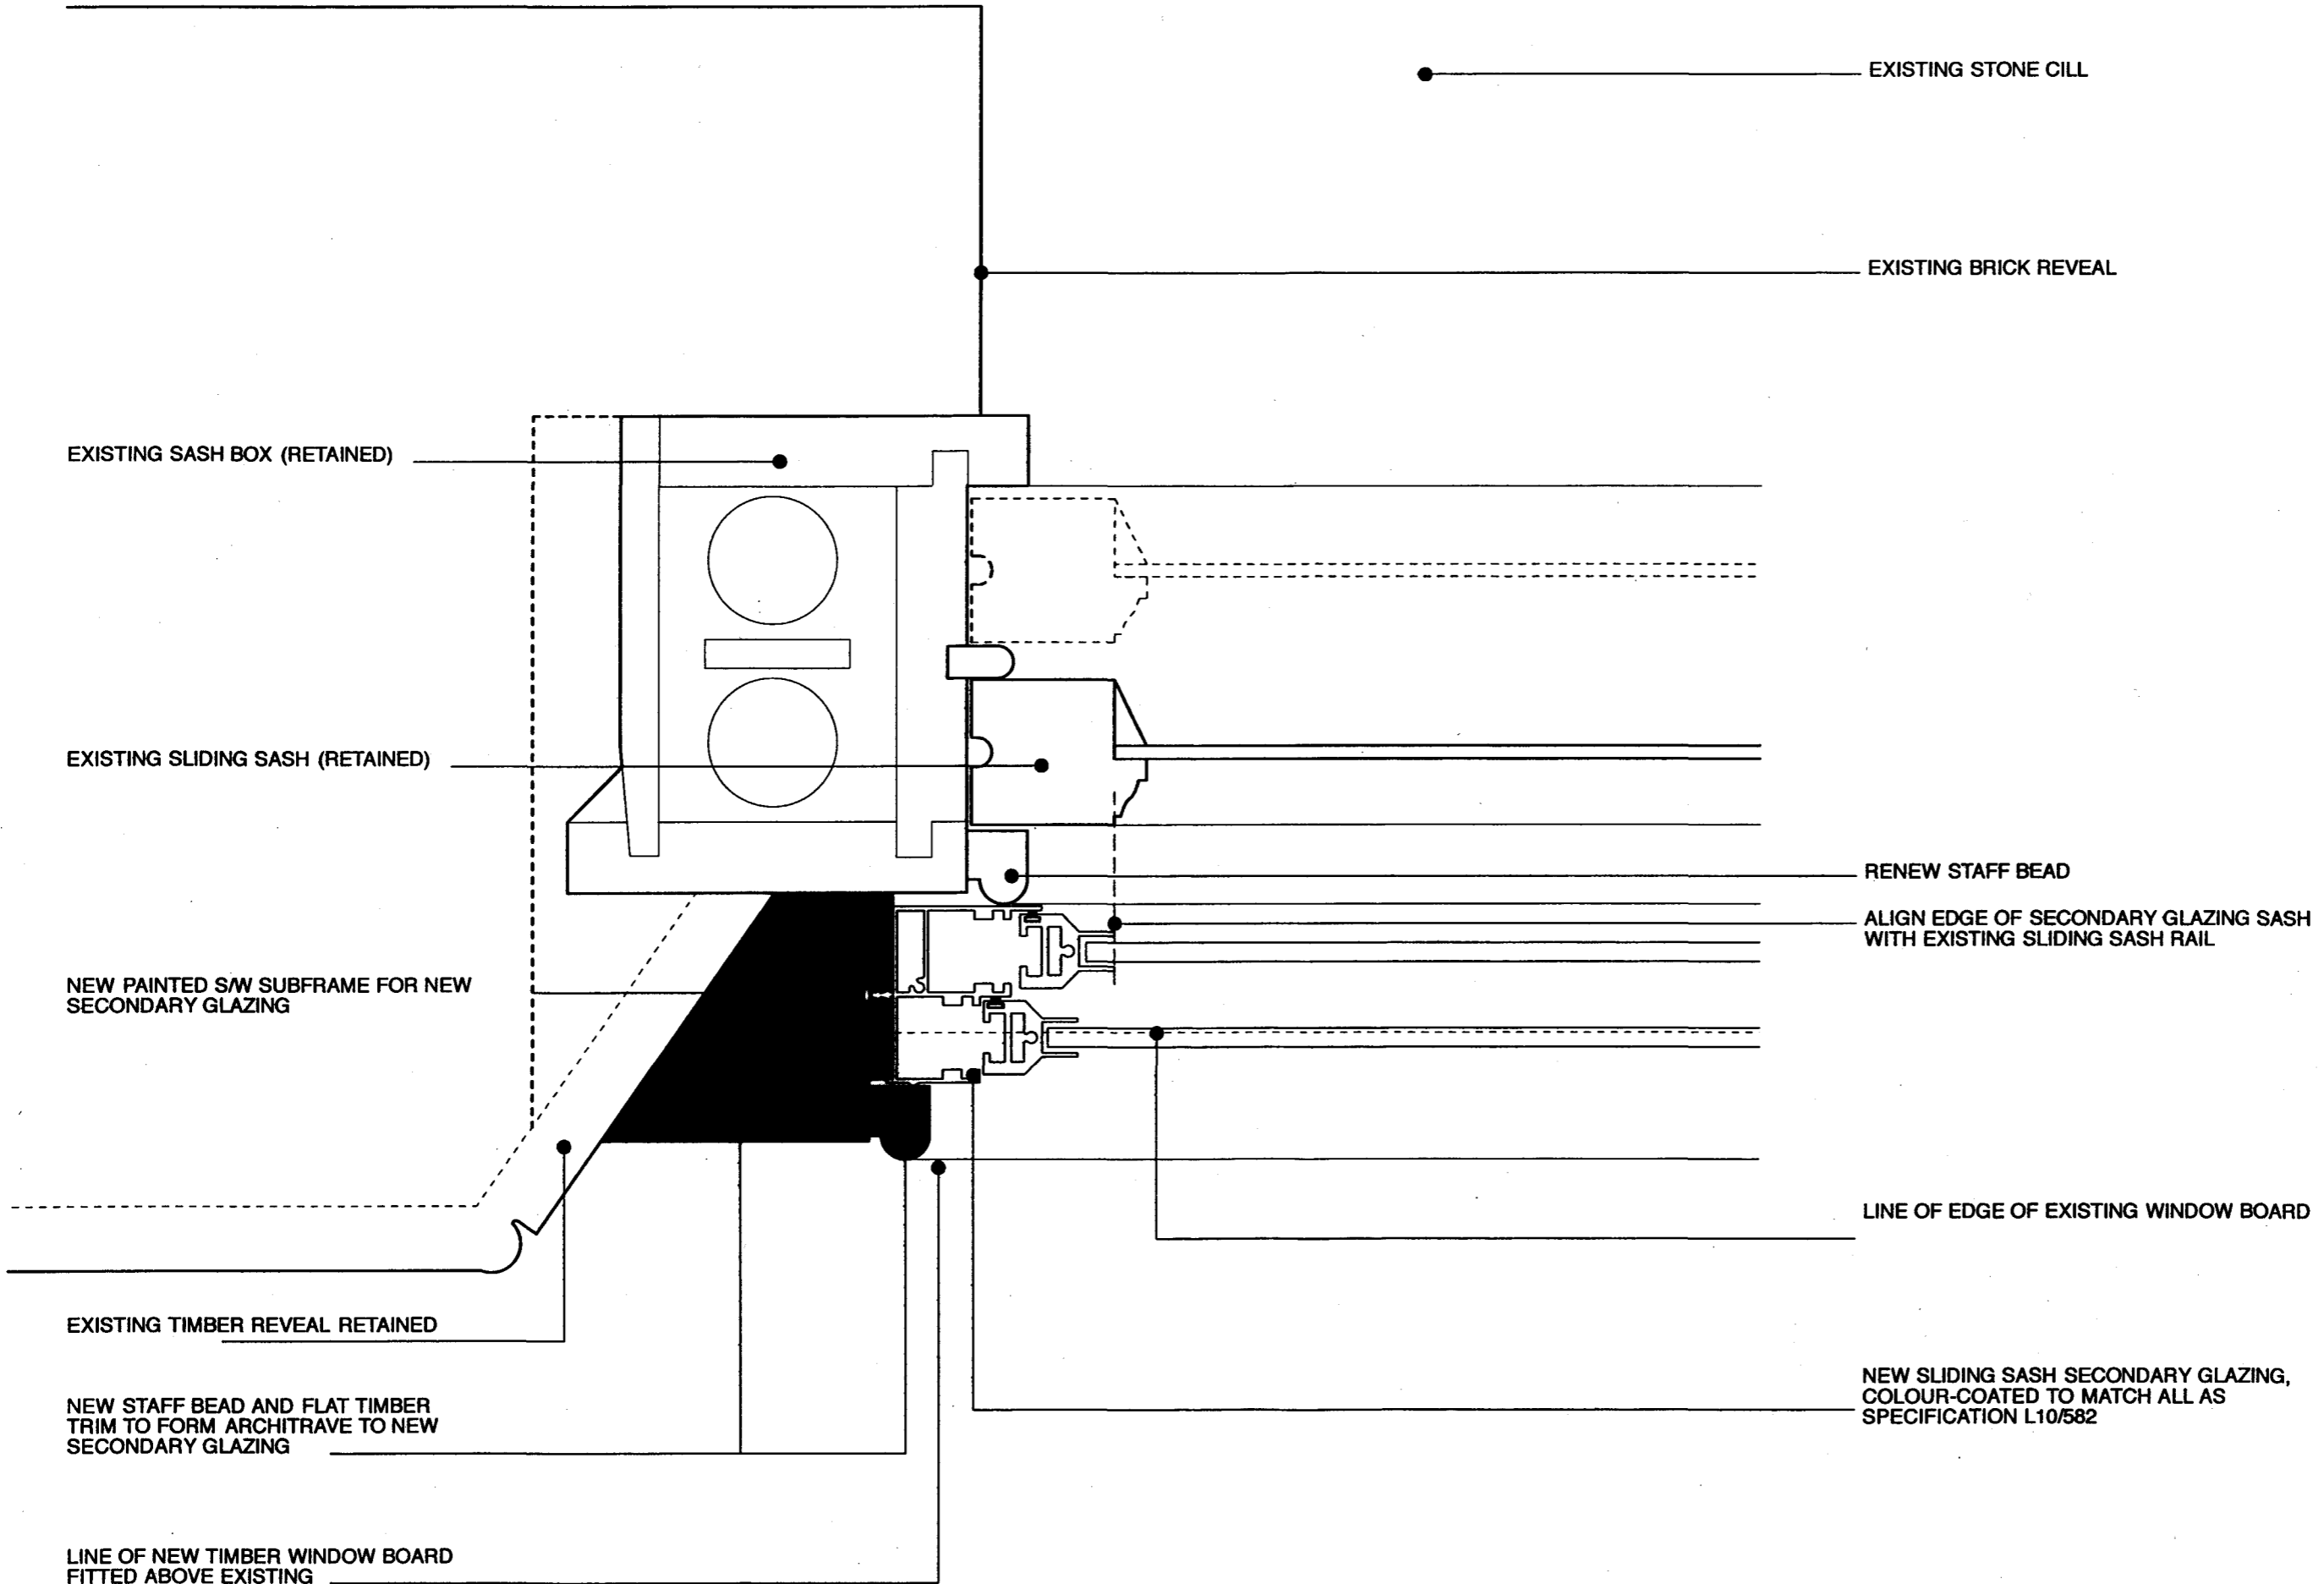

EXISTING STONE CILL

EXISTING BRICK REVEAL

EXISTING SASH BOX (RETAINED)

EXISTING SLIDING SASH (RETAINED)

NEW PAINTED S/W SUBFRAME FOR NEW SECONDARY GLAZING

EXISTING TIMBER REVEAL RETAINED

NEW STAFF BEAD AND FLAT TIMBER TRIM TO FORM ARCHITRAVE TO NEW SECONDARY GLAZING

LINE OF NEW TIMBER WINDOW BOARD FITTED ABOVE EXISTING

RENEW STAFF BEAD

ALIGN EDGE OF SECONDARY GLAZING SASH WITH EXISTING SLIDING SASH RAIL

LINE OF EDGE OF EXISTING WINDOW BOARD

NEW SLIDING SASH SECONDARY GLAZING, COLOUR-COATED TO MATCH ALL AS SPECIFICATION L10/582

P1 ISSUED FOR LISTED BUILDING CONSENT APPROVAL AJ CF 16.M.11

REV NO. REV DETAILS BY: CHD. DATE

**PLANNING**

DO NOT SCALE OFF THIS DRAWING

**BURRELL . FOLEY . FISCHER . LLP**

BURRELL FOLEY FISCHER LLP ARCHITECTS & URBAN DESIGNERS  
CARLOW HOUSE CARLOW STREET NEW PLM  
TEL 089 7258 0000 FAX 089 7258 0040 E-MAIL info@burrell-foley-fischer.com  
WEB www.burrell-foley-fischer.com

JOB: 5 LINCOLNS INN FIELDS WC2

FOR: PRIVATE CLIENT

AT: 5 LINCOLNS INN FIELDS WC2

DRAWING TITLE: SECONDARY GLAZING JAMB DETAIL 2ND FLOOR FRONT

DATE: 25.05.11 SCALE: 1:2@A3

DRAWN BY: AJ CHECKED BY: CF

JOB NO: BFF/1019 DRAW NO: AA(31)015 P1

Copyright ©