

EXISTING SASH BOX (RETAINED)

EXISTING BRICK OPENING

EXISTING SLIDING SASH (RETAINED)


NEW INSULATED PLASTERBOARD LINING

NEW PAINTED SW SUBFRAME CSK SCREWED TO EXISTING SASH BOX

NEW SLIDING SASH SECONDARY GLAZING, COLOUR-COATED TO MATCH


EXISTING STAFF BEAD REPLACD/ RENEWED TO MATCH EXISTING

ALIGN

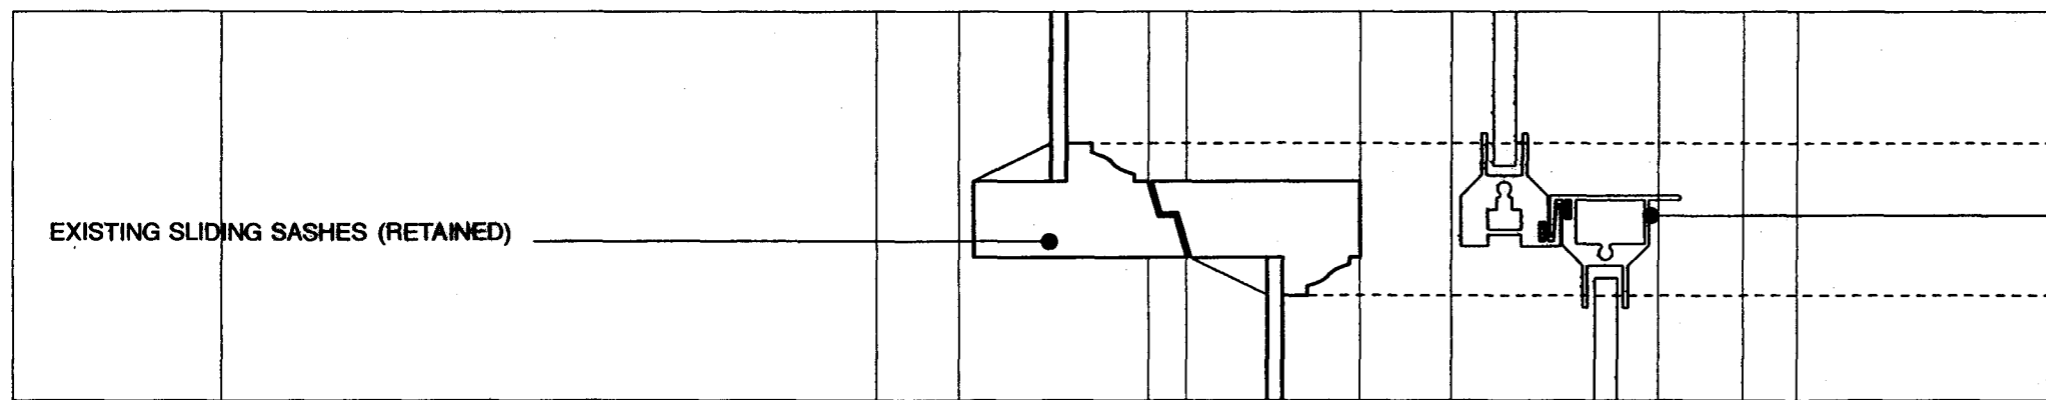

EXISTING SLIDING SASHES (RETAINED)

MEETING RAILS OF NEW SLIDING SASH SECONDARY GLAZING, COLOUR-COATED TO MATCH

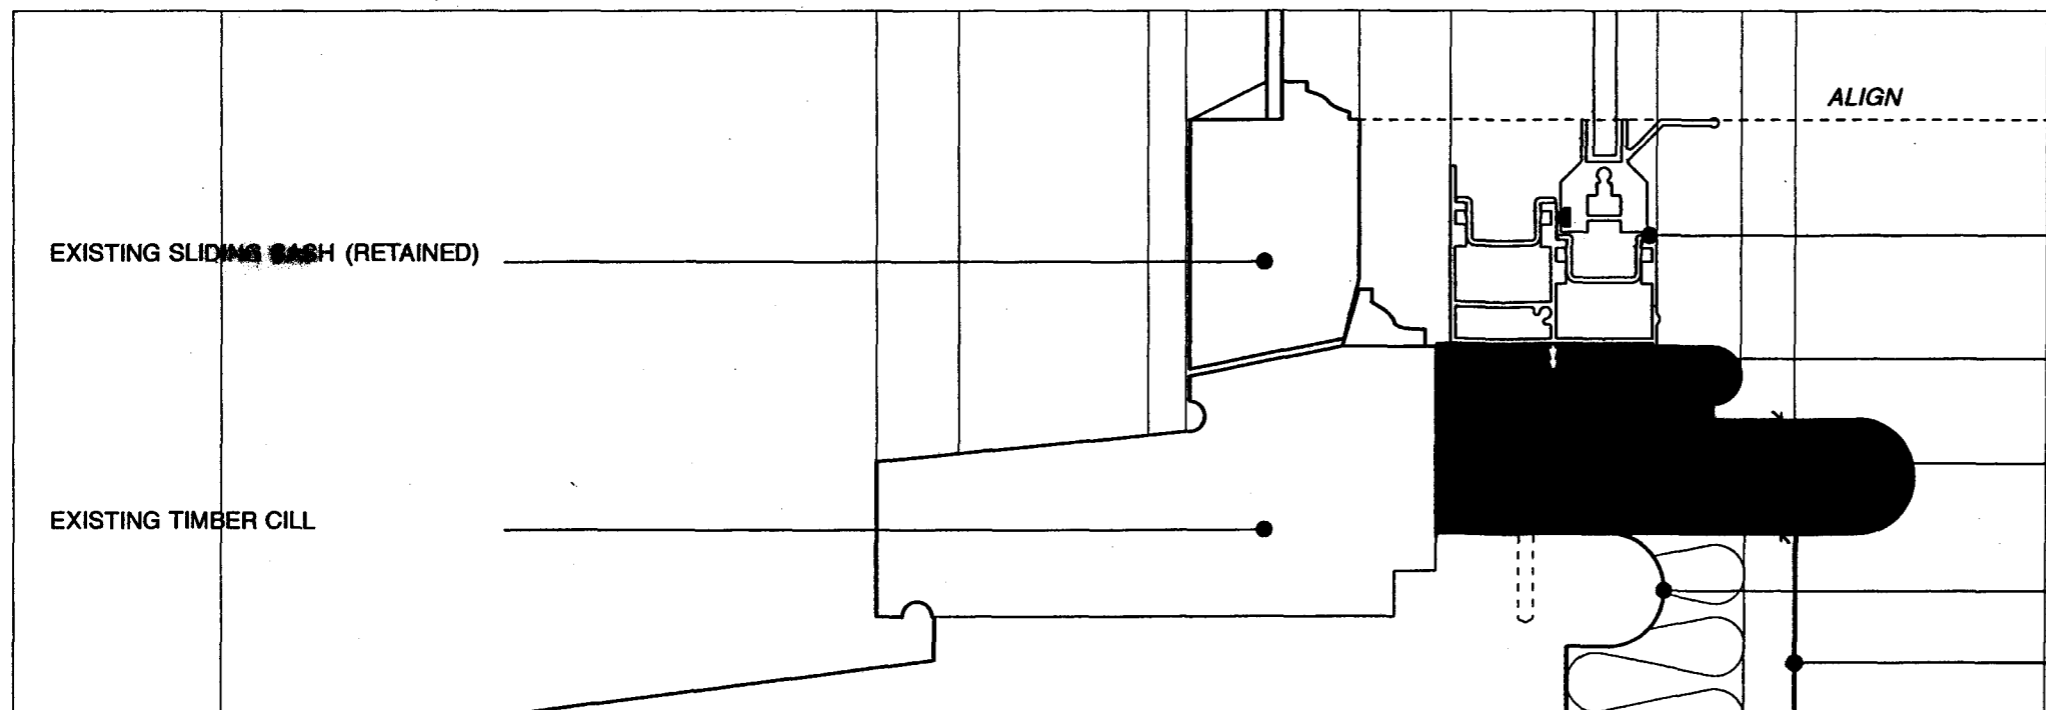

EXISTING SLIDING SASH (RETAINED)

EXISTING TIMBER CILL

ALIGN

BOTTOM RAILS OF NEW SLIDING SASH SECONDARY GLAZING, COLOUR-COATED TO MATCH

NEW STAFF BEAD TO FORM ARCHITRAVE TO NEW SECONDARY GLAZING

PAINTED TIMBER BULL-NOSED EXTENSION TO WINDOW BOARD, CSK SCREWED TO EXISTING BOARD

EXISTING WINDOW BOARD

NEW INSULATED PLASTERBOARD LINING

THIS DRAWING IS THE PROPERTY OF BURRELL FOLEY FISCHER LLP. IT IS TO BE USED ONLY FOR THE PROJECT AND SITE SPECIFICALLY IDENTIFIED HEREIN. IT IS NOT TO BE REPRODUCED, COPIED, EITHER WHOLLY OR IN PART, OR TRANSMITTED IN ANY FORM OR BY ANY MEANS, WITHOUT THE WRITTEN PERMISSION OF BURRELL FOLEY FISCHER LLP. THE USER OF THIS DRAWING SHALL BE RESPONSIBLE FOR THE ACCURACY OF THIS SURVEY INFORMATION.

THIS DRAWING SHOULD BE READ IN CONJUNCTION WITH ALL RELEVANT DRAWINGS, SPECIFICATIONS, SCHEDULES AND OTHER CONTRACT INFORMATION ISSUED BY THE ARCHITECT, STRUCTURAL ENGINEER, SERVICES ENGINEER AND ANY OTHER CONSULTANT EMPLOYED OR RETAINED BY THE EMPLOYER IN RESPECT OF THESE WORKS.

IN THE CASE OF NEW WORKS, ALL DIMENSIONS SHOWN ARE TO THE FACE OF MASONRY, METAL OR TIMBER STUD FRAMING, OR THE CENTRE LINE OF STRUCTURAL STEEL MEMBERS, UNLESS NOTED OTHERWISE.

DO NOT SCALE FROM THIS DRAWING.

REPORT ANY DISCREPANCIES, CONFLICTS, ERRORS OR OMISSIONS TO THE CA AND SEEK DIRECTIONS BEFORE PROCEEDING.

CONFIRM ALL DIMENSIONS AND LEVELS ON SITE PRIOR TO COMMENCING WORK. IF IN DOUBT ASK.

THIS DRAWING REMAINS THE COPYRIGHT OF BURRELL FOLEY FISCHER LLP.

N.B. HALF-SIZE AT A3 PAGE SIZE

TO WINDOWS

- W1(1.07)
- W2(1.07)
- W3(1.07)
- W1(2.08)
- W2(2.08)
- W3(2.08)
- W4(2.08)
- W1(3.07)
- W1(3.08)
- W2(3.08)
- W3(3.08)
- W1(3.10)

REFER ALSO TO DRAWING AL(31)23

PI ISSUED FOR LISTED BUILDING CONSENT APPROVAL AJ OF 10.06.11
REV NO: REV DETAIL: BY: CHD: DATE:

PLANNING

DO NOT SCALE OFF THIS DRAWING

BURRELL . FOLEY . FISCHER . LLP

BURRELL FOLEY FISCHER LLP ARCHITECTS & URBAN DESIGNERS
CARLOW HOUSE CARLOW STREET WIMBORNE DT9 7JH
TEL 01508 778800 FAX 01508 778801 E-MAIL: info@burrellfoleyfisher.co.uk
www.burrellfoleyfisher.co.uk

JOB: 5 LINCOLNS INN FIELDS WC2

FOR: PRIVATE CLIENT

AT: 5 LINCOLNS INN FIELDS WC2

DRAWING TITLE: SECONDARY GLAZING SECTION REAR EXTENSION

DATE: 25.05.11 SCALE: 1:2@A3

DRAWN BY: AJ CHECKED BY: CF

JOB NO: BFF/1019 DRAWING NO: AA(31)024 P1

Copyright