


FRONT GARDEN WALL ELEVATION

FACING BRICKWORK TO MATCH ADJOINING PROPERTIES WITH RED BRICK CAPS & DETAILING TO MATCH.



SECTION A:A

MILD STEEL RAILINGS TO L.A. APPROVAL.
FACING BRICKWORK TO MATCH FRONT BOUNDARY.

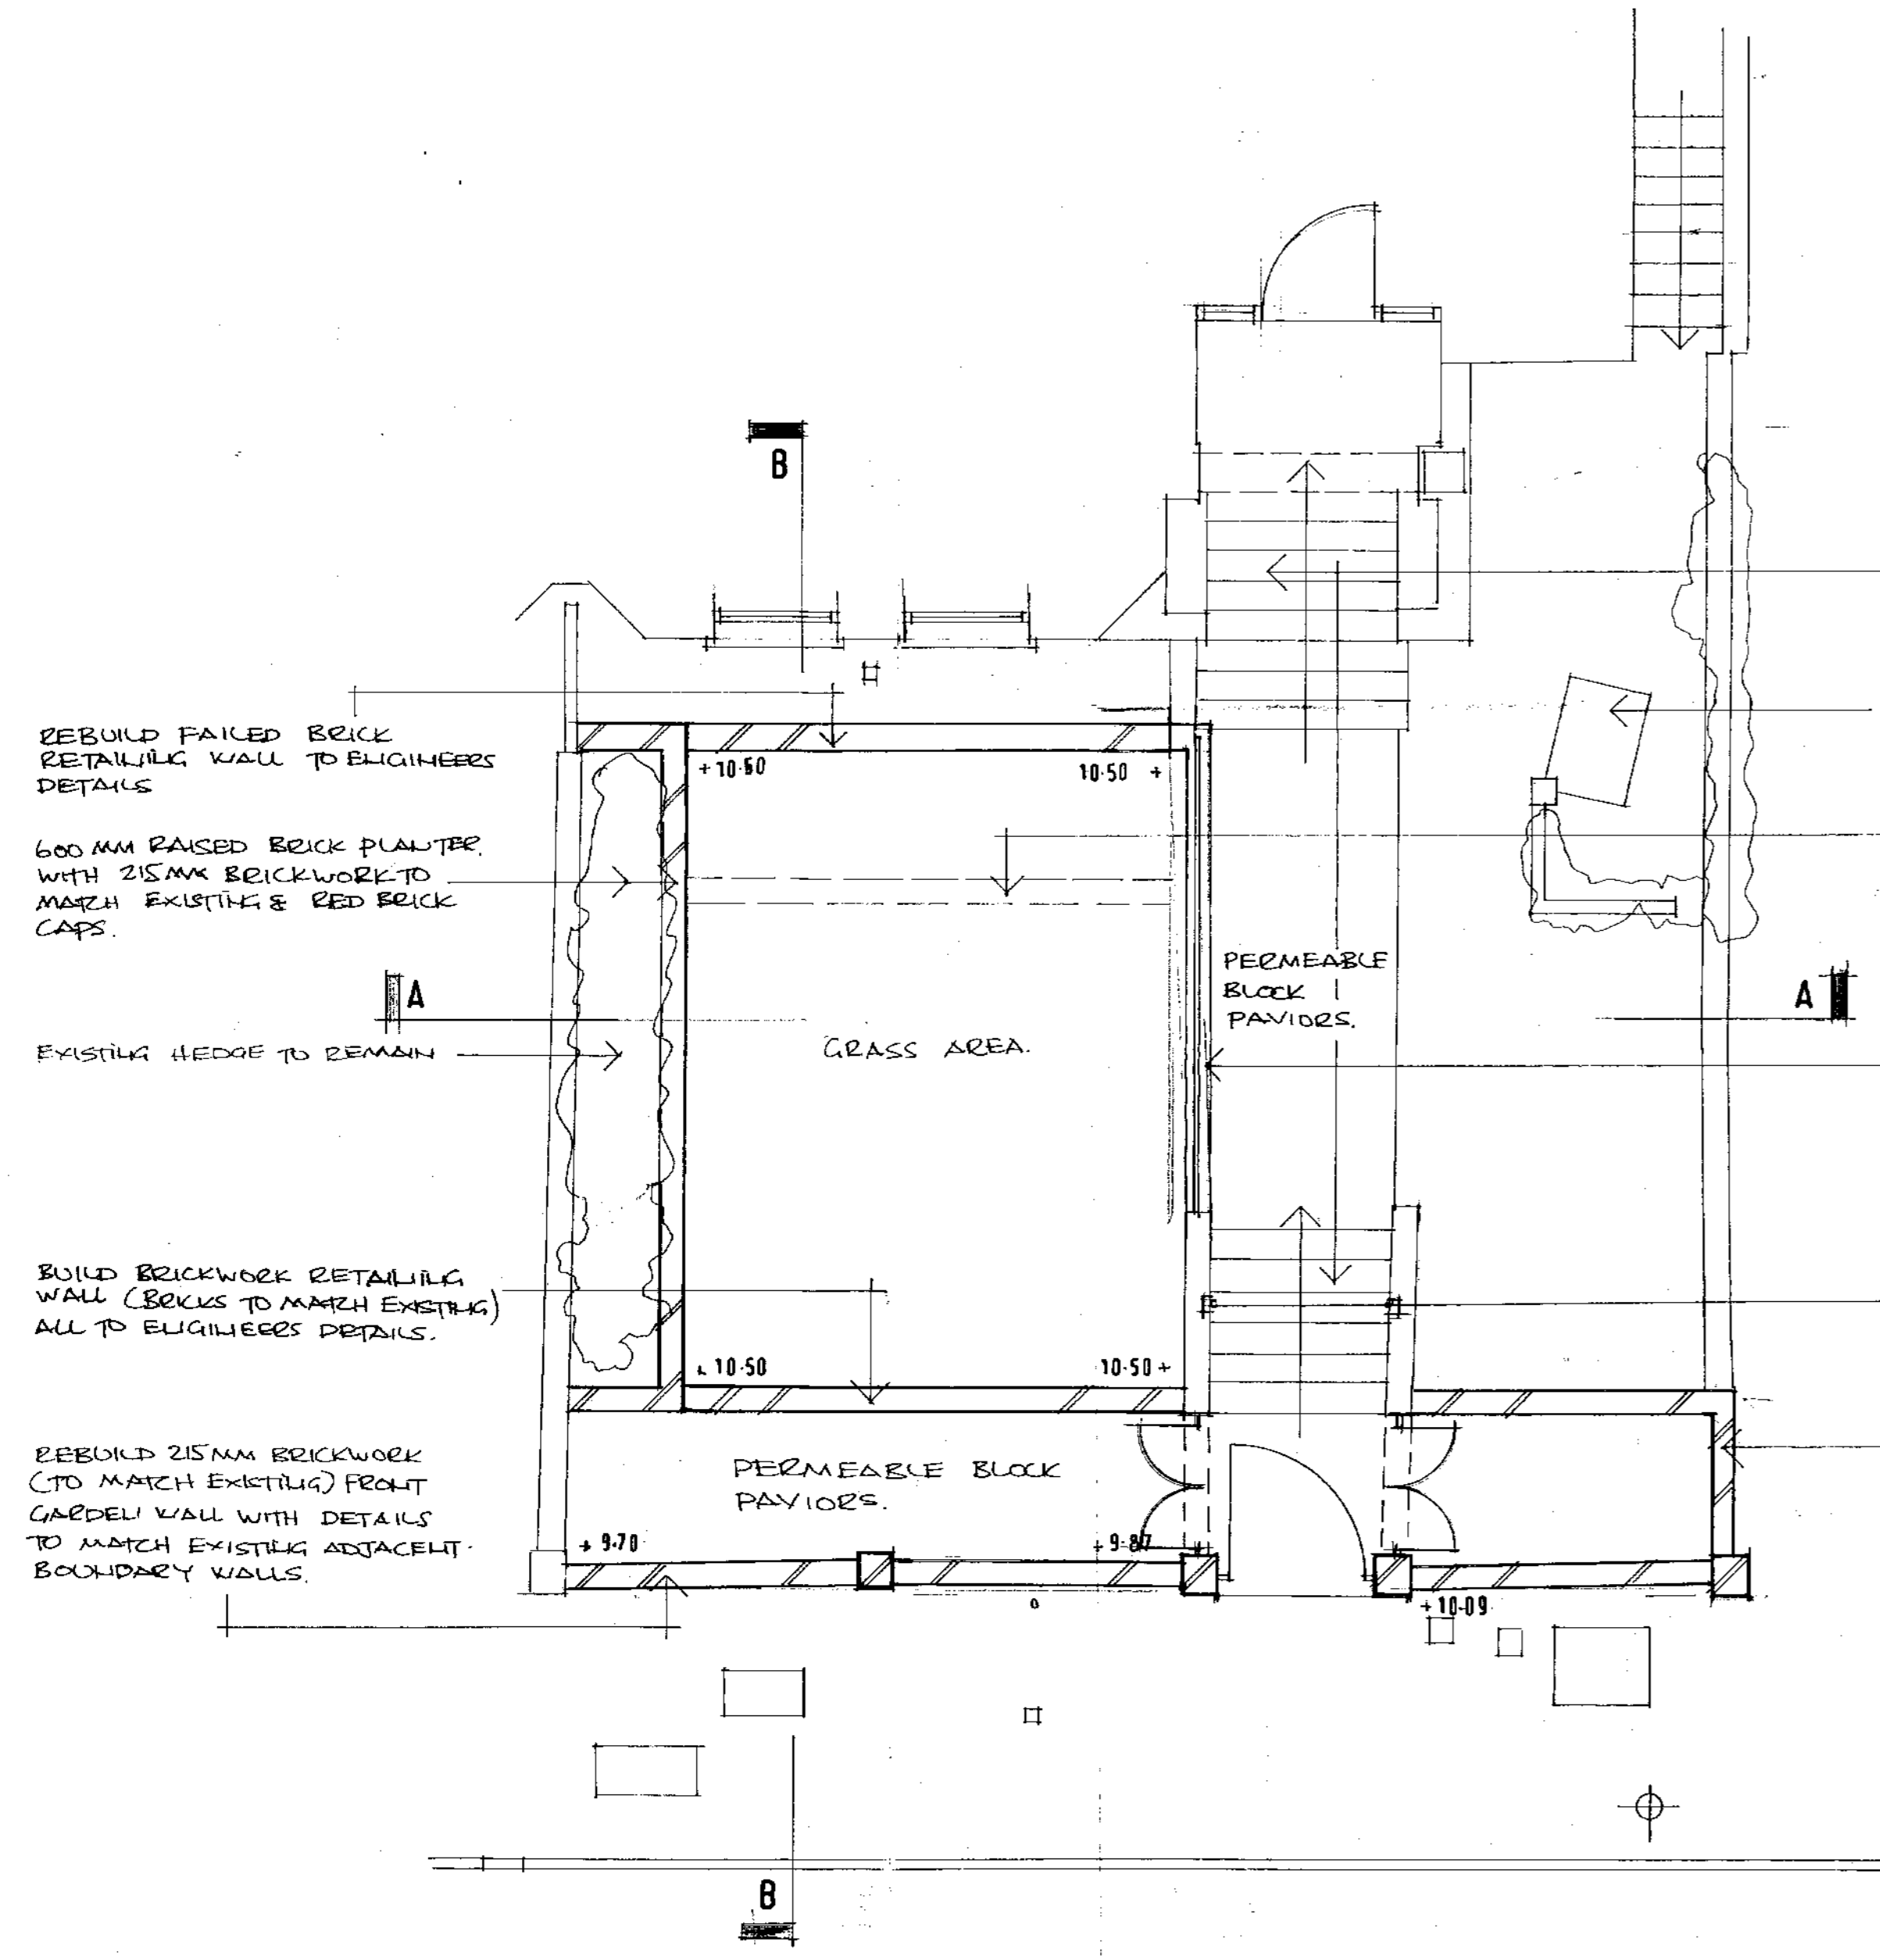

PLAN ARKWRIGHT ROAD

NOTE:
THIS DRAWING IS TO BE READ IN CONJUNCTION WITH I LEVEL SURVEYS DRG 27/01.

REMOVE EXISTING CERAMIC TILES. REPLACE WITH PORTLAND STONE TREADS & RISES.

EXISTING MANHOLE I.L. 3500 MM.

REMOVE DWARF BRICK WALL.

BUILD BRICKWORK DWARF WALL (BRICKS TO MATCH EXISTING) WITH BLACK PAINTED RAILINGS TO LOCAL AUTHORITY APPROVAL.

RECESSED WALL LIGHTING

REBUILD BRICKWORK RETAINING WALL (BRICKS TO MATCH EXISTING) ALL TO ENGINEERS DETAILS.

REBUILD FAILED BRICK RETAINING WALL TO ENGINEERS DETAILS


600 MM RAISED BRICK PLANTER WITH 25MM BRICKWORK TO MATCH EXISTING & RED BRICK CAPS.

EXISTING HEDGE TO REMAIN

BUILD BRICKWORK RETAINING WALL (BRICKS TO MATCH EXISTING) ALL TO ENGINEERS DETAILS.

REBUILD 25MM BRICKWORK (TO MATCH EXISTING) FRONT GARDEN WALL WITH DETAILS TO MATCH EXISTING ADJACENT BOUNDARY WALLS.


BUILD BRICKWORK RETAINING WALL (BRICKS TO MATCH FRONT BOUNDARY WALL) ALL TO ENGINEERS DETAILS.
600MM RAISED BRICK PLANTER BOX IN 25MM BRICKWORK TO MATCH FRONT BOUNDARY WALL WITH RED BRICK CAPS.
REBUILD DEFECTIVE 25MM THICK WALL IN BRICKWORK TO MATCH FRONT BOUNDARY WALL WITH RED BRICK CAPS.

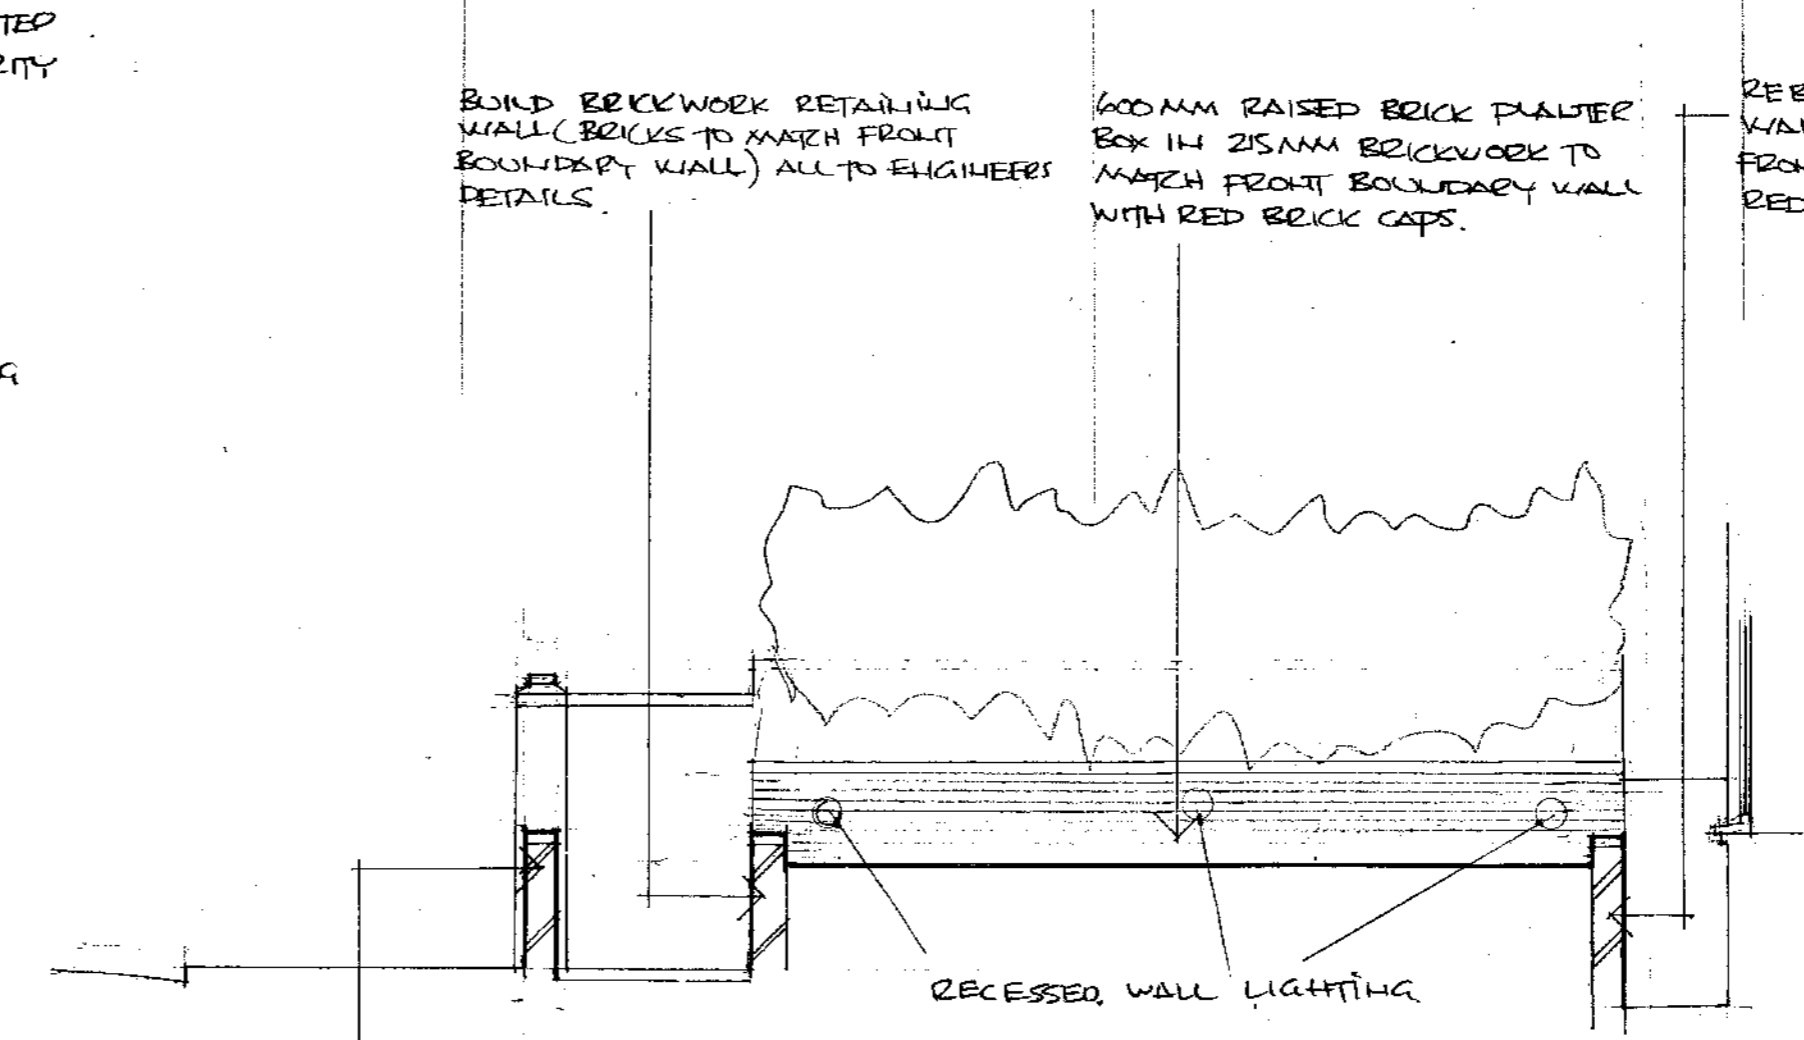

SECTION B:B

REBUILD 25MM BRICKWORK (TO MATCH EXISTING) FRONT GARDEN WALL WITH DETAILS TO MATCH EXISTING ADJACENT BOUNDARY WALLS.

RECESSED WALL LIGHTING

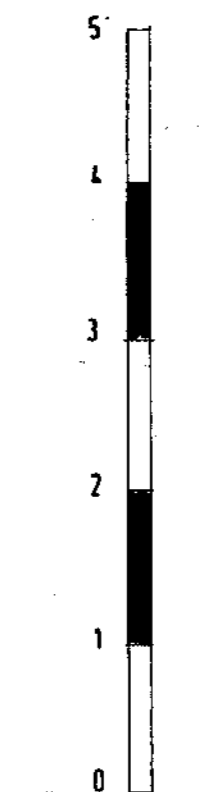

SCALE: 1/50

REDRAWN — 12.5.2011

PROPOSED ALTERATIONS TO FRONT GARDEN AT 42 ARKWRIGHT ROAD LONDON NW3

PLAN SECTIONS & ELEVATIONS AS PROPOSED

DATE: MAY 2011	SCALE: 1:50
----------------	-------------

C STEVENS
79 CLADSTONE ROAD
LONDON
SW 19 10R
tele: 020-8540-0369

DRG NO
10/03/02C