


Revisions		
	A	First issue

43 Heath Hurst Avenue - Plan View		
Section A:A	1:20	@A4
	Sheet: 1/1	Drawn: AWT

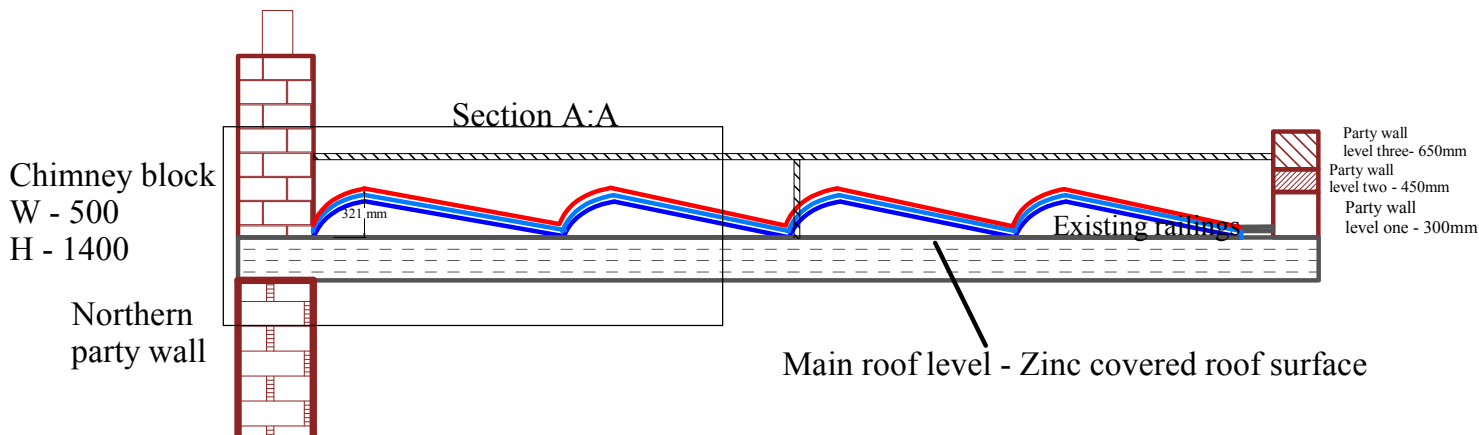

Step-up to second roof height - 35mm
 Step-up to third roof height - 55mm

Romag solar panels to be mounted on Solion Sunmount installation system.

Solion Sunmount units 1657 x 1506mm
 Maximum height from roof surface - 258mm

43 Heath Hurst Avenue - Plan View		
Drawing number: GTE2010229PV-2	1:50	@A4
14.02.2011	Sheet: 1/1	Drawn: AWT