


Remove frame to top of stairs  
retain balustrade, spindals and  
newel posts

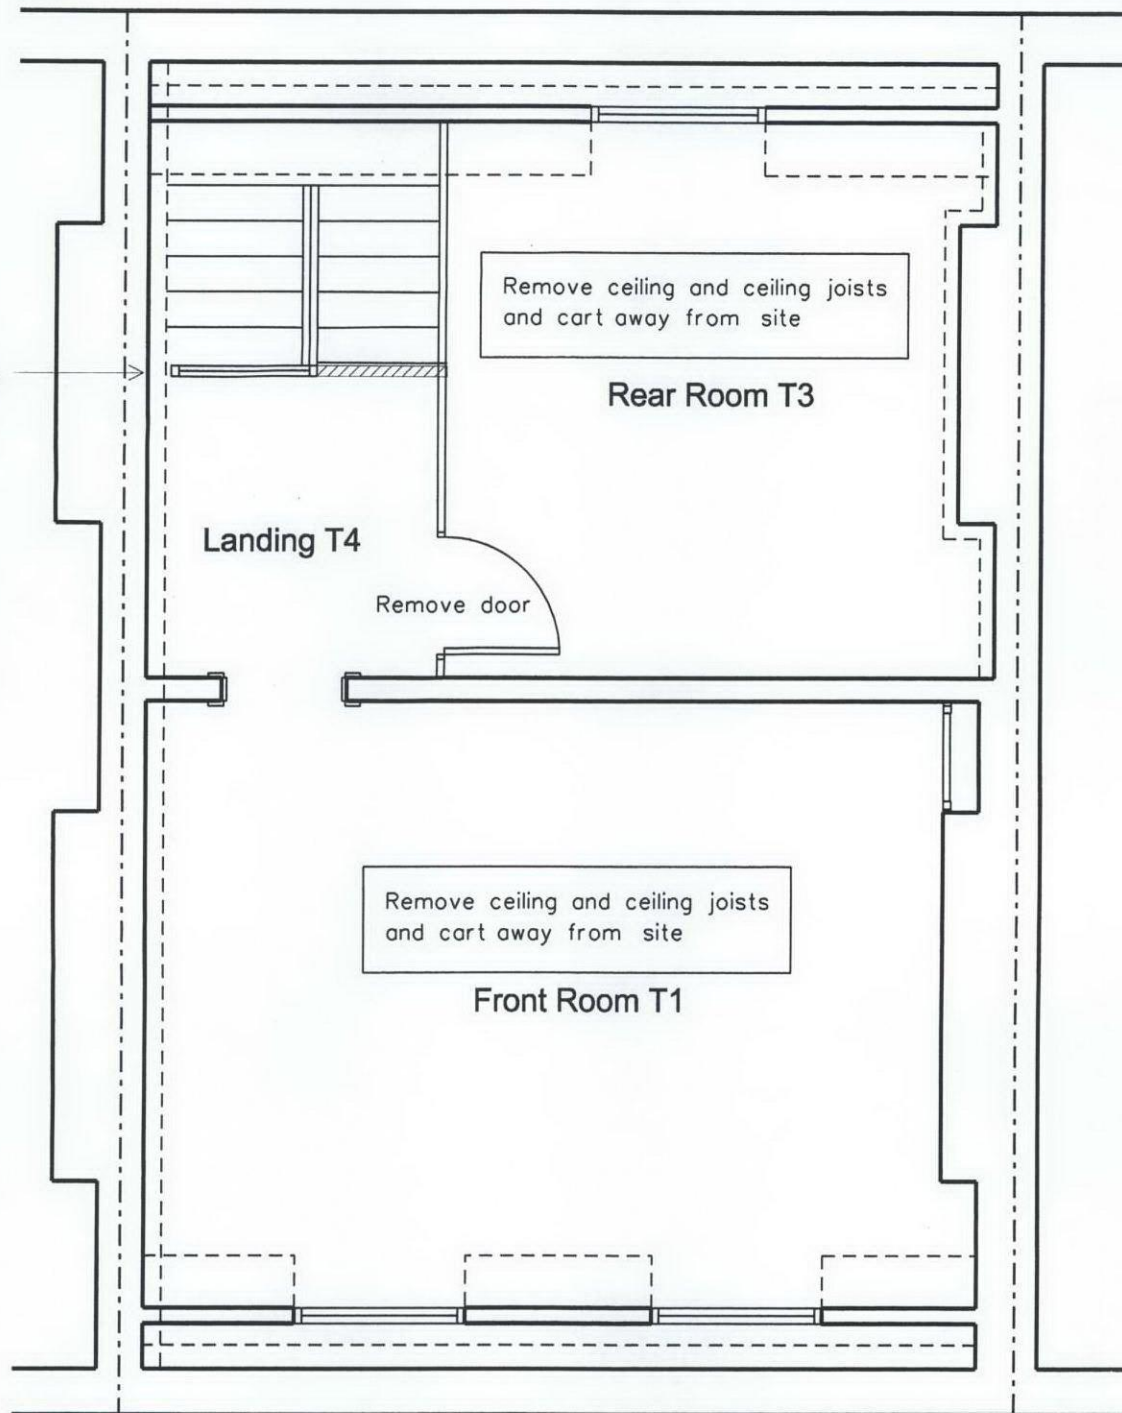

Third Floor Demolitions  
67 Gray's Inn Road  
London WC1X 8TL

<b>BRILL ■ OWEN</b> CHARTERED ARCHITECTS Grove House, 2B Lichfield Grove, London N3 2JP Telephone: 020 8349 0037 Fax: 020 8349 0092 E-mail: architects@brillowen.co.uk		SCALE <b>1:50</b>
DATE <b>Nov 10</b>	DRAWN <b>DJC</b>	
DRG.NO. <b>10/725/24</b>		